



ROUTE #	SECTION	COUNTY	TOTAL	SHEET #
TR 318 TR 3	06-03123-00-BR	COLES	13	13
JOB # 3137-729-06		EAST OAKLAND TWP.		

REVISED 1-23-08

 

SCALE: 1"=20'

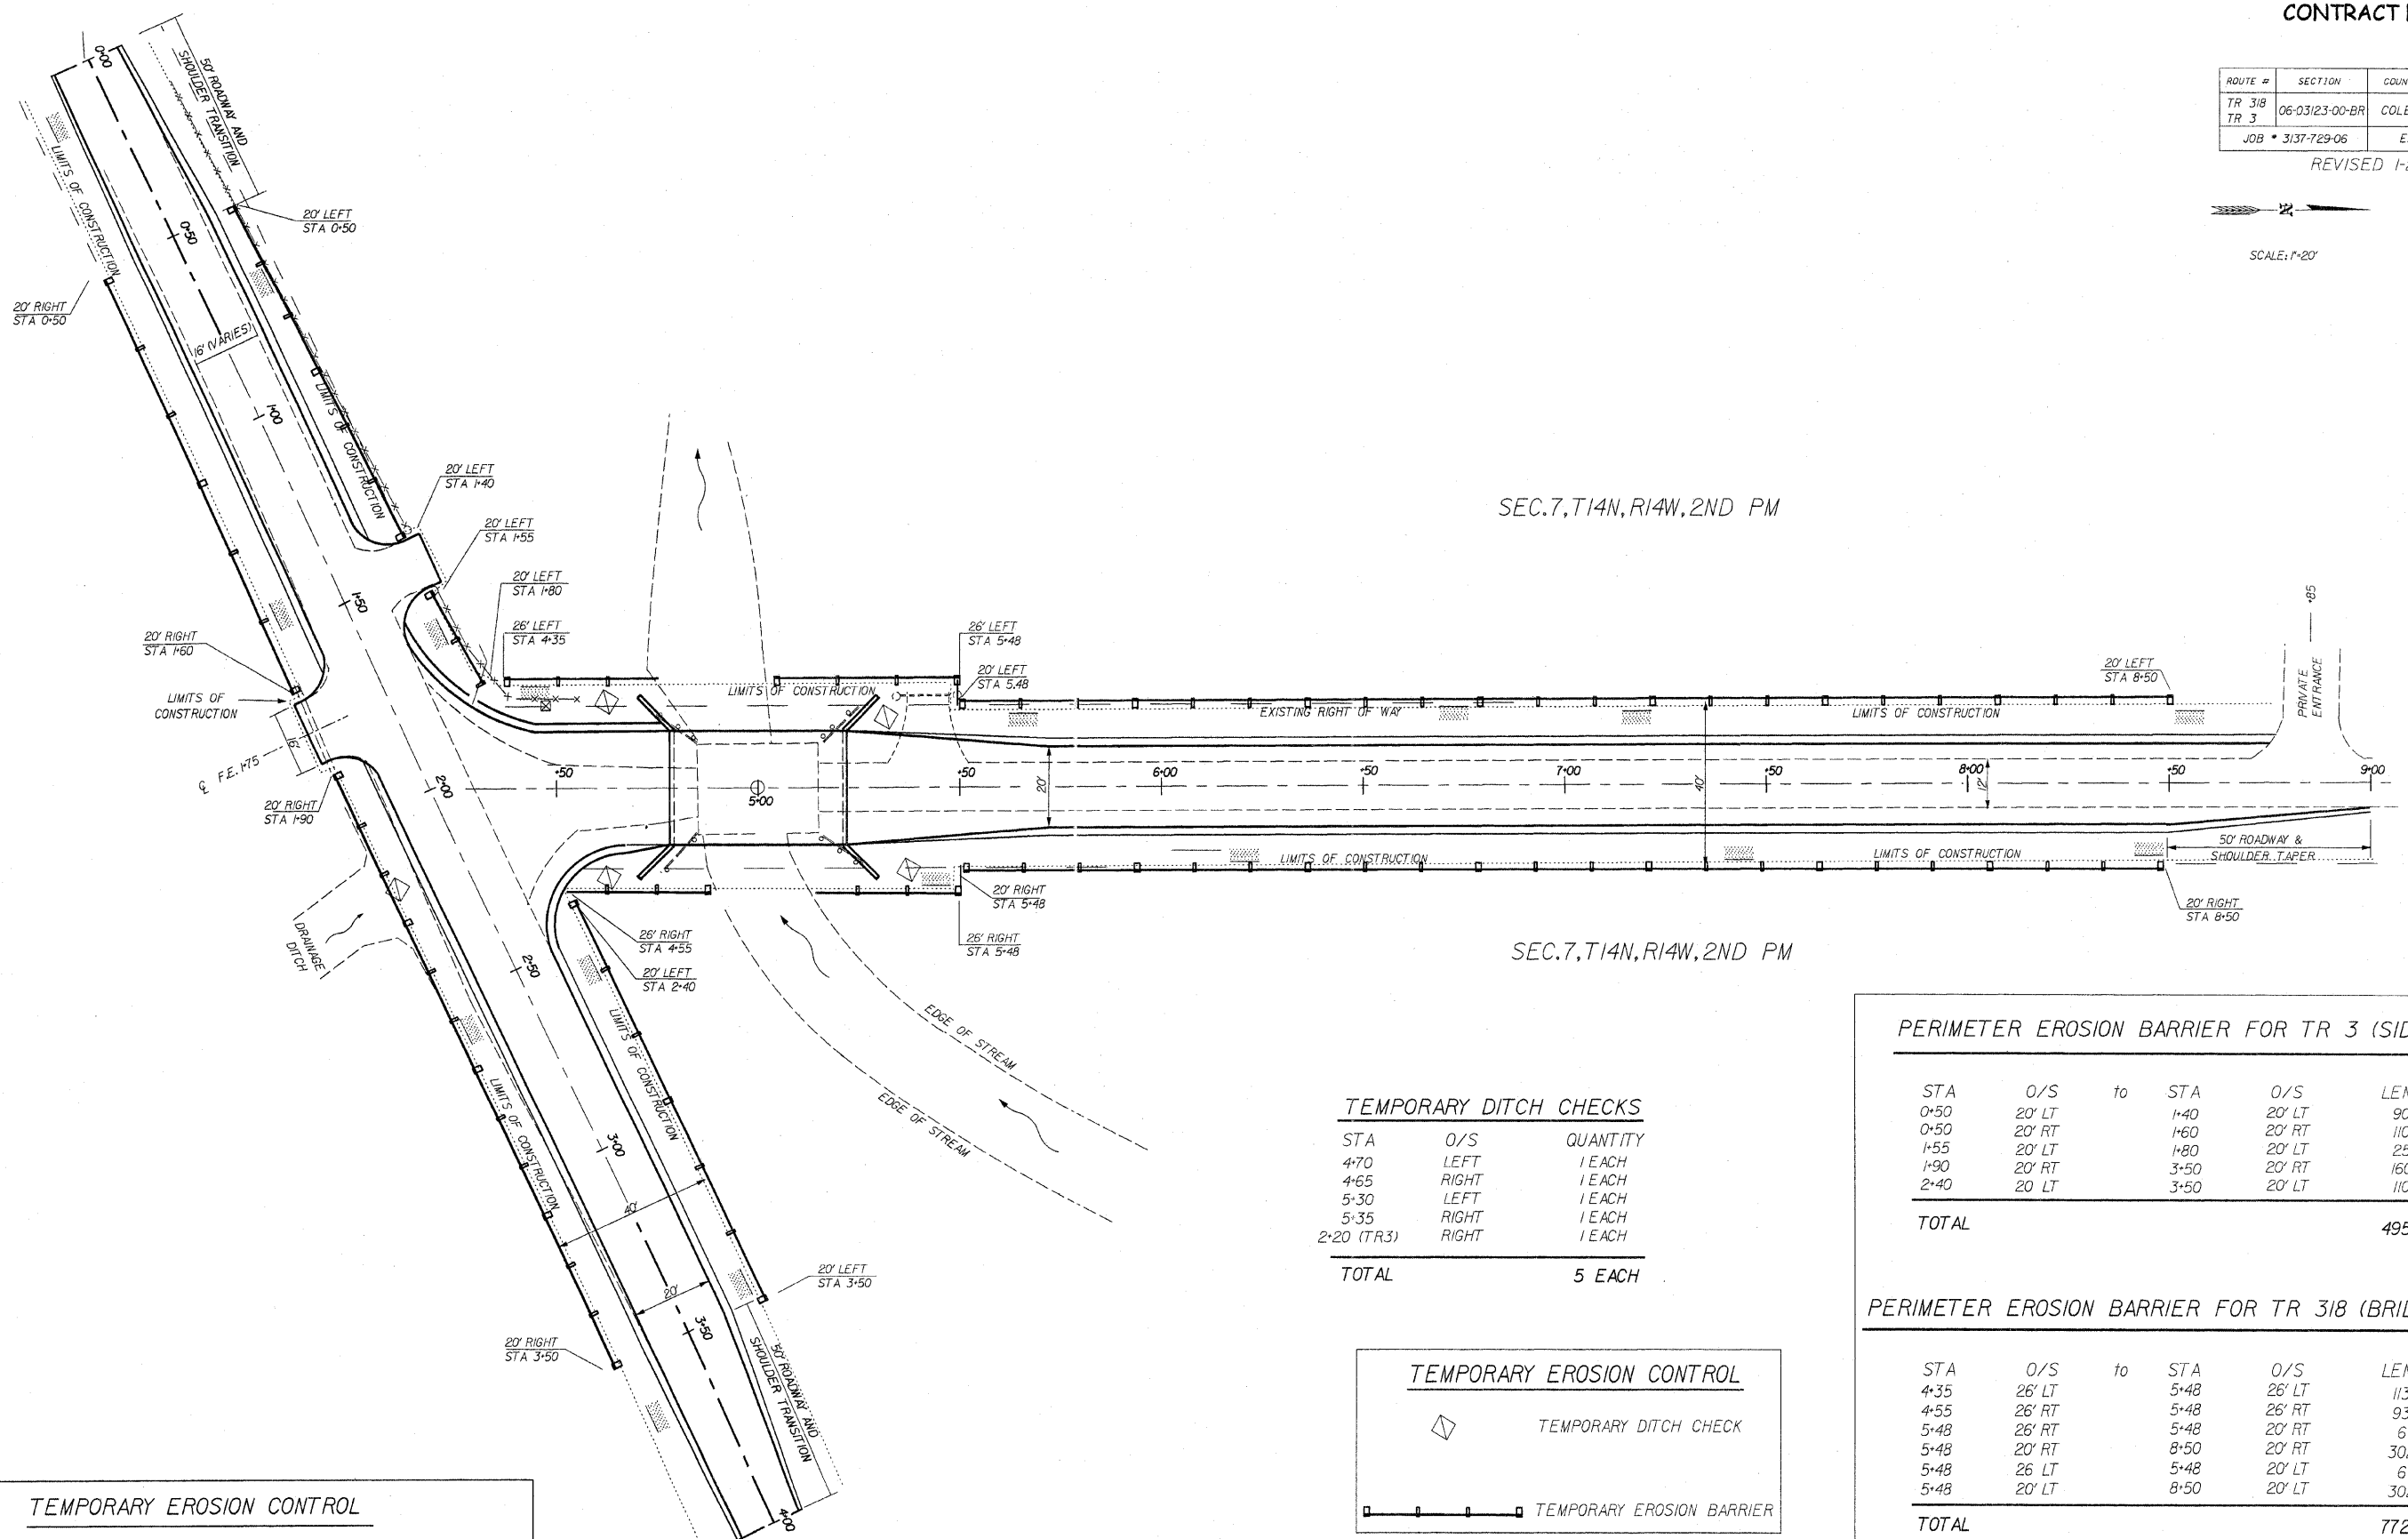

**TEMPORARY DITCH CHECKS**

STA	O/S	QUANTITY
4-70	LEFT	1 EACH
4-65	RIGHT	1 EACH
5-30	LEFT	1 EACH
5-35	RIGHT	1 EACH
2-20 (TR3)	RIGHT	1 EACH
<b>TOTAL</b>		<b>5 EACH</b>

**PERIMETER EROSION BARRIER FOR TR 3 (SIDEROAD)**

STA	O/S	to	STA	O/S	LENGTH
0+50	20' LT		1+40	20' LT	90 FT
0+50	20' RT		1+60	20' RT	110 FT
1+55	20' LT		1+80	20' LT	25 FT
1+90	20' RT		3+50	20' RT	160 FT
2+40	20' LT		3+50	20' LT	110 FT
<b>TOTAL</b>					<b>495 FT</b>


**PERIMETER EROSION BARRIER FOR TR 318 (BRIDGE ROAD)**

STA	O/S	to	STA	O/S	LENGTH
4+35	26' LT		5+48	26' LT	113 FT
4+55	26' RT		5+48	26' RT	93 FT
5+48	26' RT		5+48	20' RT	6 FT
5+48	20' RT		8+50	20' RT	302 FT
5+48	26' LT		5+48	20' LT	6 FT
5+48	20' LT		8+50	20' LT	302 FT
<b>TOTAL</b>					<b>772 FT</b>

GRAND TOTAL EROSION BARRIER = 1267 FEET

**TEMPORARY EROSION CONTROL**

BILL OF MATERIALS	UNIT	QUANTITY
TEMPORARY DITCH CHECKS	EACH	5
PERIMETER EROSION BARRIER	FOOT	1267

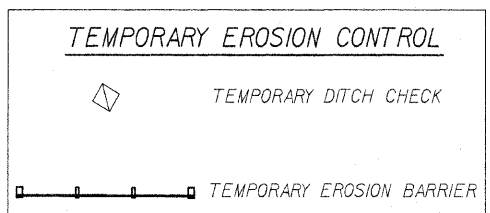

**GENERAL NOTES**

- 1) SEE SPECIAL PROVISIONS
- 2) SEE STANDARD 280001-02

**McCLINTOCK**  
 CIVIL ENGINEERING SERVICE  
 404 SHAW AVENUE, PARIS, IL 61944  
 PHONE (217) 466-6110