
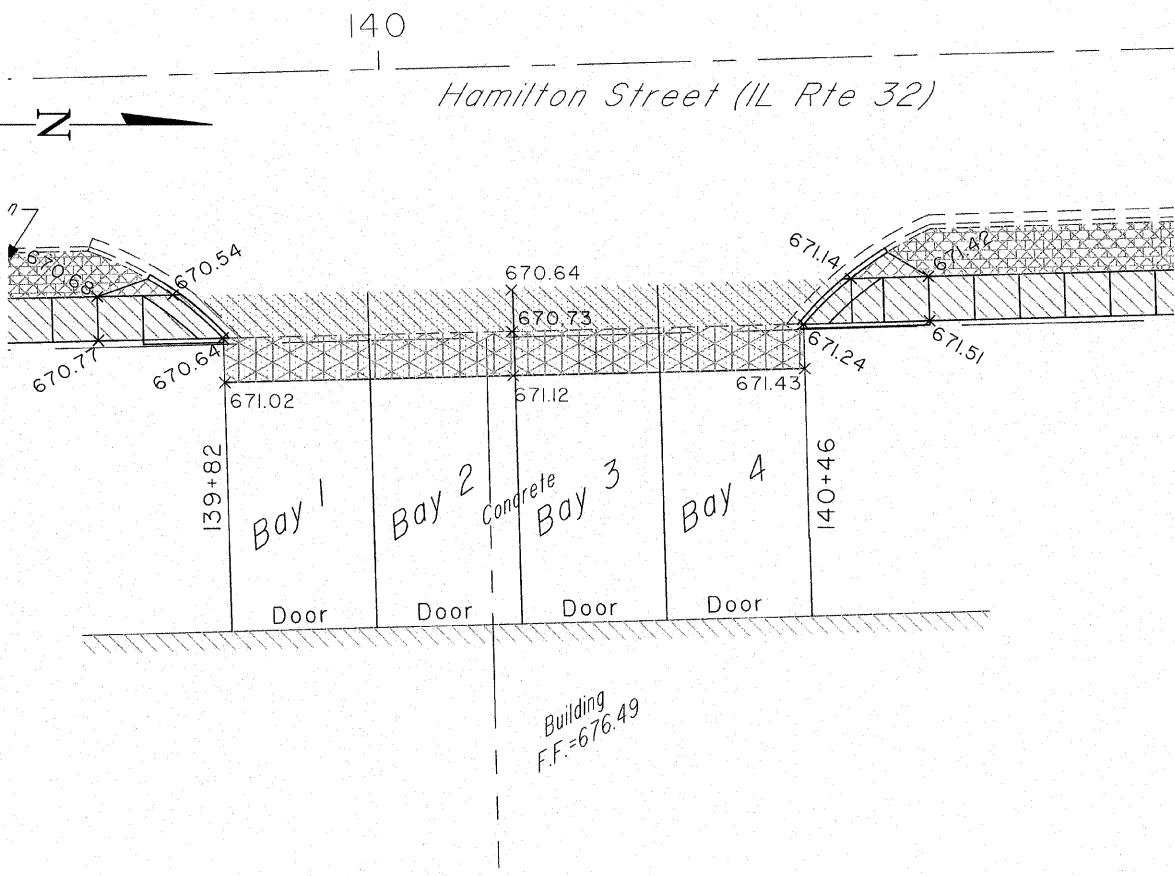
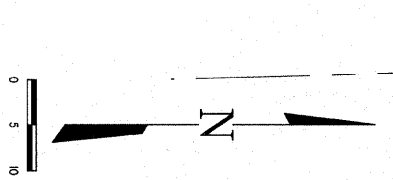
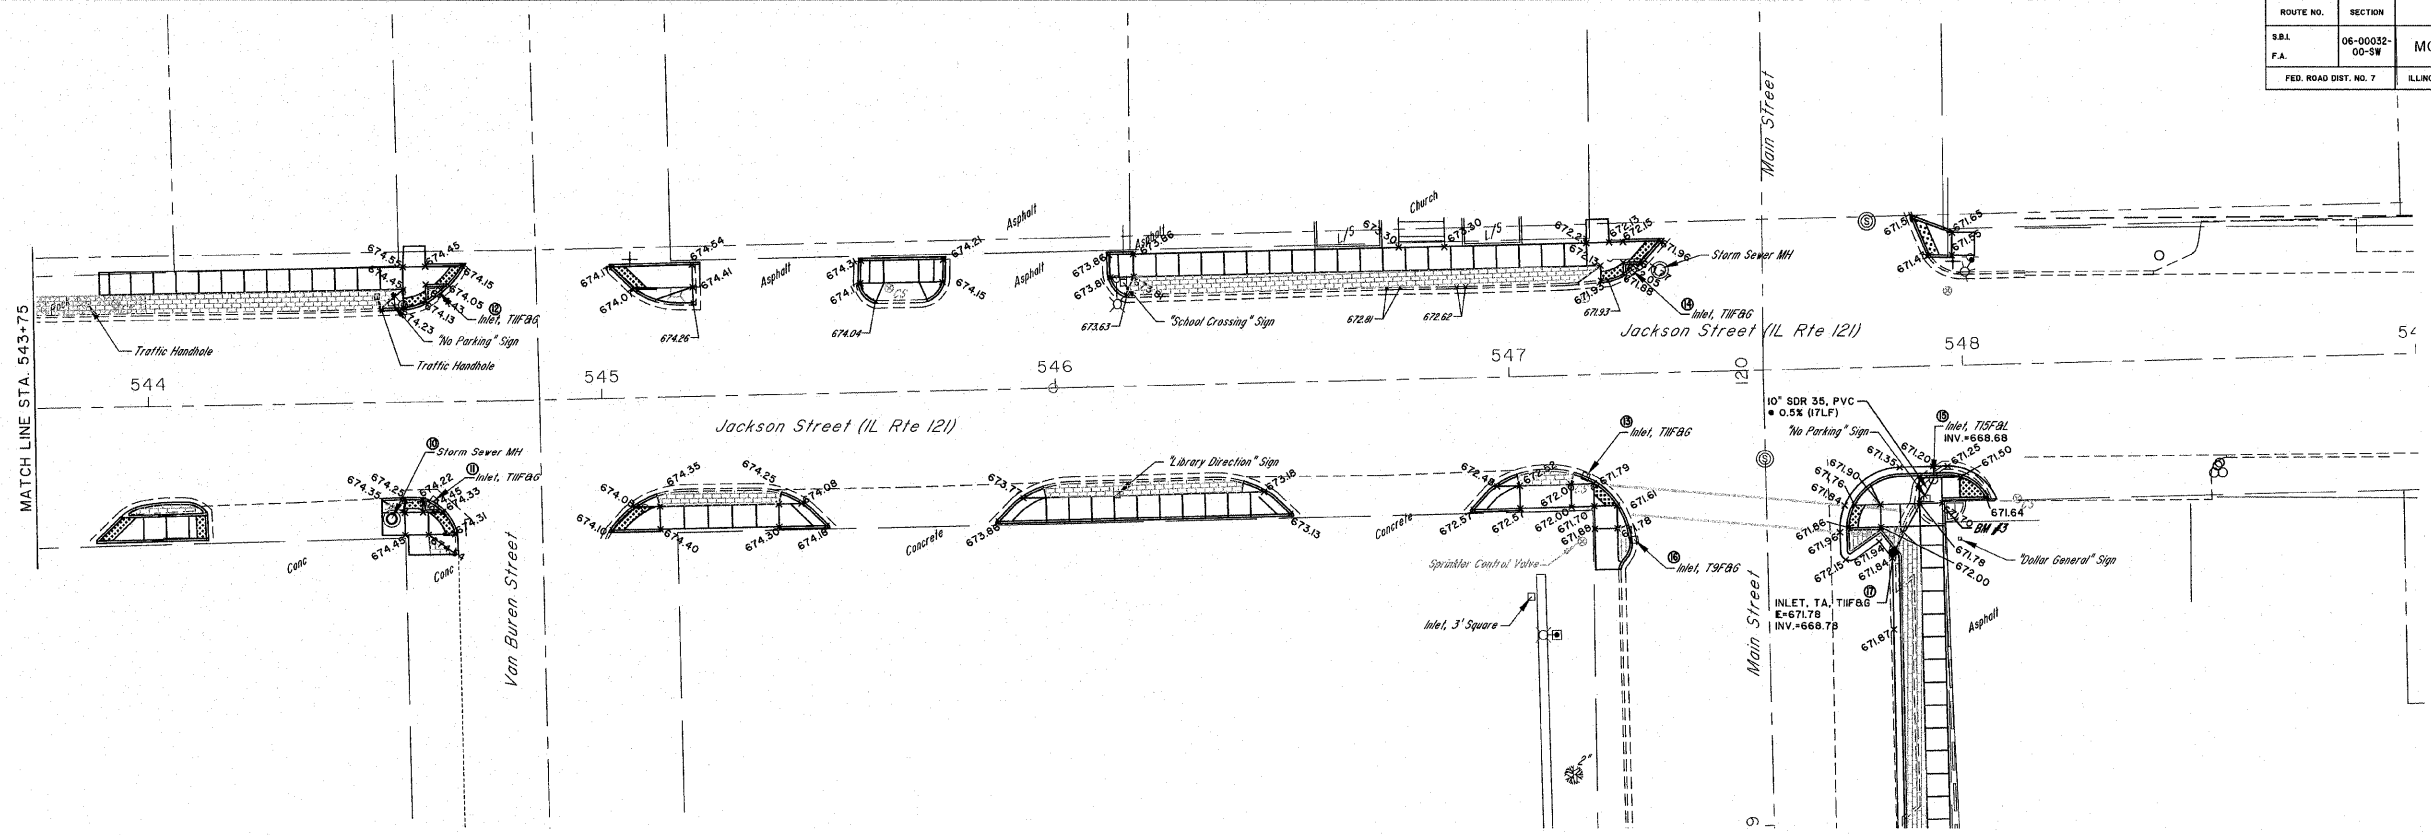


ROUTE NO.	SECTION	COUNTY	TOTAL SHEETS	SHEET NO.
SBL	06-0032-00-SW	MOULTRIE	24	14
F.A.				
FED. ROAD DIST. NO. 7	ILLINOIS	FED. AID PROJECT-		
CONTRACT #95561				

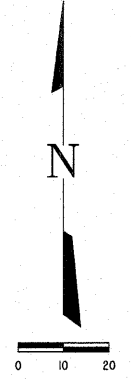

- P.C.C. SIDEWALK, 4" SPECIAL (STENCILED)
- P.C.C. DRIVEWAY PAVEMENT, 8"

**NOTE**

ALL ELEVATIONS ARE TO  
EDGE OF PAVEMENT/ EDGE OF SIDEWALK  
UNLESS OTHERWISE NOTED

**MILANO & GRUNLOH ENGINEERS, LLC**  
 14 WEST WASHINGTON  
 P.O. BOX 897  
 EFFINGHAM, ILLINOIS 62401  
 Phone: (217) 347-7262  
 (800) 877-2714  
 (217) 342-3433  
 Fax: (217) 342-3433  
 Web Address: www.mgengineers.com  
 Design Firm # 184-00306

SIDEWALK GRADING PLAN  
 JACKSON STREET (ILL RTE 121)  
 SIDEWALK ENHANCEMENT  
 CITY OF SULLIVAN  
 MOULTRIE CO., ILLINOIS

File name: S:\DWG\06\06244\dwg\Plans.dwg  
 Plot date: 9/6/07 at 13:45 F.B. 620