


FAP ROUTE	SECTION	COUNTY	TOTAL SHEETS	SHEET NO.
793	05-00025-00-TL 07-00025-01-WR	MADISON	127	20
STA. 236+99.47		TO STA. 242+50		
ROADWAY PLAN AND PROFILE				

CONTRACT NO. 97352

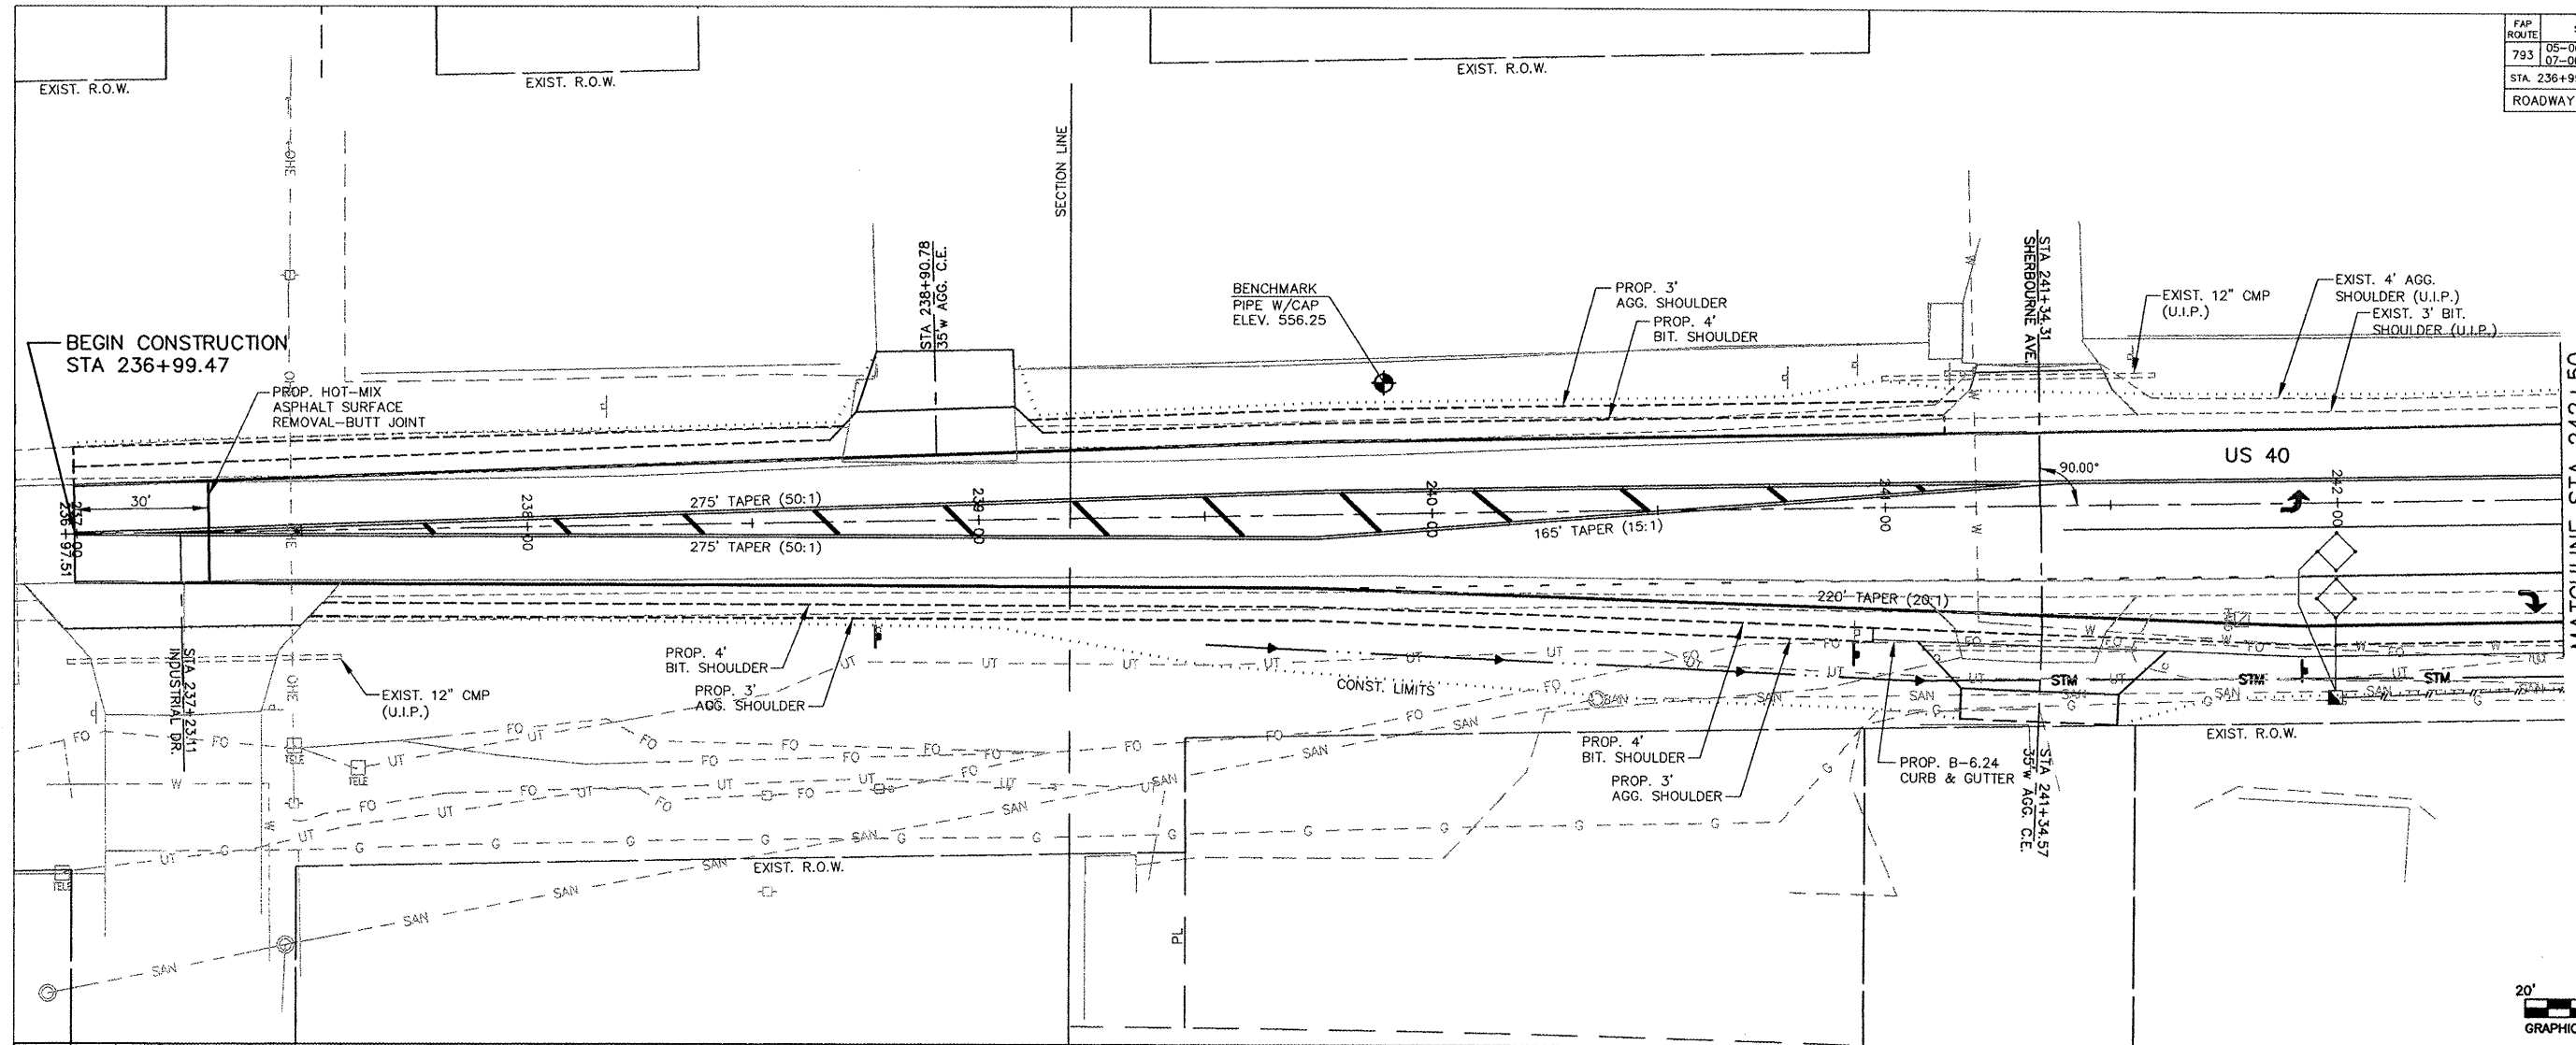

MATCHLINE STA 242+50

