
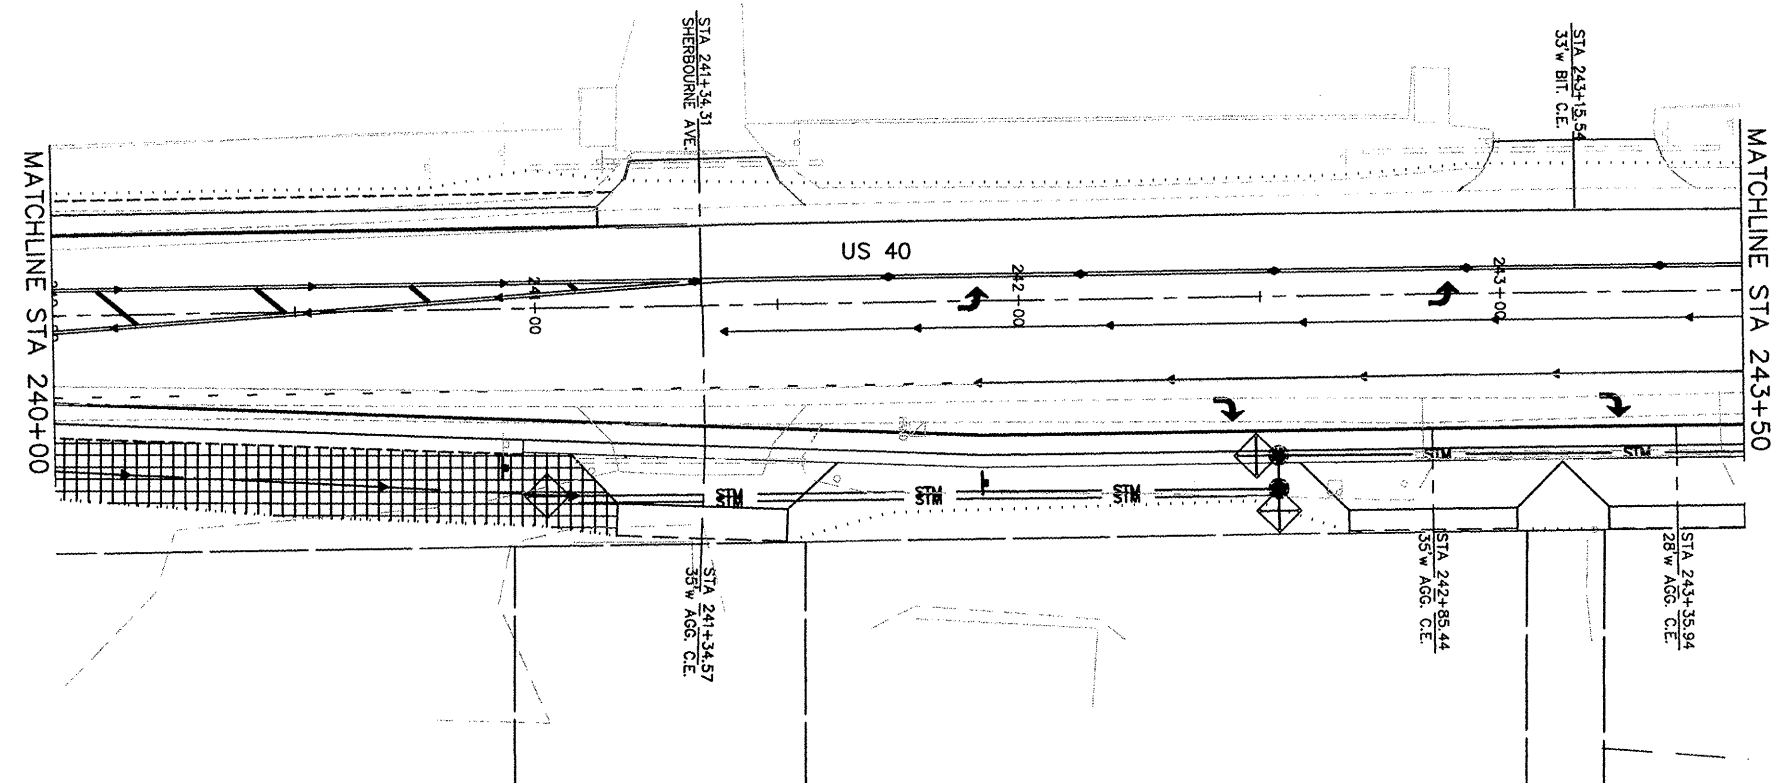
 


FAP ROUTE	SECTION	COUNTY	TOTAL SHEETS	SHEET NO
793	05-00025-00-TL 07-00025-01-WR	MADISON	127	31
STA. 236+99.46		TO STA. 243+50		

CONTRACT NO. 97352

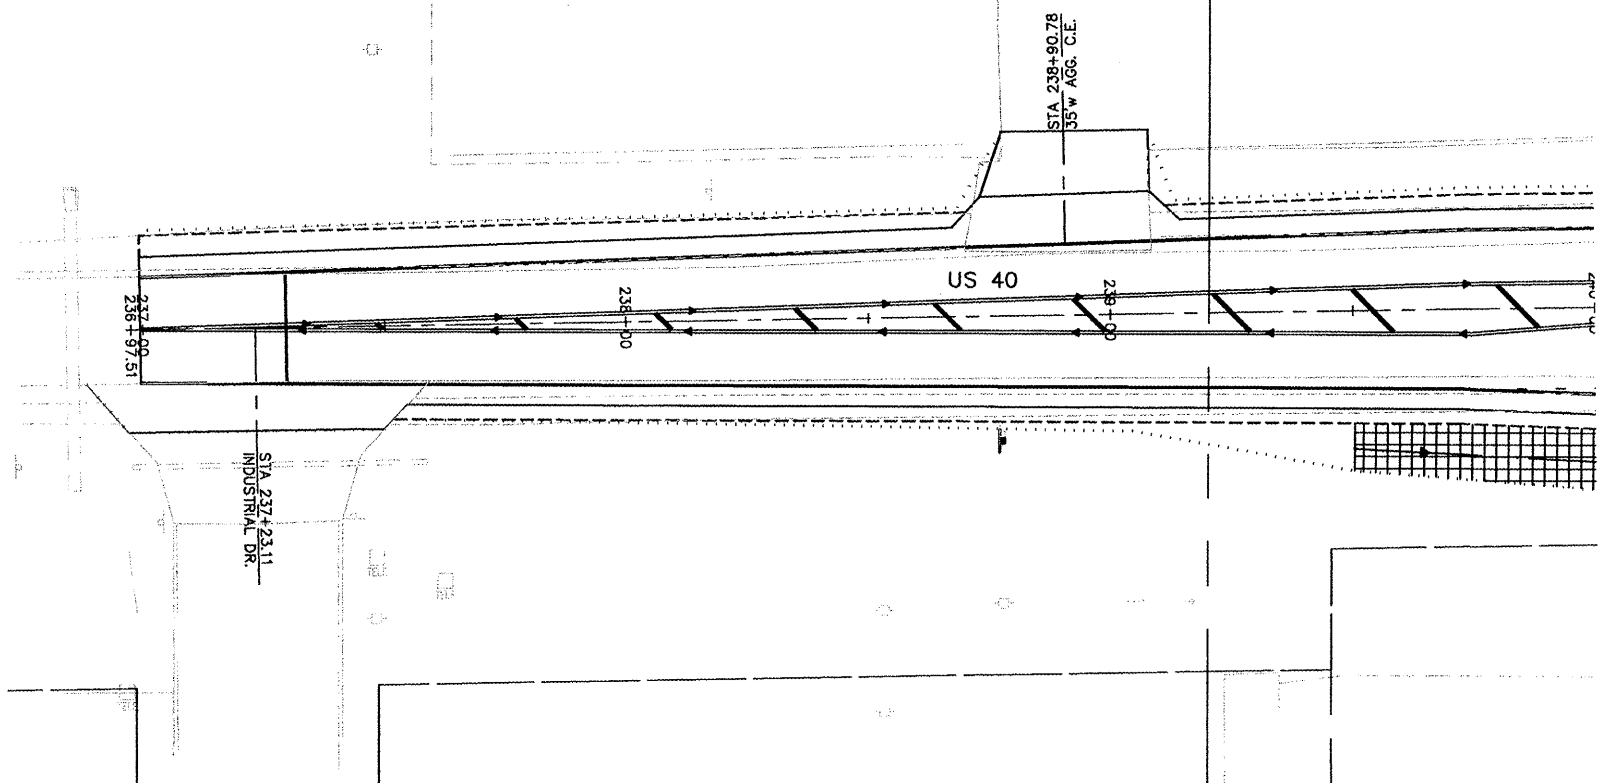

TEMPORARY EROSION CONTROL ITEMS

- ① TEMPORARY DITCH CHECK
- ② INLET & PIPE PROTECTION
- ③ PERIMETER EROSION BARRIER
- ④ EROSION CONTROL BLANKET
- ⑤ RR4 RIPRAP