
 


MAP ROUTE	SECTION	COUNTY	TOTAL SHEETS	SHEET NO.
793	05-00025-00-TL 07-00025-01-WR	MADISON	127	32
STA. 246+50		TO STA. 254+82.64		

CONTRACT NO. 97352

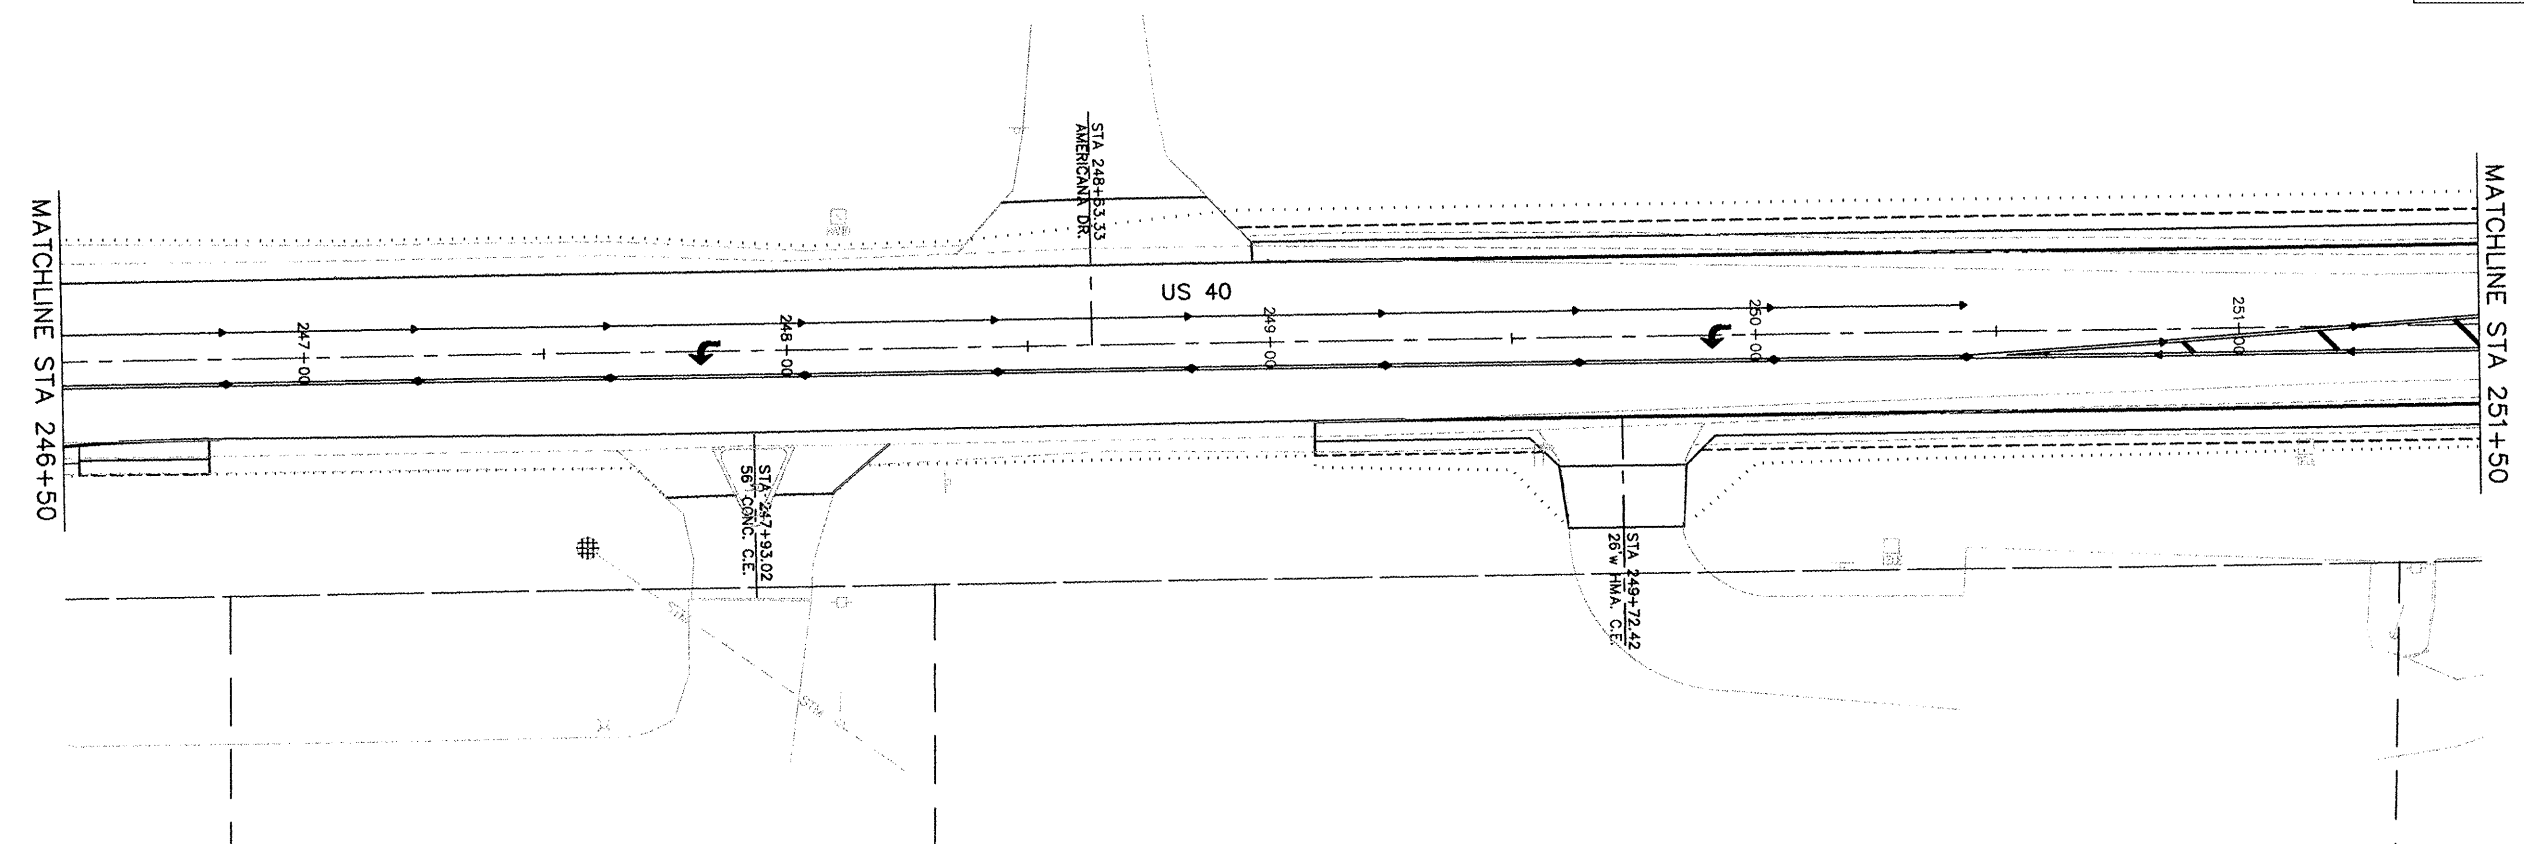

TEMPORARY EROSION CONTROL ITEMS

- ① TEMPORARY DITCH CHECK
- ② INLET & PIPE PROTECTION
- ③ PERIMETER EROSION BARRIER
- ④ EROSION CONTROL BLANKET
- ⑤ RR4 RIPRAP

