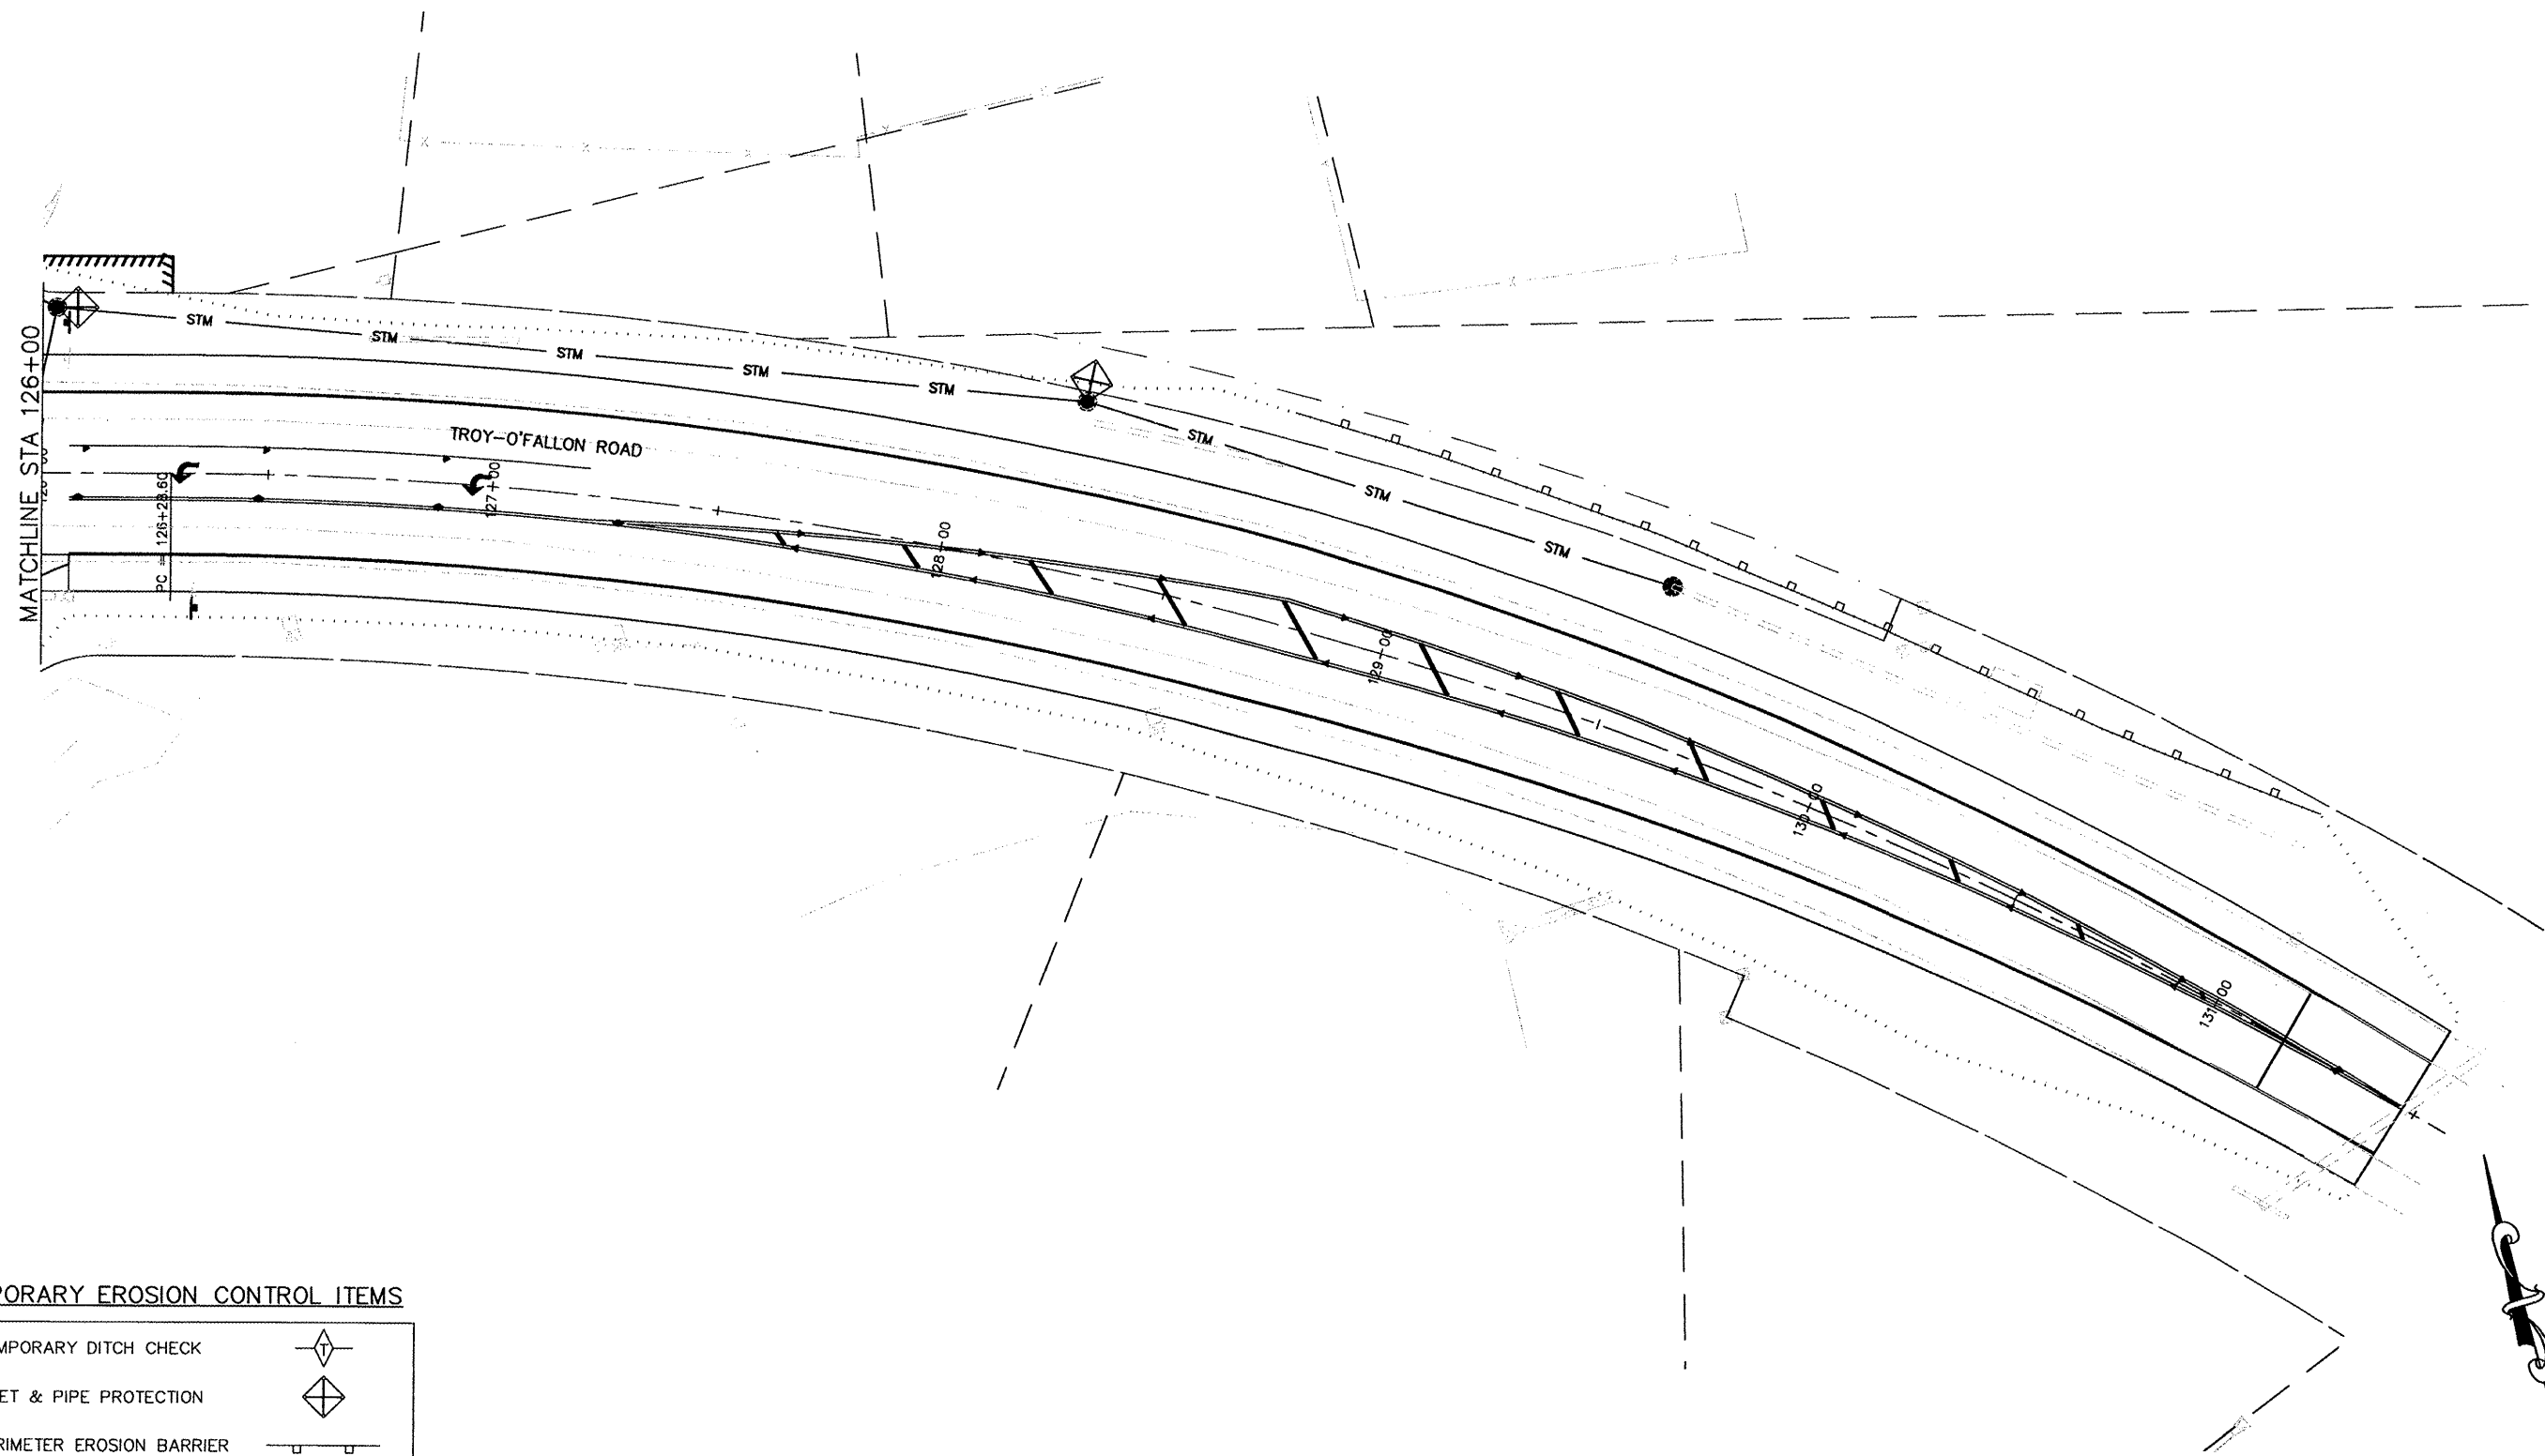


 
 


PAV ROUTE	SECTION	COUNTY	TOTAL SHEETS	SHEET NO
9393	05-00025-00-TL 07-00025-01-WR	MADISON	127	39
STA 126+00		TO STA. 131+47.11		

EROSION CONTROL PLAN
CONTRACT NO. 97352



TEMPORARY EROSION CONTROL ITEMS

- ① TEMPORARY DITCH CHECK 
- ② INLET & PIPE PROTECTION 
- ③ PERIMETER EROSION BARRIER 
- ④ EROSION CONTROL BLANKET 
- ⑤ RR4 RIPRAP 