


**PLAN VIEW**

**CROSS-SECTION**

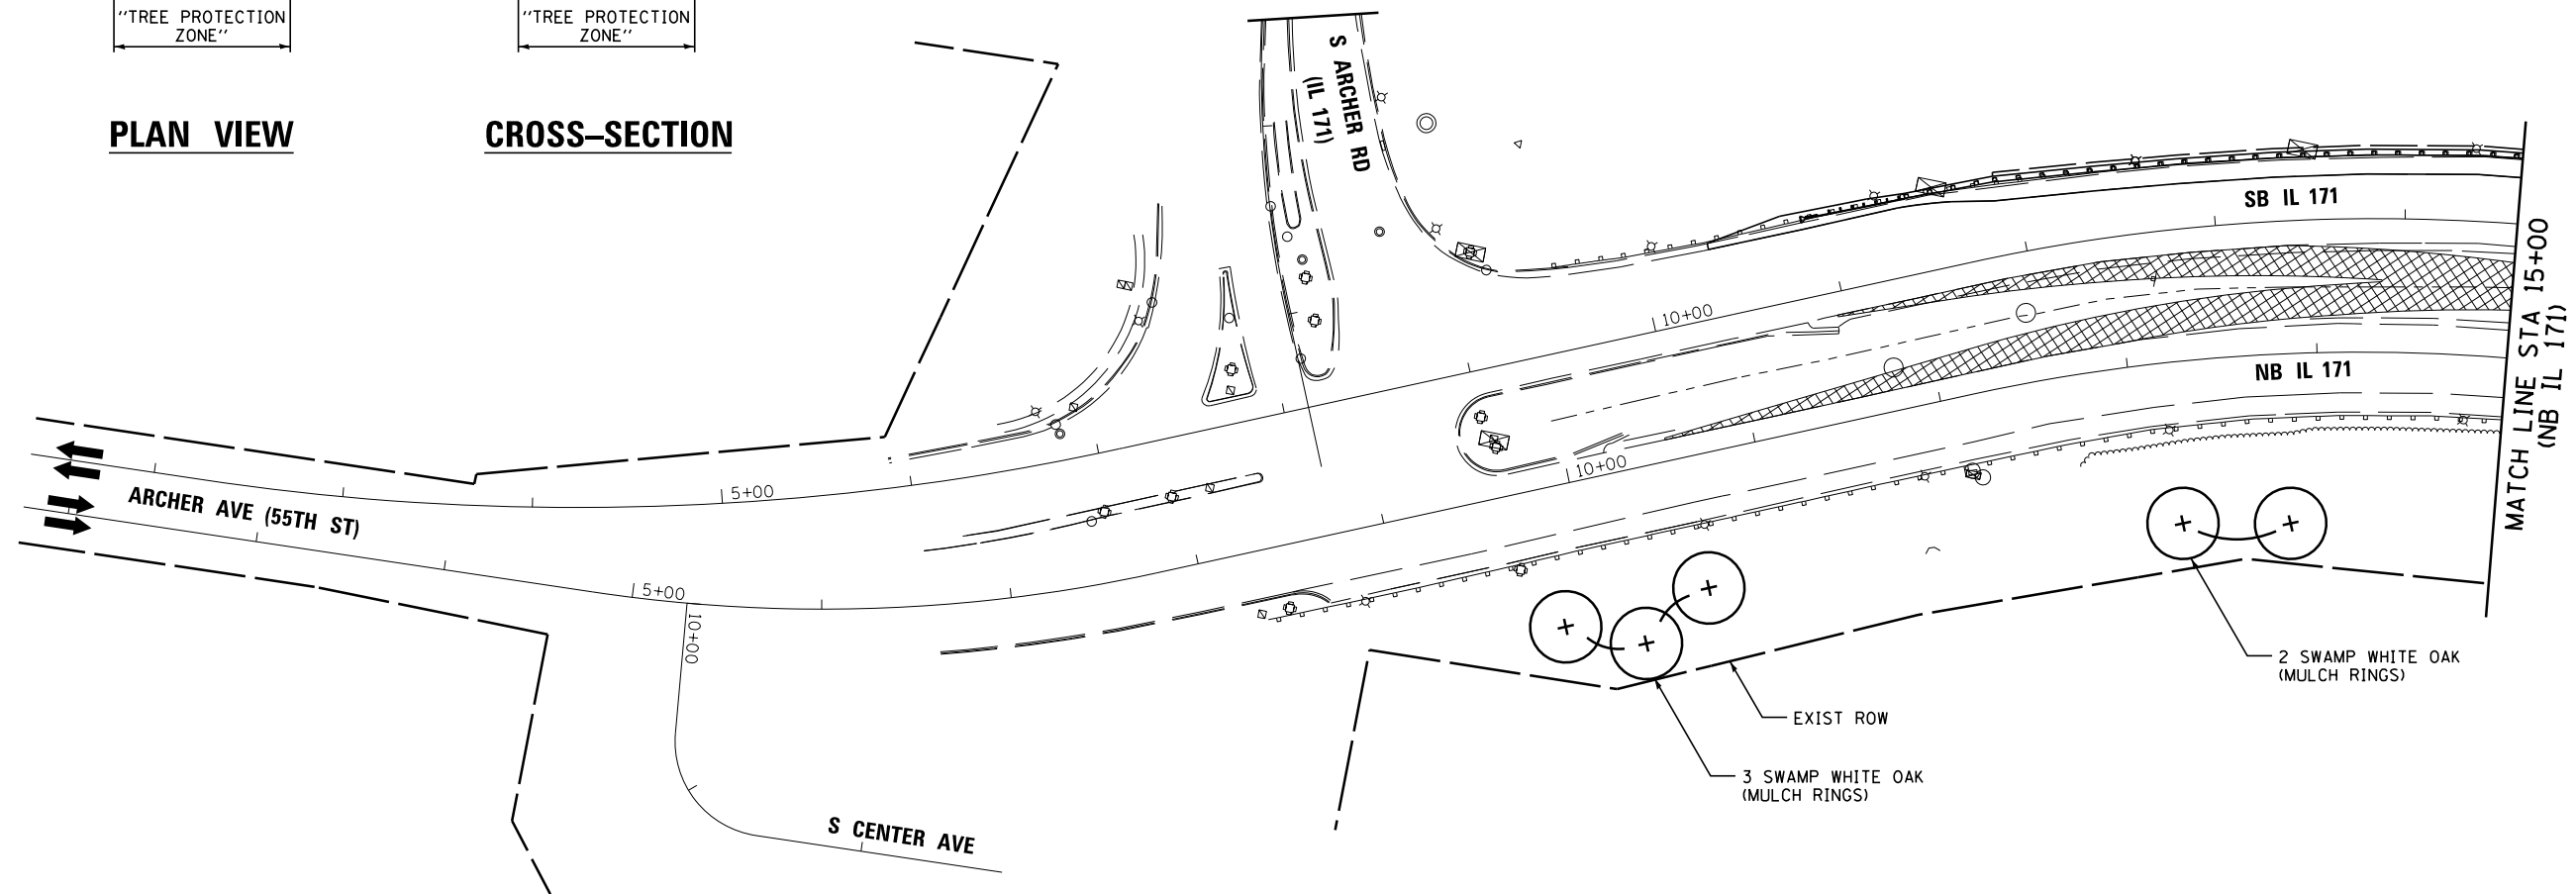

**NOTES:**

1. THE SEEDING DATES FOR BARE EARTH SEEDING OF MIXTURE CLASS 4 (MODIFIED) AND 4B SHALL BE FROM NOVEMBER 15 TO MARCH 15. ALL SEEDING NOT SHOWN ACCORDING TO THE SPECIFIED SEASONAL DATE SHALL REQUIRE PRIOR WRITTEN APPROVAL FROM THE ENGINEER. FAILURE TO SECURE SUCH APPROVAL SHALL RESULT IN THE REJECTION OF THE SEEDING AND REPLACEMENT BY THE CONTRACTOR AT HIS/HER EXPENSE.
2. THE ENGINEER WILL CONTACT ROADSIDE DEVELOPMENT UNIT AT (847) 705-4171, AT LEAST 7 DAYS PRIOR TO PLANTING FOR APPROVAL OF LAYOUT OF THE TREES AND PLUGS.

**LEGEND:**

- WETLAND
- 4" TOPSOIL, SEEDING, CLASS 2A
- 6" TOPSOIL, SEEDING, CLASS 4, (MODIFIED) EROSION CONTROL BLANKET
- 6" TOPSOIL, SEEDING, CLASS 4B, EROSION CONTROL BLANKET
- TEMPORARY PAVEMENT
- TREE

FILE NAME =	DESIGNED - AAA	REVISED -
...\\D160J16-sht-IL171-1s-SB-01.dgn	DRAWN - TMB	REVISED -
USER NAME = tblank	CHECKED - WS	REVISED -
PLOT DATE = 6/23/2014	DATE - 6/23/2014	REVISED -



**STATE OF ILLINOIS  
DEPARTMENT OF TRANSPORTATION**

**LANDSCAPING PLANS  
IL 171**

SCALE: 1"=50' SHEET 1 OF 7 SHEETS STA. 10+36.43 TO STA. 15+00.00

F.A.P. RTE.	SECTION	COUNTY	TOTAL SHEETS	SHEET NO.
372/373	2013-038B-R	COOK	821	193
CONTRACT NO. 60J16			ILLINOIS FED. AID PROJECT	