



Y:\chicago\100005\100093\Eng\_Docs\Phase\_1\16-2456-2457-1st-Ave-over-Des-Plaines-River-Valley\Final\0162457-Final-Steel-Repair-Plan-Unit-A.dwg  
 3:50:32 PM  
 8/6/2014

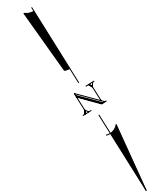

**NOTES:**

1. Removal of steel paid for as "Structural Steel Removal". Replacement of steel paid for as "Furnishing and Erecting Structural Steel".
2. See sheet SD67 for End Cross Frame Removal and Replacement Details.
3. See sheet SD67 for Interior Cross Frame Removal and Replacement Details.
4. See sheet SD68 for Interior Diaphragm Removal and Replacement Details.
5. See sheet SD68 for End Diaphragm Removal and Replacement Detail 1.
6. See sheet SD66 for Conduit Removal Detail.
7. The Engineer will inspect all existing bearing anchor bolts to ascertain their condition. Any damaged anchor bolts shall be reported to the BBS for further direction. The Contractor shall provide all means and access for the Engineer to perform the anchor bolt inspections. All costs associated with providing the access shall be considered included in the unit price for "Furnishing and Erecting Structural Steel".
8. Weight of existing bearing included in quantity of steel removal. Weight of elastomeric pad at Pier 7 incidental to structural steel removal quantity.

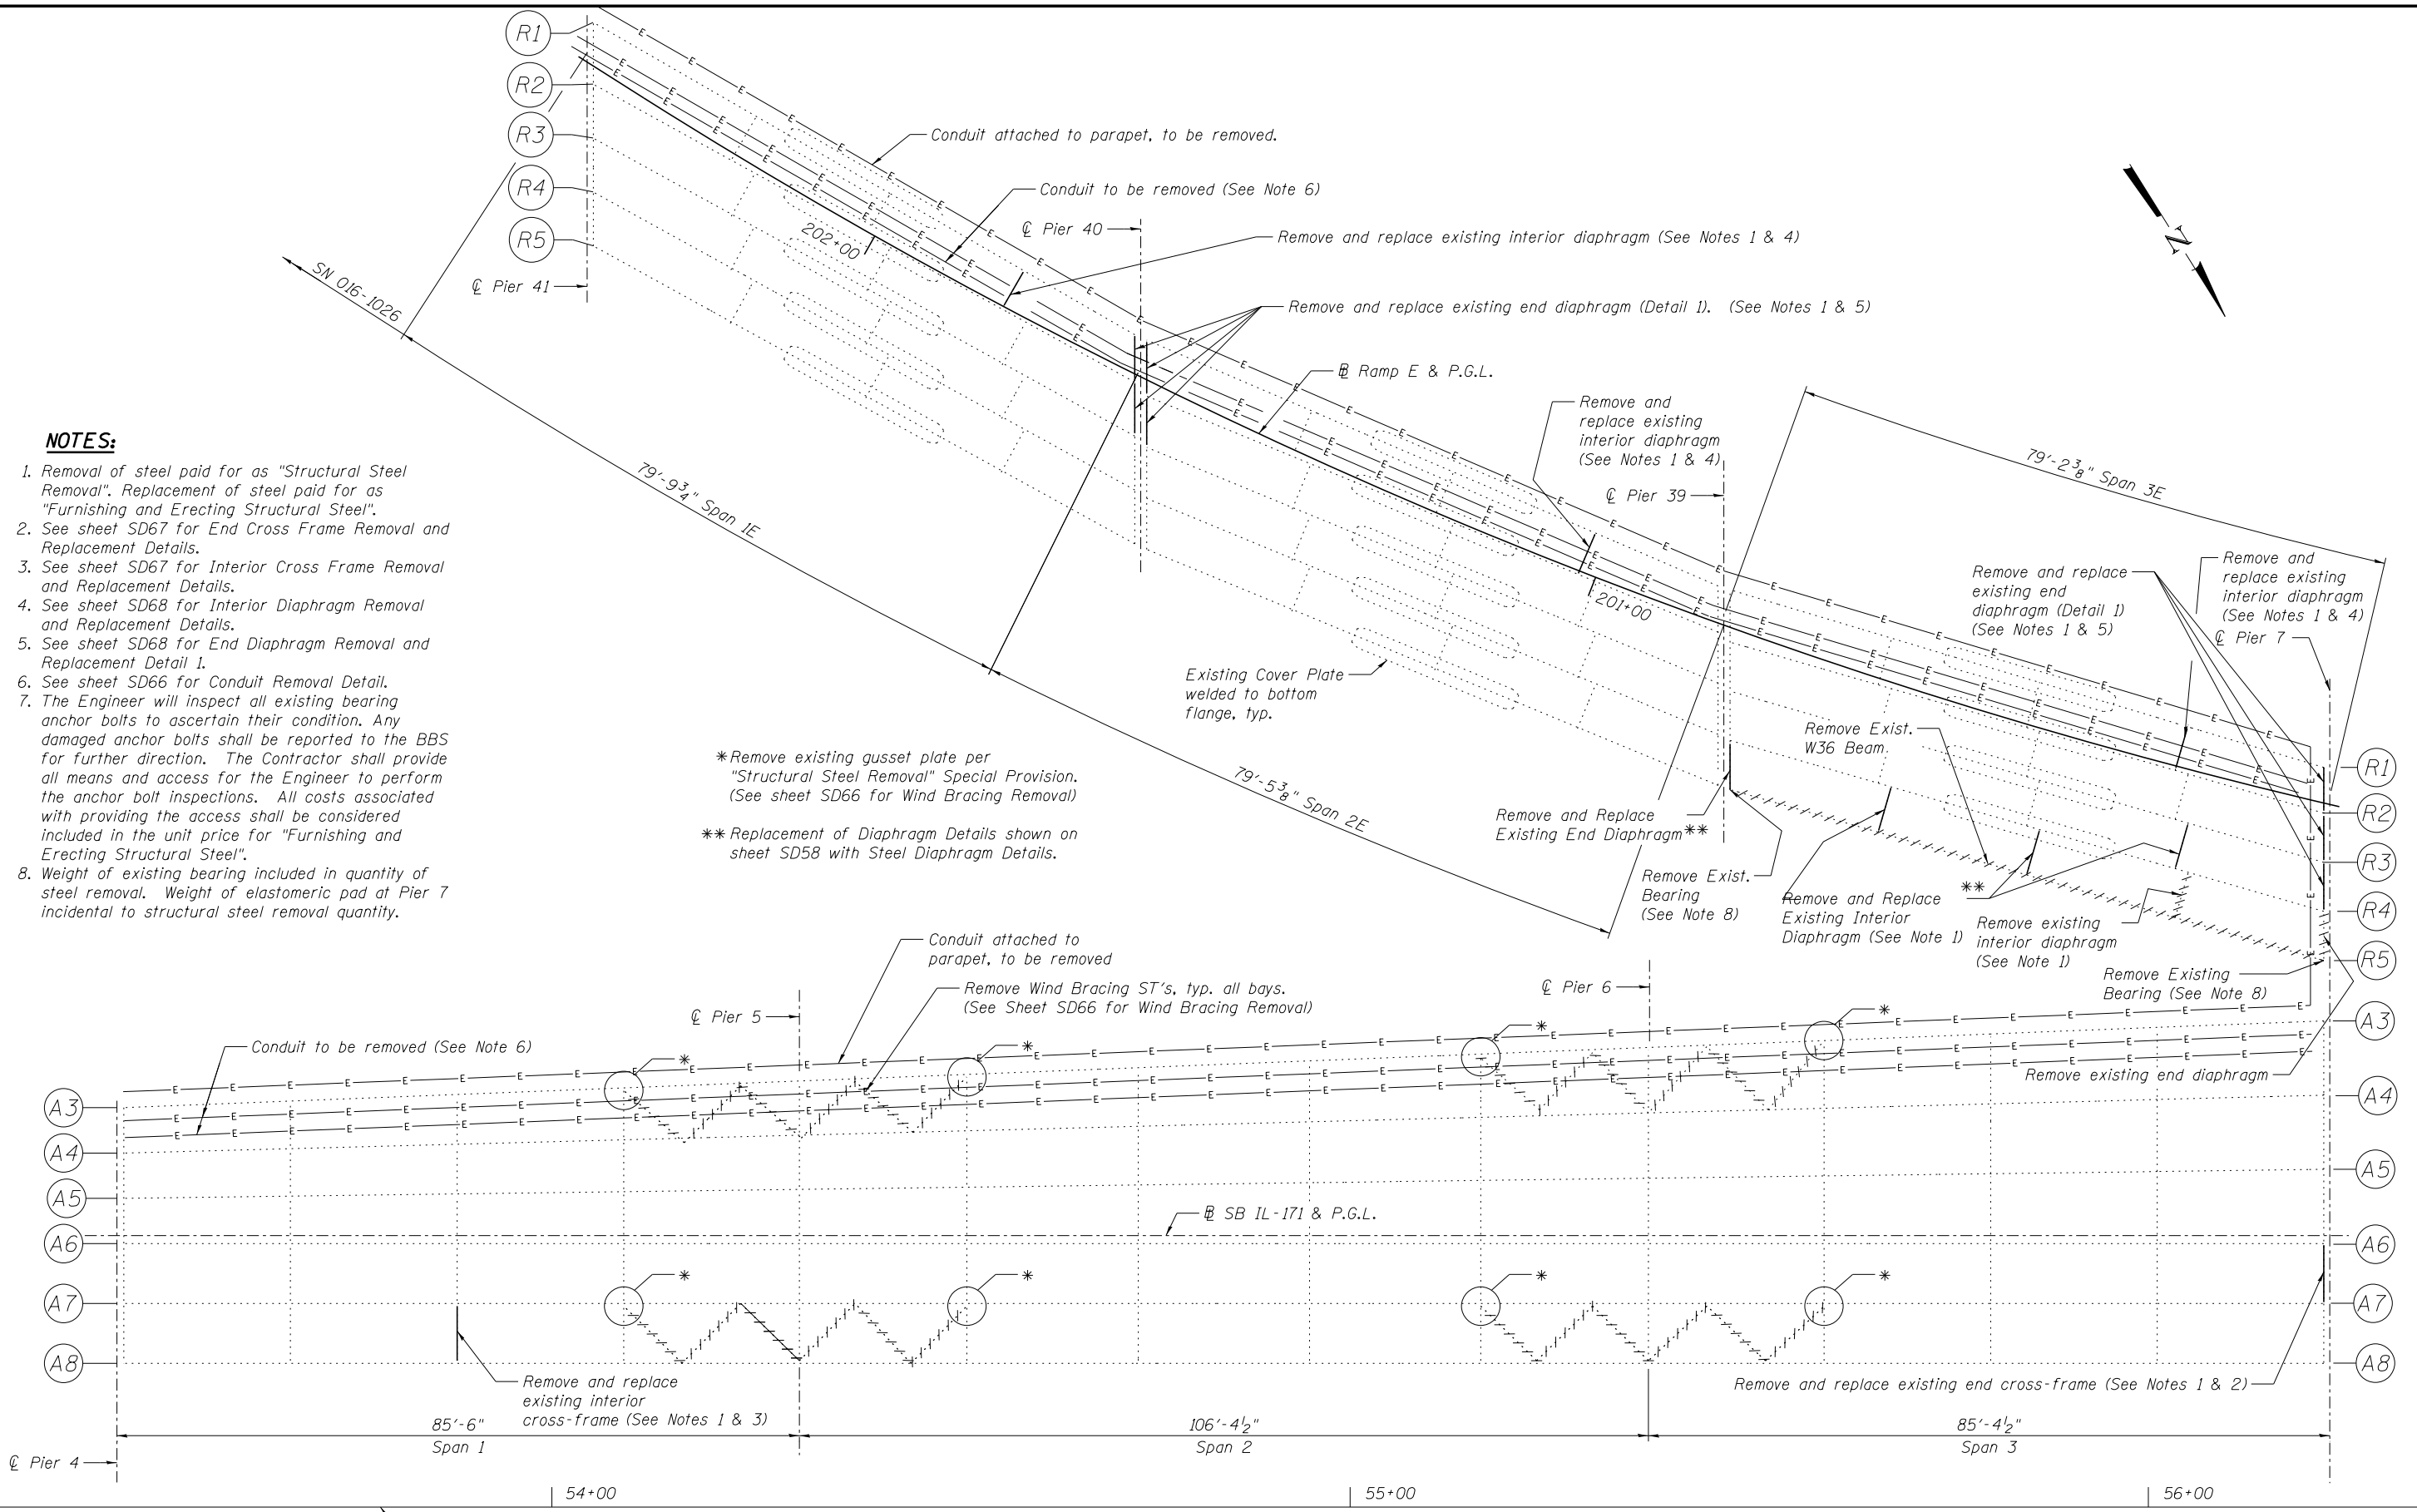

\*Remove existing gusset plate per "Structural Steel Removal" Special Provision. (See sheet SD66 for Wind Bracing Removal)

\*\*Replacement of Diaphragm Details shown on sheet SD58 with Steel Diaphragm Details.

**benesch**  
engineers · scientists · planners

Alfred Benesch & Company  
205 North Michigan Avenue, Suite 2400  
Chicago, Illinois 60601  
312-565-0450 Job No. 10093

**EXISTING FRAMING PLAN - SPANS 1 THRU 3**

**STATE OF ILLINOIS  
DEPARTMENT OF TRANSPORTATION**

**STEEL REMOVAL AND REPAIR PLAN UNIT A  
STRUCTURE NO. 016-2457**

FILE NAME =	USER NAME = ksnider	DESIGNED - DTS	REVISED -
0162457.60J16.063.Steel.Repair.Plan.Unit.A.dwg	ARTIST SCALE =	CHECKED - TPS	REVISED -
	PLOT DATE = 12/20/2013	DRAWN - RMG	REVISED -
		CHECKED - TPS	REVISED -

F.A.P. RTE.	SECTION	COUNTY	TOTAL SHEETS	SHEET NO.
372	2013-038B-R	COOK	821	438
CONTRACT NO. 60J16			ILLINOIS FED. AID PROJECT	

SHEET NO. SD63 OF SD83 SHEETS