


ELEVATION

NOTES:

- 1. See sheet SB34 for Section A-A.
- 2. MSE Wall stations and offsets are measured from the Proposed Ramp E to the front face of precast panels.

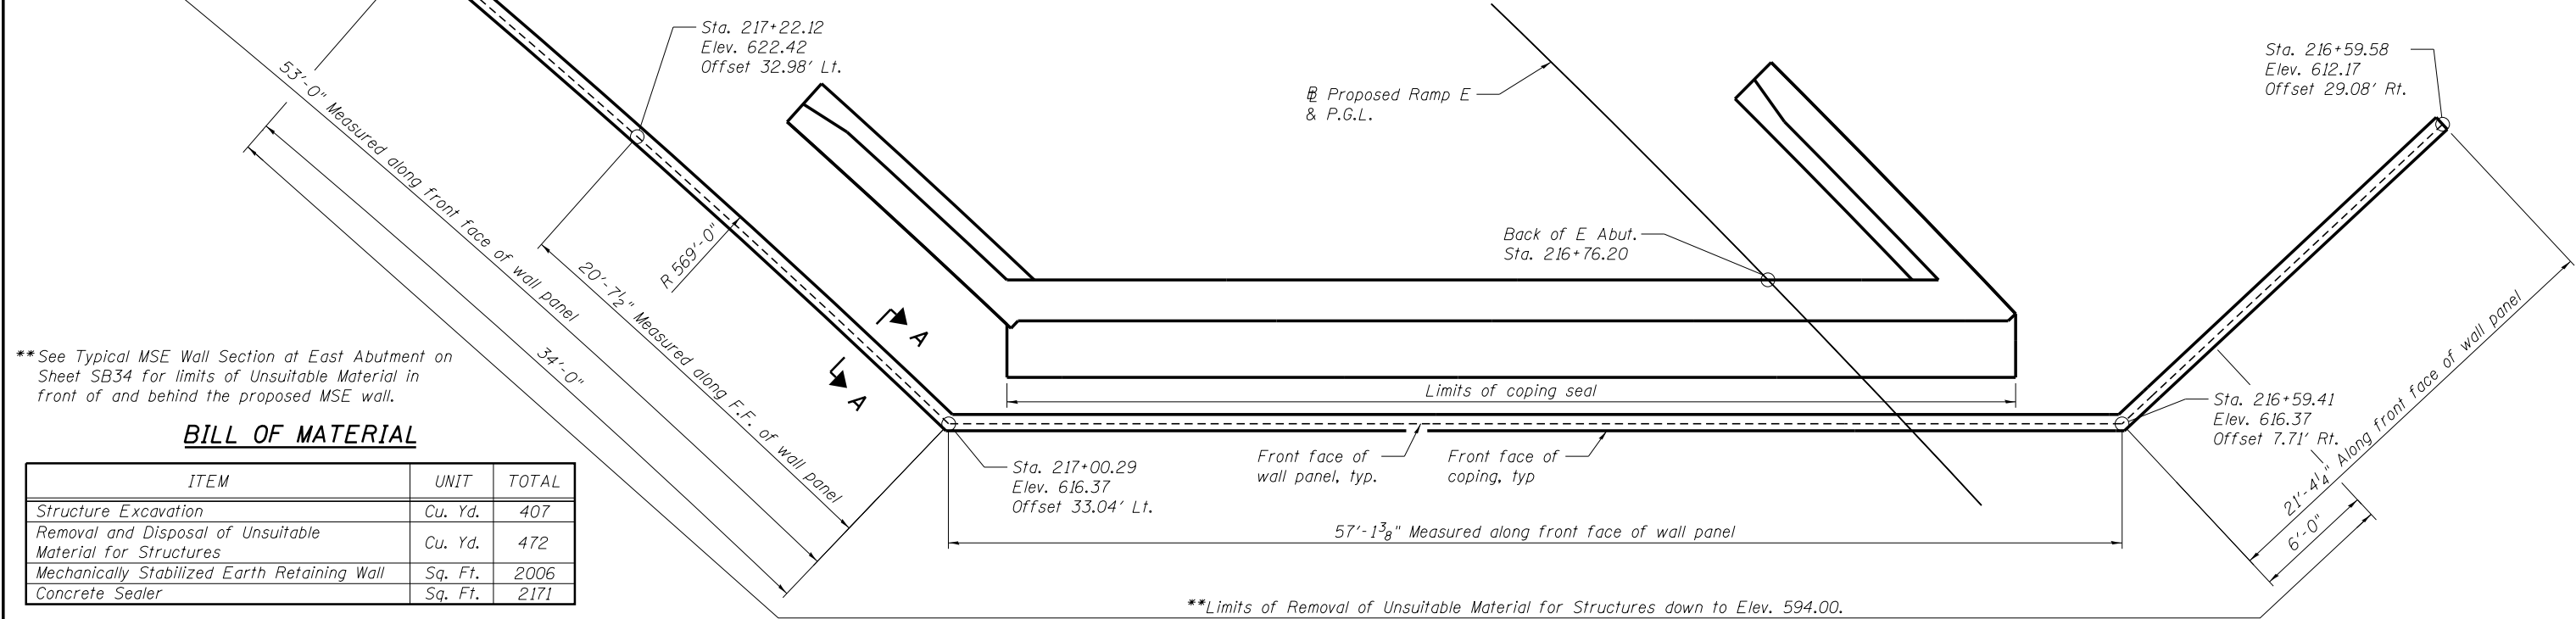

PLAN

**See Typical MSE Wall Section at East Abutment on Sheet SB34 for limits of Unsuitable Material in front of and behind the proposed MSE wall.

BILL OF MATERIAL

ITEM	UNIT	TOTAL
Structure Excavation	Cu. Yd.	407
Removal and Disposal of Unsuitable Material for Structures	Cu. Yd.	472
Mechanically Stabilized Earth Retaining Wall	Sq. Ft.	2006
Concrete Sealer	Sq. Ft.	2171



Alfred Benesch & Company
205 North Michigan Avenue, Suite 2400
Chicago, Illinois 60601
312-965-0450 Job No. 10093

FILE NAME =	USER NAME = ksnyder	DESIGNED - SLV	REVISED -
0161512.60W77.033.E.Abut.MSE.dgn		CHECKED - KWS	REVISED -
		DRAWN - KMS	REVISED -
		CHECKED - KWS	REVISED -

**STATE OF ILLINOIS
DEPARTMENT OF TRANSPORTATION**

**EAST ABUTMENT MSE WALL
STRUCTURE NO. 016-1512**

SHEET NO. SB33 OF SB43 SHEETS

F.A.P. RTE.	SECTION	COUNTY	TOTAL SHEETS	SHEET NO.
373	(0707-608&611)HB-B	COOK	177	149
CONTRACT NO. 60W77			ILLINOIS FED. AID PROJECT	

X:\100000\10093\Eng-Docs-Phase-11\SN-016-1512-SB-1st-Ave-to-NB-155-over-155\Final\0161512.60W77.033.E.Abut.MSE.dgn 10:39:37 AM 6/23/2014