
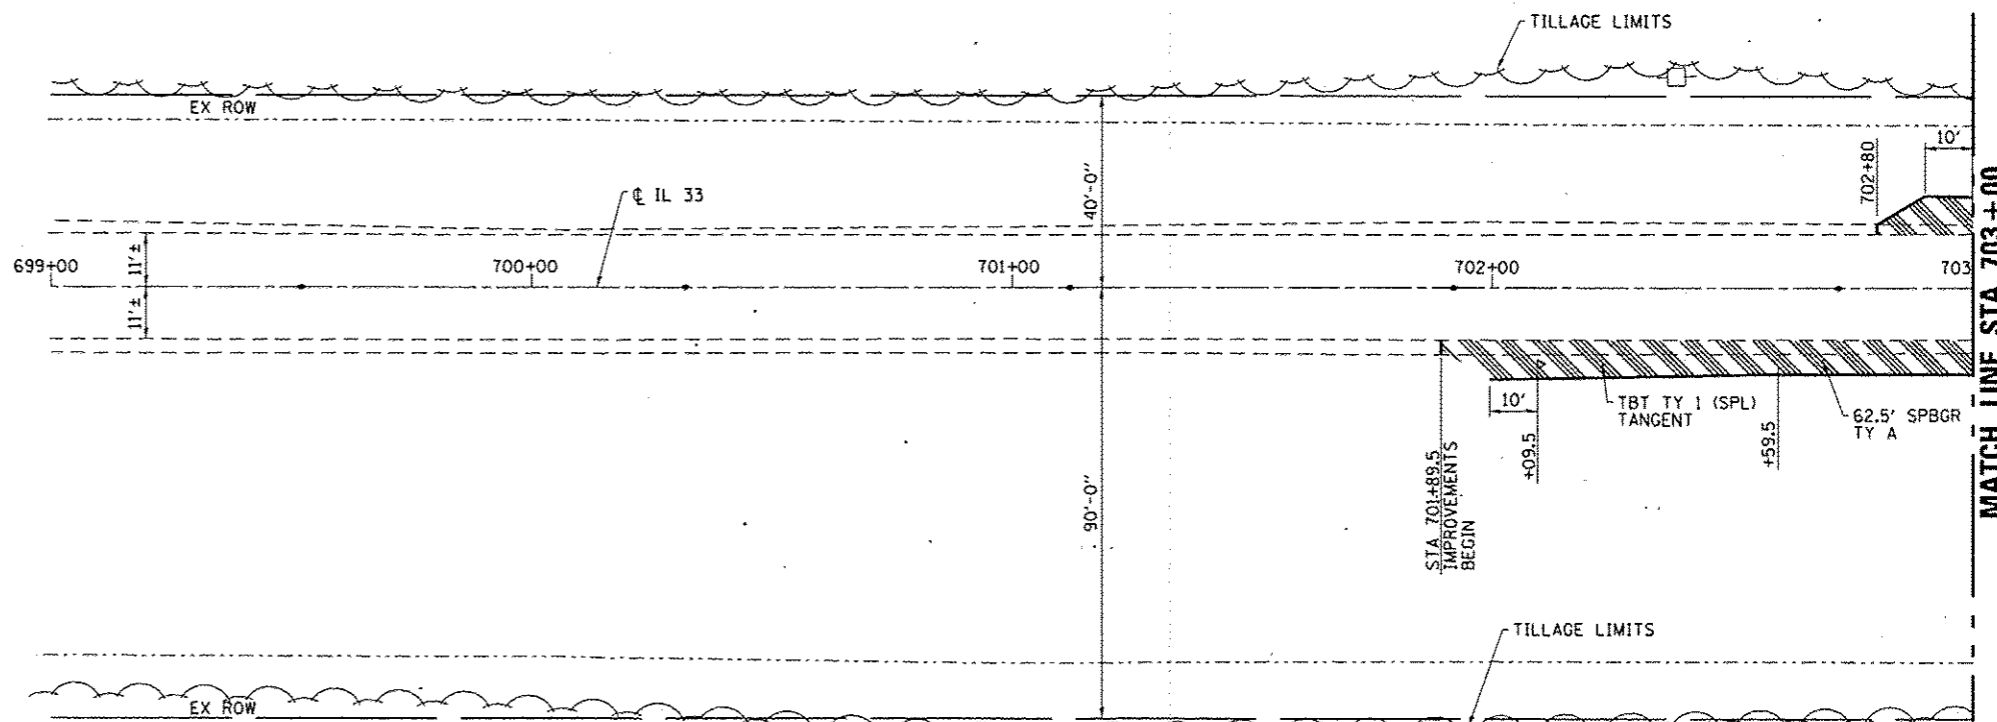



SEC. 33, T5N, R10W, 3RD. P.M.

PLAN	DATE
BY	
NO.	
FILE NAME	

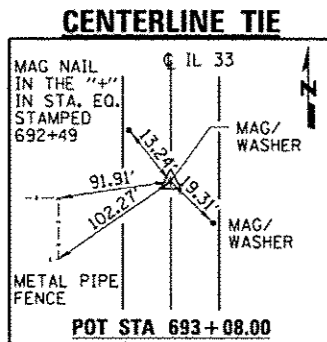

MATCH LINE STA. 703+00
SEE SHT. 8 FOR CONT.

PROFILE	DATE
BY	
NO.	
FILE NAME	

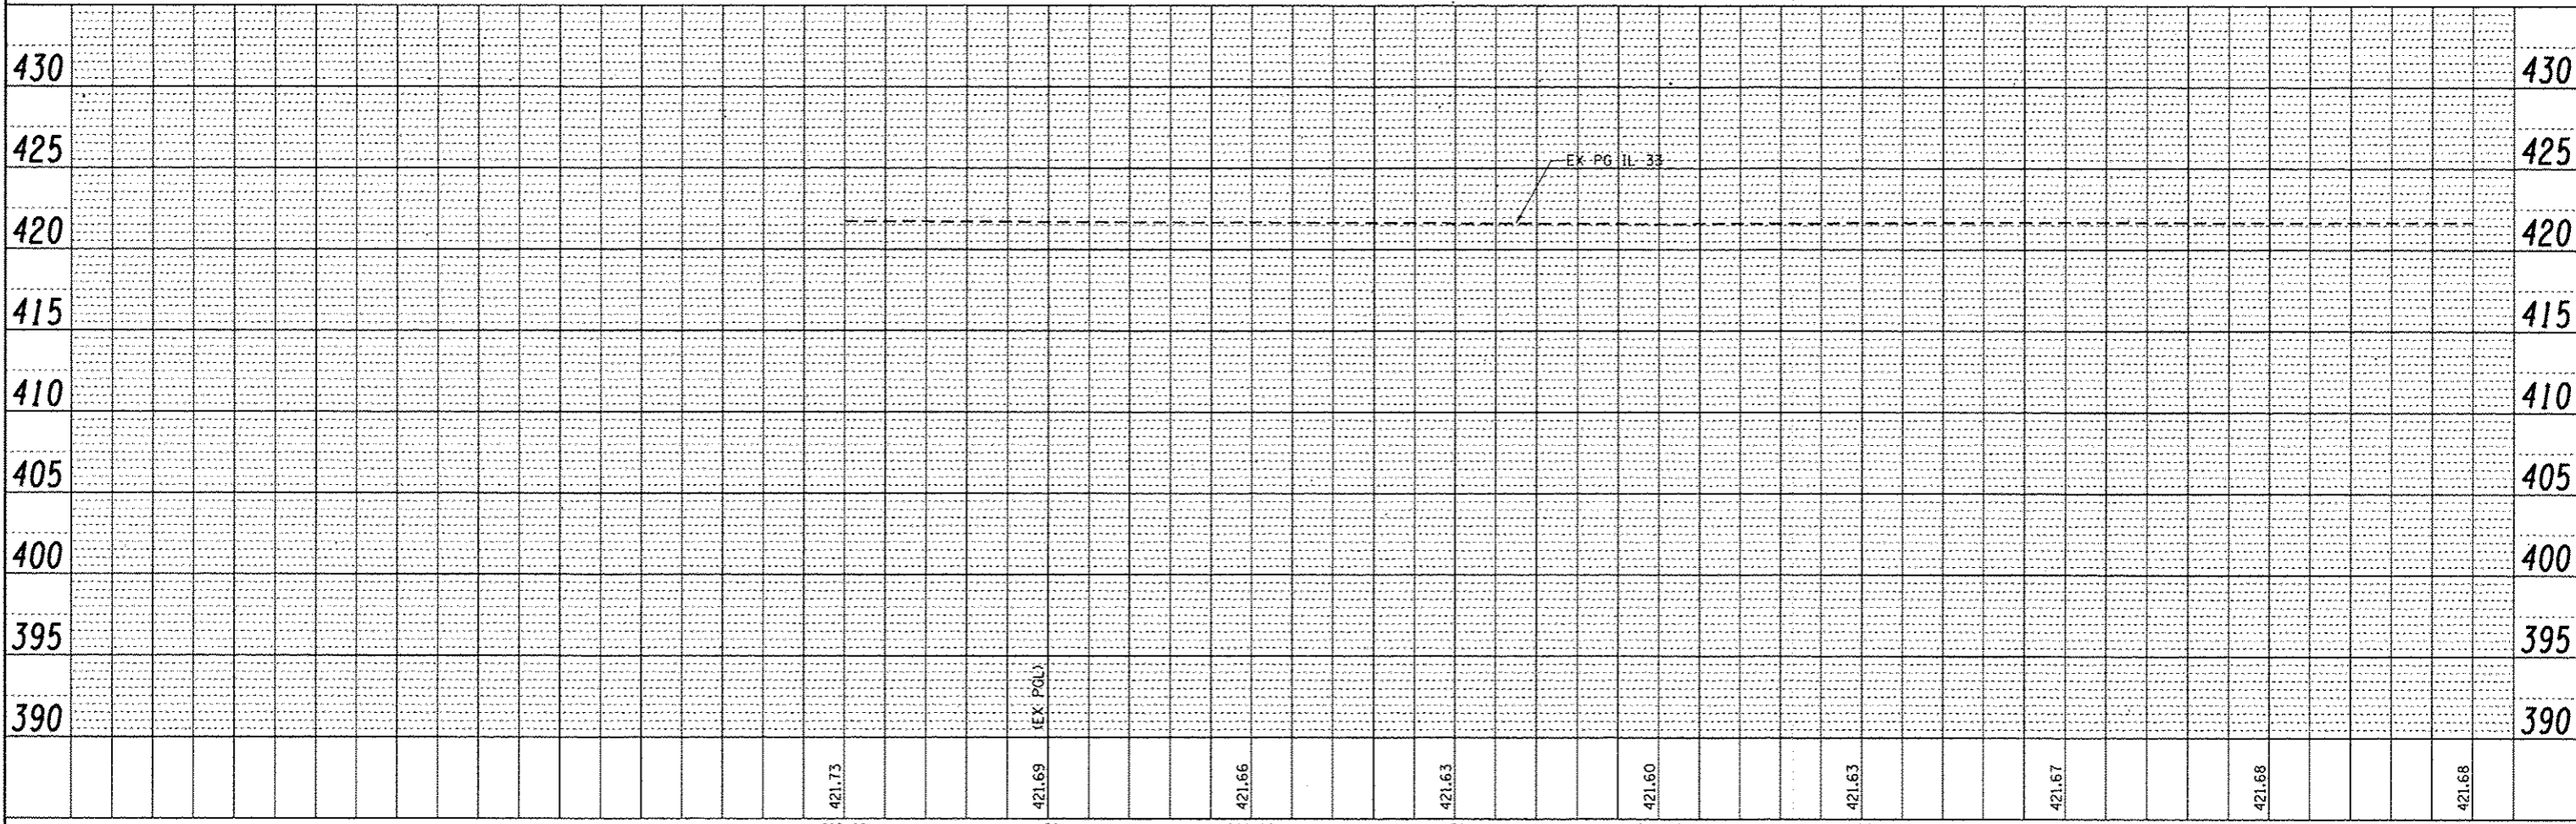

FILE NAME	USER NAME = staffanrk	DESIGNED - DAJ	REVISED -
B:\P\106\106.dwg	933.13	DRAWN - HAS	REVISED -
PLOT SCALE: 0.16667 "/> <td>CHECKED - ELH</td> <td>REVISED -</td> <td>REVISED -</td>	CHECKED - ELH	REVISED -	REVISED -
PLOT DATE: 6/27/2014 1:06:24 PM	DATE - 05/10	REVISED -	REVISED -

STATE OF ILLINOIS
DEPARTMENT OF TRANSPORTATION

FAP RTE 781 (IL 33) PLAN AND PROFILE

F.A.P. RTE. 781	SECTION 109B-1	COUNTY LAWRENCE	TOTAL SHEETS 34	SHEET NO. 7
FED. ROAD DIST. NO.		ILLINOIS FED. AID PROJECT		

SCALE: 1"=20'-0" SHEET NO. 1 OF 3 SHEETS STA. 699+00 TO STA. 703+00