


**LEGEND**

- APPROXIMATE SEEDING AND MULCH AREAS
- PERIMETER EROSION BARRIER
- ▨ STONE RIPRAP, CLASS A4
- - - CONSTRUCTION LIMITS
- /// HOT-MIX ASPHALT SHOULDERS

EX SN 051-0035  
STA 705+40  
SINGLE SPAN  
RC T-BEAM BRIDGE  
25'-4" OUT TO OUT WIDTH  
53'-9" BK TO BK ABUTMENTS  
TO BE REMOVED

PR REPLACEMENT SN 051-2008  
STA 705+40  
TRIPLE 11' SPAN x 9' HEIGHT.  
BOX CULVERT  
30'-0" ROADWAY WIDTH  
57'-10 1/2" OUT TO OUT HEADWALLS

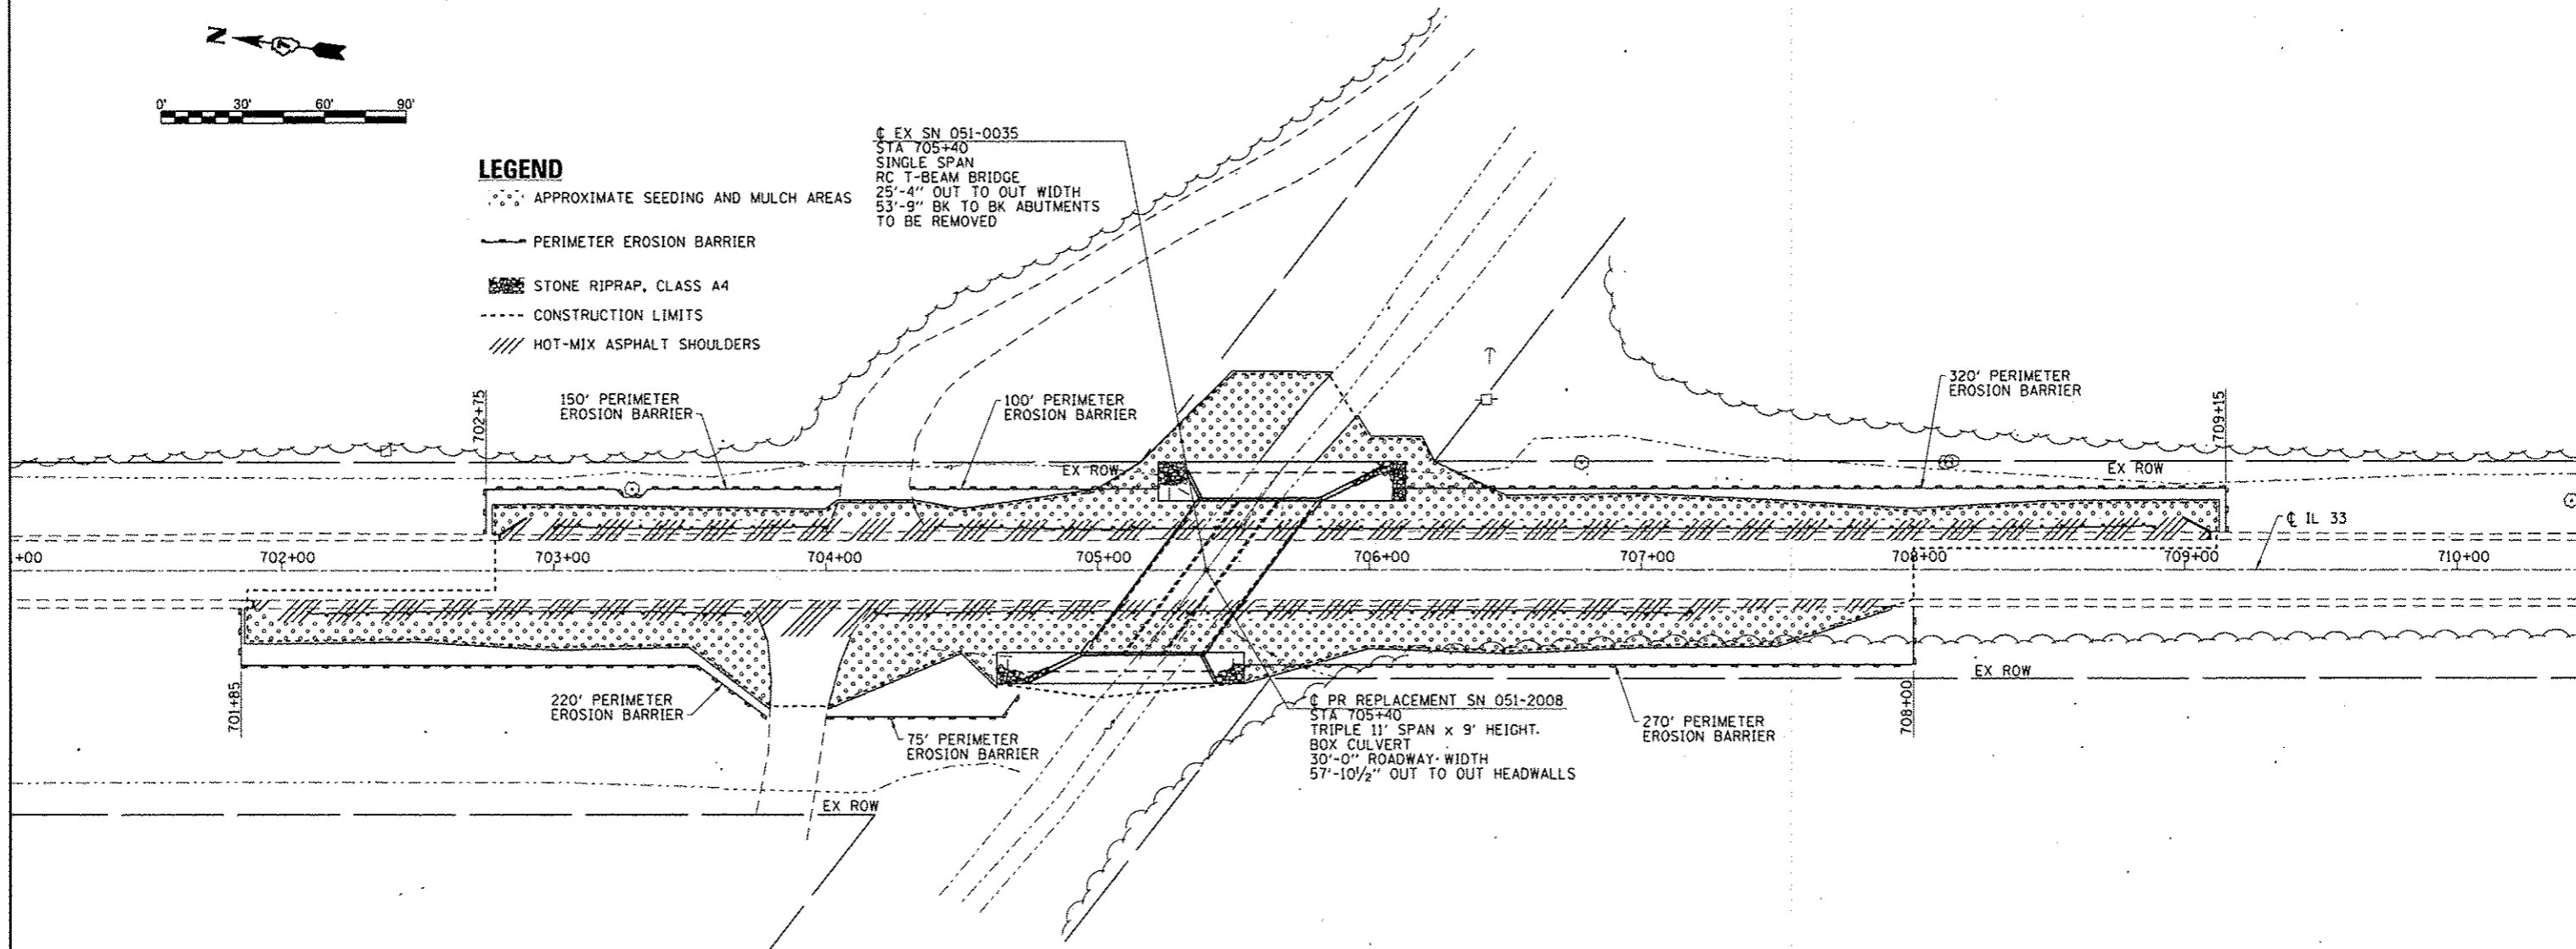

FILE NAME : B:\24\10\work\perdo\Task\Fennk\12273139\07	USER NAME : steffarnk	DESIGNED - DAJ	REVISED -	<b>STATE OF ILLINOIS DEPARTMENT OF TRANSPORTATION</b>	<b>EROSION CONTROL AND DRAINAGE PLAN</b>		F.A.P. RTE.:	SECTION :	COUNTY	TOTAL SHEETS	SHEET NO.
	ESCA JOB NO. 933.13	DRAWN - HAS	REVISED -				781	109B-1	LAWRENCE	34	13
	PLOT SCALE : 0.1867 1/2 in.	CHECKED - ELH	REVISED -				FED. ROAD DIST. NO. ILLINOIS FED. AID PROJECT				
PLOT DATE : 6/2/2014 12:00:43 PM	DATE - 06/11	REVISED -		SCALE: 1"=30'-0"	SHEET NO. 1 OF 1 SHEETS	STA. 701+00 TO STA. 710+50					