



PLAN	SURVEYED EXISTING	BY	DATE
	PLOTTED		
	GRADES CHECKED		
	STRUCTURE NOTATIONS CHECKED		
	NOTE BOOK NO.		
	CADD FILE NAME		

PROFILE	SURVEYED EXISTING	BY	DATE
	PLOTTED		
	GRADES CHECKED		
	STRUCTURE NOTATIONS CHECKED		
	NOTE BOOK NO.		
	CADD FILE NAME		

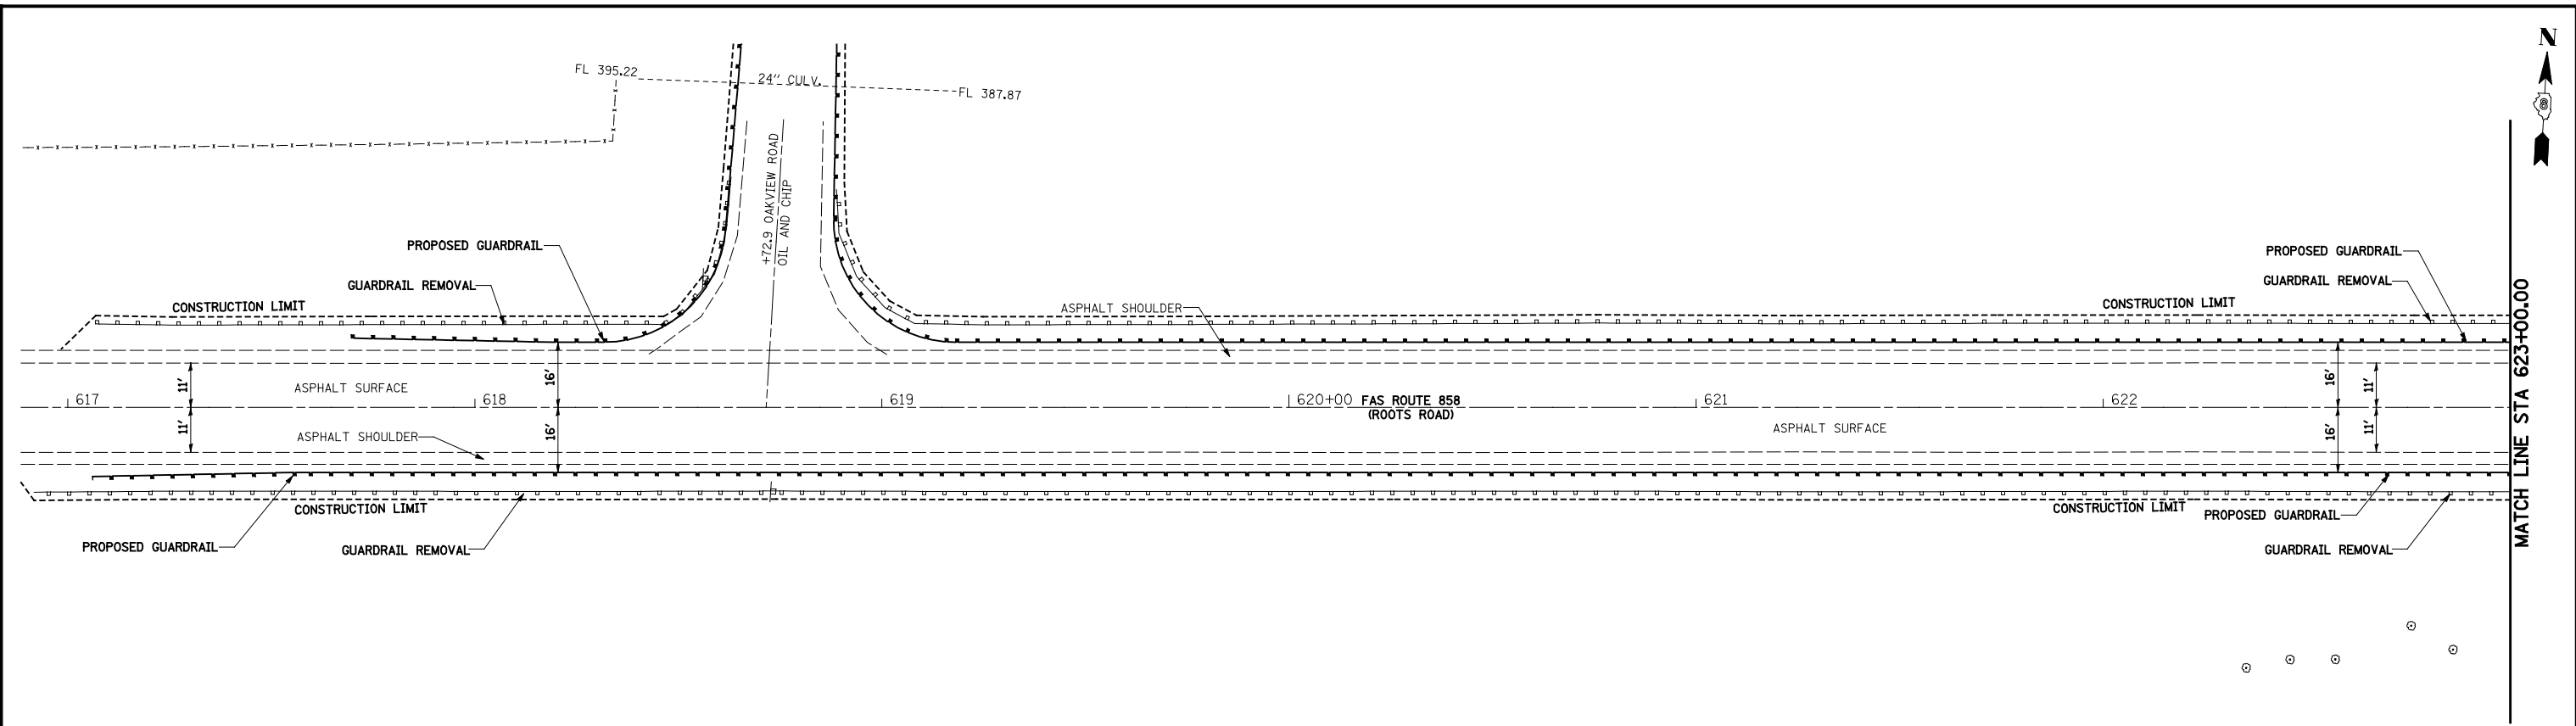

NOTE:
 SEE GUARDRAIL DETAIL SHEETS FOR EXISTING AND PROPOSED GUARDRAIL.
 FOR RIGHT OF WAY INFORMATION SEE RIGHT OF WAY PLAN SHEETS

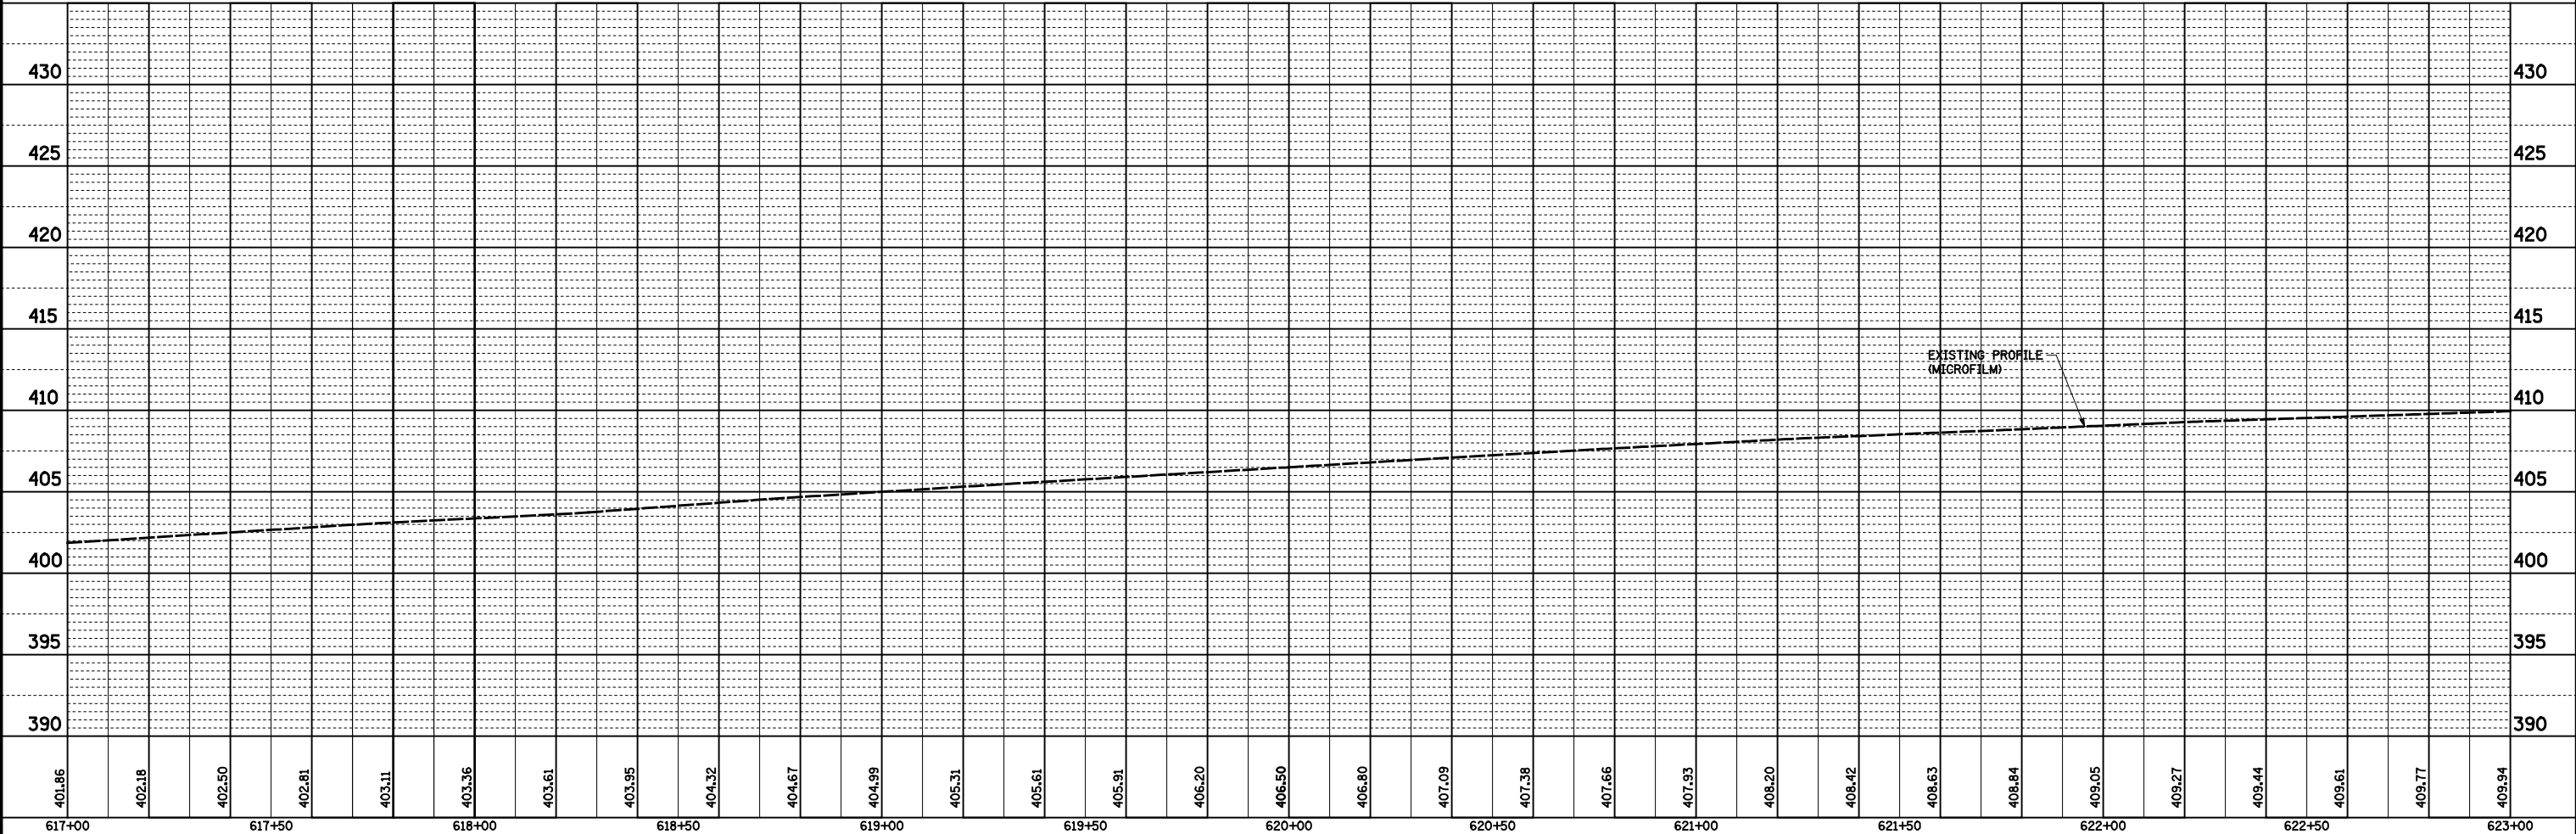

FILE NAME =	USER NAME = Paul	DESIGNED - JWS	REVISED -	STATE OF ILLINOIS DEPARTMENT OF TRANSPORTATION	PLAN AND PROFILE	F.A.S. RTE. 858	SECTION 12VB-II	COUNTY RANDOLPH	TOTAL SHEETS 72	SHEET NO. 9
S:\Projects\409-0028-DHY Roots Rd Final\plans\dgn\CADD	Sheet\0876409-sh1-plan-profile.dgn	DRAWN - PDB	REVISED -			SCALE: 1"=20'	SHEET NO. 1 OF 6 SHEETS	STA. 620+00.00 TO STA. 623+00.00	CONTRACT NO. 76409	
	PLOT SCALE = 40.0000' / IN.	CHECKED - BRM	REVISED -					FED. ROAD DIST. NO.	ILLINOIS FED. AID PROJECT	
	PLOT DATE = 12/21/2011	DATE - 3-23-11	REVISED -							