


**CITY OF CHICAGO
WEST CHICAGO TOWNSHIP
COOK COUNTY**

LOCATION 13: I-90/I-94 (DAN RYAN EXPRESSWAY), NB
398' NORTH OF TAYLOR ST. OVERPASS, LEFT SIDE

BILL OF MATERIAL


ITEM	UNIT	QUANTITY
CONCRETE REMOVAL	Cu. Yds.	1.6
CONCRETE STRUCTURE	Cu. Yds.	1.6
TIE BARS	Each	12
SAW CUTS	Foot	24
EARTH EXCAVATION	Cu. Yds.	4.64
TEMPORARY EROSION CONTROL BLANKET	Sq. Yds.	4.2
TOPSOIL FURNISH AND PLACE, 4"	Sq. Yds.	4.2
SEEDING CLASS 2A	Acre	0.0009
PROTECTIVE COAT	Sq. Yds.	6.5

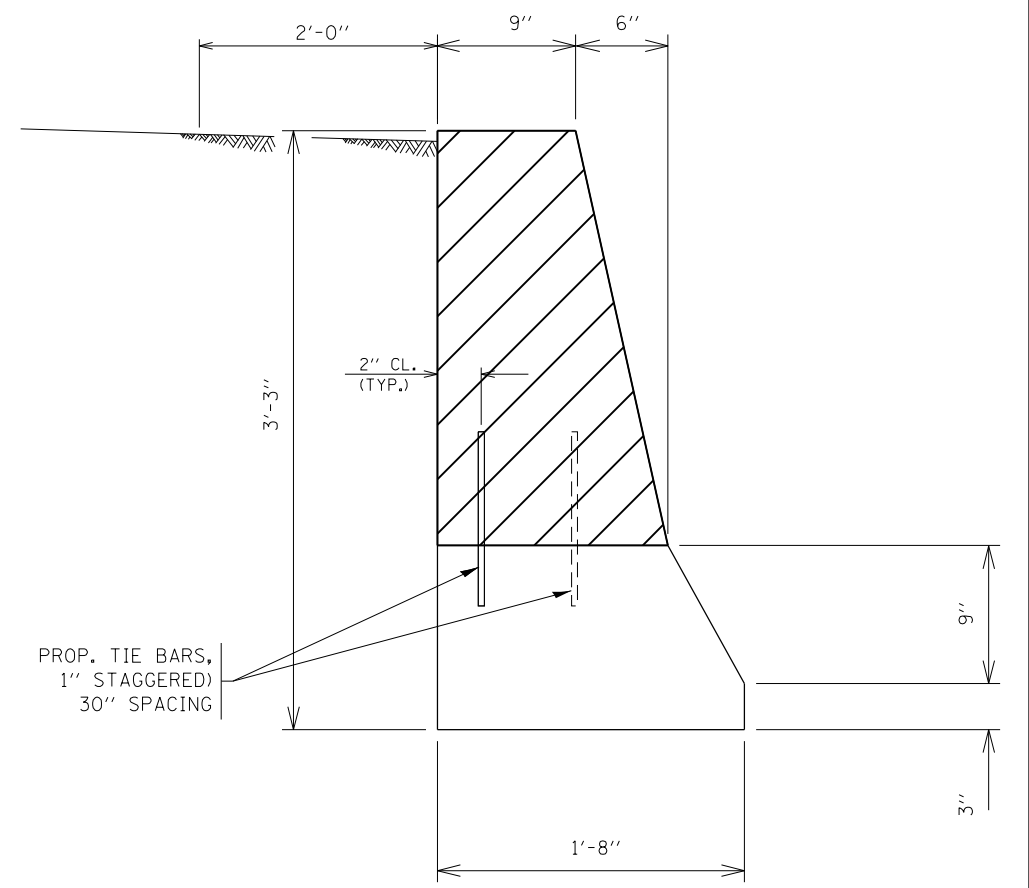

SECTION



HALF DEPTH REPAIR
REPLACE 19' OF BARRIER WALL
FOR MORE DETAILS, SEE SHEET #6

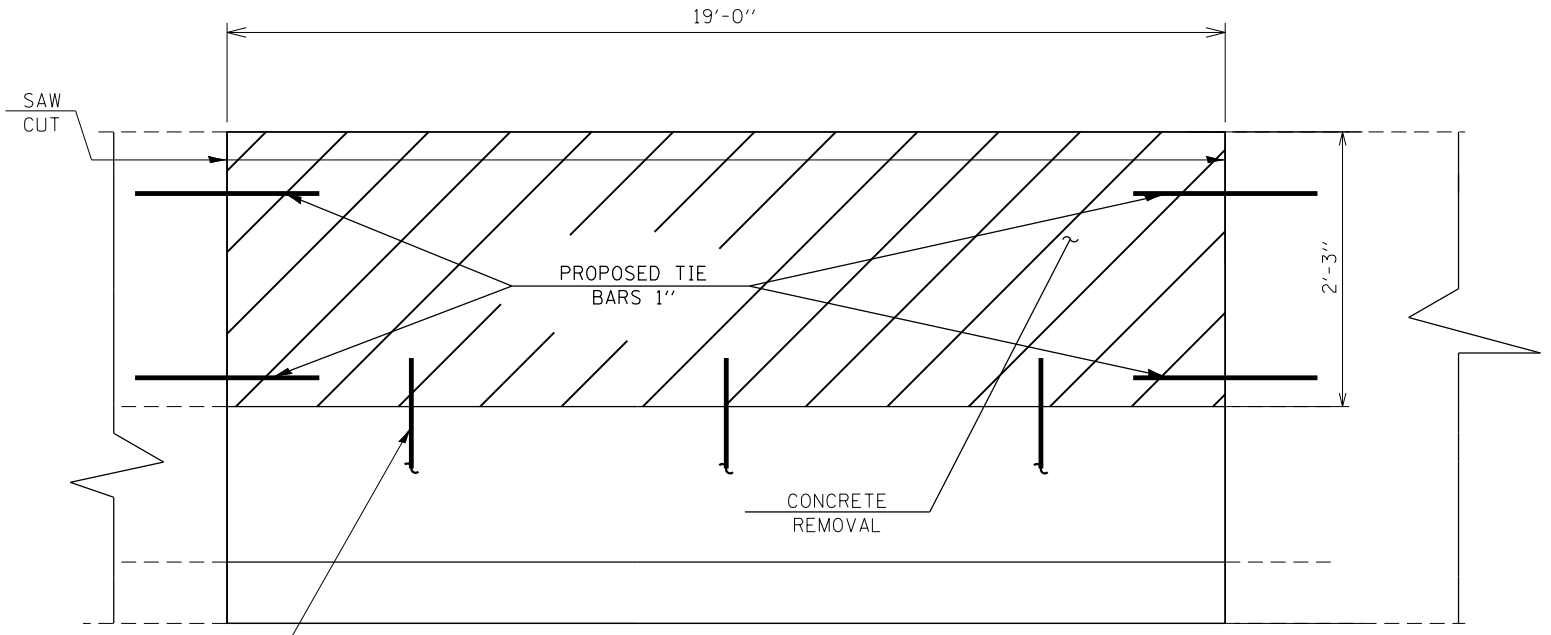

ELEVATION

TRAFFIC DATA:
SPEED LIMIT: 45 MPH
2012 ADT: 211700

FILE NAME =	USER NAME = SEYMORECP	DESIGNED -	REVISED -
Default	Default	DRAWN -	REVISED -
	PLOT SCALE = 100.0000' / 1in.	CHECKED -	REVISED -
	PLOT DATE = 7/11/2013	DATE -	REVISED -

**STATE OF ILLINOIS
DEPARTMENT OF TRANSPORTATION**

**LOCATION 13
I-90/I-94 (DAN RYAN EXPRESSWAY)**

SCALE: SHEET OF SHEETS STA. TO STA.

F.A. RTE.	SECTION	COUNTY	TOTAL SHEETS	SHEET NO.
VAR.	2013-0411	VARIOUS	44	29
			CONTRACT NO. 60W86	
ILLINOIS FED. AID PROJECT				