 
 

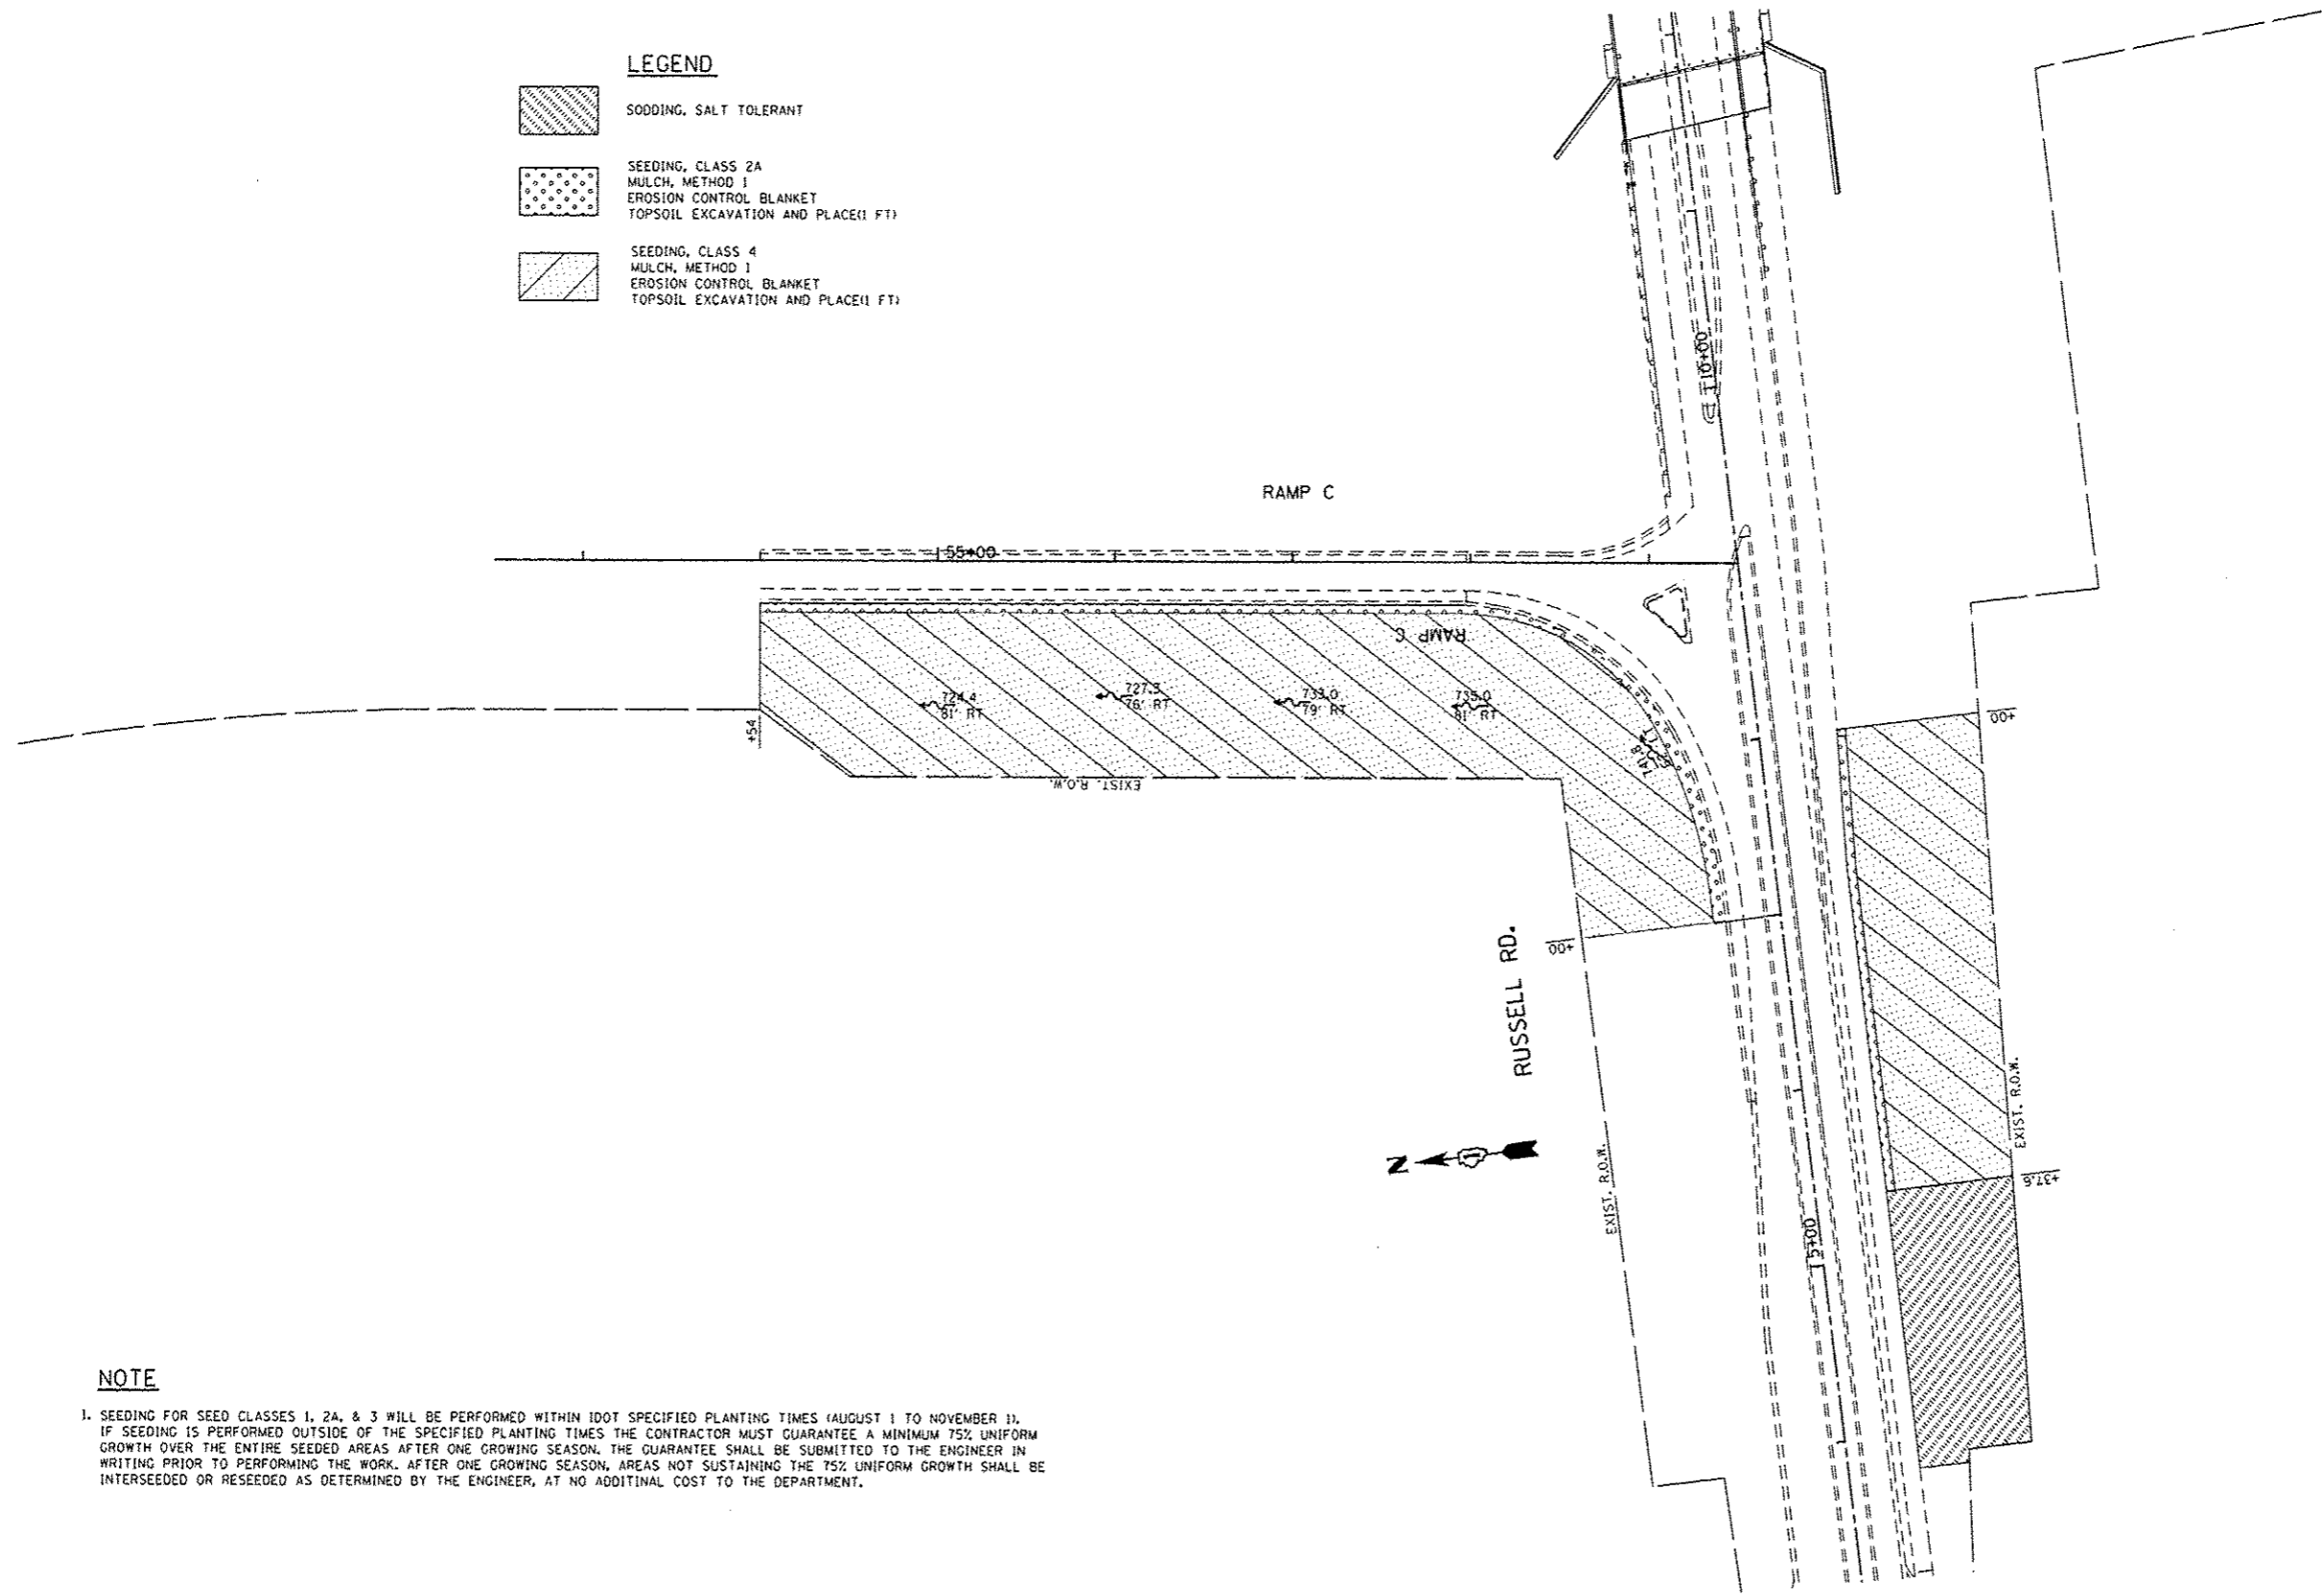


**LEGEND**

-  SODDING, SALT TOLERANT
-  SEEDING, CLASS 2A  
MULCH, METHOD 1  
EROSION CONTROL BLANKET  
TOPSOIL EXCAVATION AND PLACE(1 FT)
-  SEEDING, CLASS 4  
MULCH, METHOD 1  
EROSION CONTROL BLANKET  
TOPSOIL EXCAVATION AND PLACE(1 FT)



**NOTE**

1. SEEDING FOR SEED CLASSES 1, 2A, & 3 WILL BE PERFORMED WITHIN IDOT SPECIFIED PLANTING TIMES (AUGUST 1 TO NOVEMBER 1). IF SEEDING IS PERFORMED OUTSIDE OF THE SPECIFIED PLANTING TIMES THE CONTRACTOR MUST GUARANTEE A MINIMUM 75% UNIFORM GROWTH OVER THE ENTIRE SEEDED AREAS AFTER ONE GROWING SEASON. THE GUARANTEE SHALL BE SUBMITTED TO THE ENGINEER IN WRITING PRIOR TO PERFORMING THE WORK. AFTER ONE GROWING SEASON, AREAS NOT SUSTAINING THE 75% UNIFORM GROWTH SHALL BE INTERSEEDED OR RESEEDED AS DETERMINED BY THE ENGINEER, AT NO ADDITIONAL COST TO THE DEPARTMENT.

*Added Sheet 9-4-13*

FILE NAME :	USER NAME = MoldonadoHM	DESIGNED -	REVISED -
c:\pwwork\pwwork\moldonad\03250654	I-94Russell-shr-cover.dgn	DRAWN -	REVISED -
Default	PLOT SCALE = 1/80,000' / 1" =	CHECKED -	REVISED -
	PLOT DATE = 7/18/2013	DATE -	REVISED -

**STATE OF ILLINOIS  
DEPARTMENT OF TRANSPORTATION**

**LANDSCAPING PLAN  
I-94 AT RUSSELL ROAD - RAMP C**

SCALE: 1"=50' SHEET OF SHEETS STA. TO STA.

F.A.I. RTE.	SECTION	COUNTY	TOTAL SHEETS	SHEET NO.
94	49-1-A	LAKE	16	7
CONTRACT NO. 60X05				
ILLINOIS FED. AID PROJECT				