


BRIAN DUFFY


LUTHER A STULZMAN

JON VANDEMARK

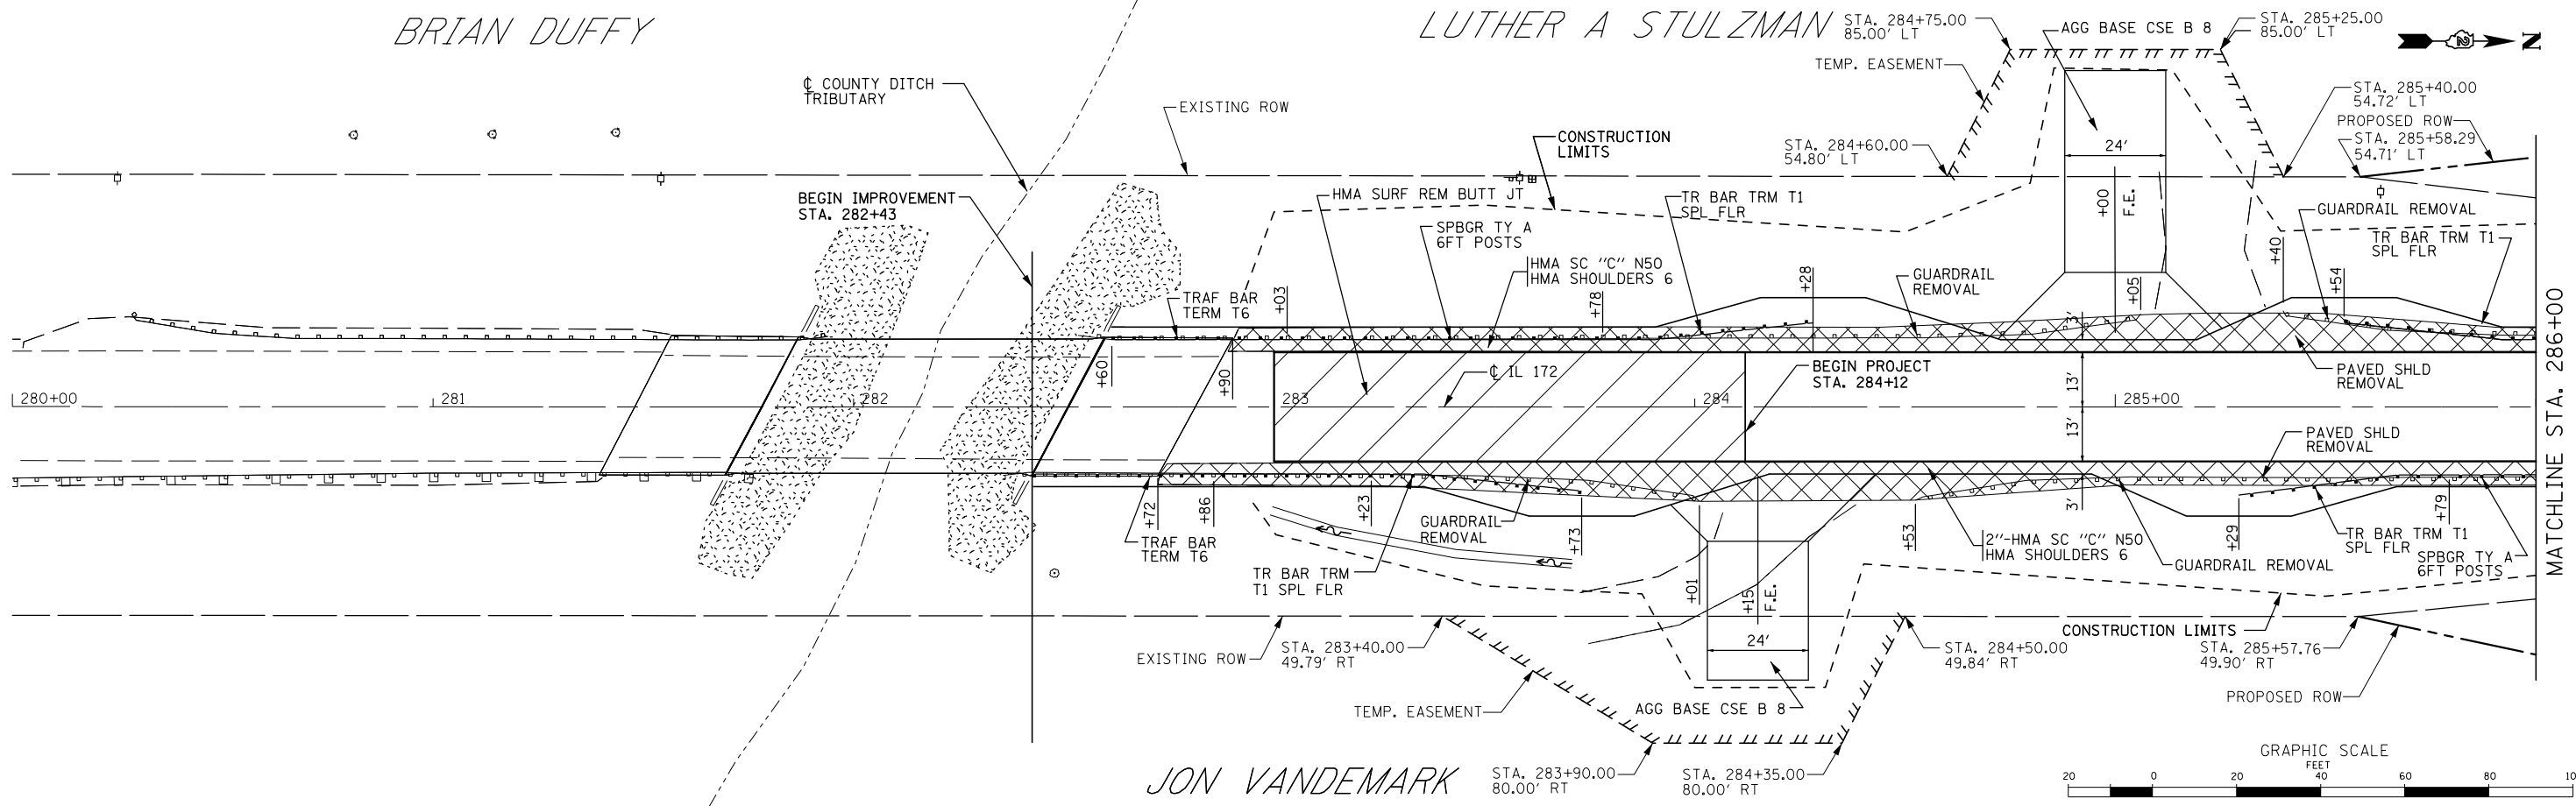

| | | |
|------|-----------|------|
| PLAN | SURVEYED | DATE |
| | PLOTTED | |
| | ALIGNED | |
| | CHECKED | |
| | FILED | |
| NO. | FILE NAME | |

| | | |
|---------|----------------|------|
| PROFILE | SURVEYED | DATE |
| | PLOTTED | |
| | GRADES CHECKED | |
| | STRUCTURE | |
| NO. | NOTATION | |

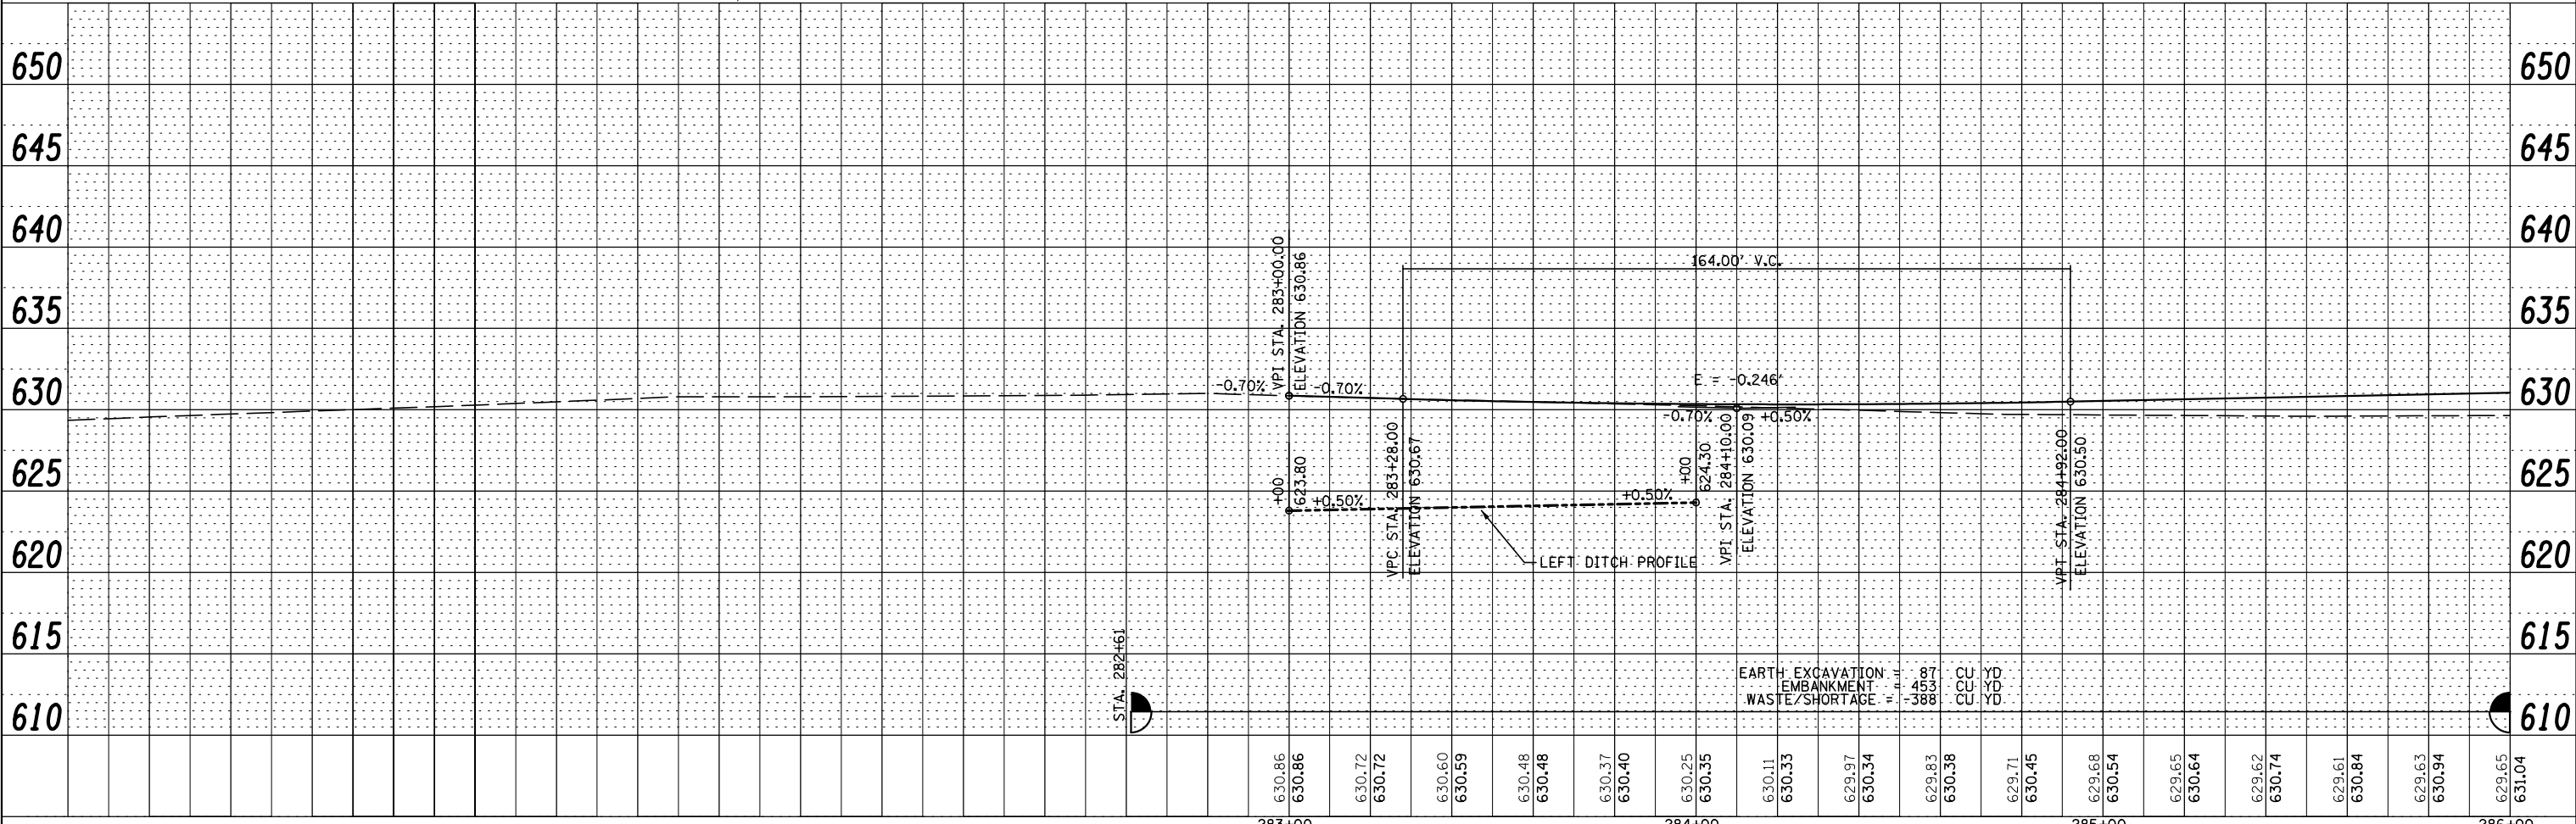

| | | | | | | | | | | | |
|-------------|----------------------|----------------|-----------|-----------------------------------------------------------------|----------------------------------------------------------------------|-------------------------------------------------------------------------------------------------|---------------------------|---------|-----------|--------------|-----------|
| FILE NAME = | USER NAME = *USER* | DESIGNED - RAC | REVISED - | STATE OF ILLINOIS DEPARTMENT OF TRANSPORTATION | Zroka Engineering, P.C. 4216 North Hermitage Chicago, IL 60613 | PLAN AND PROFILE SCALE: 1" = 20' SHEET 1 OF 3 SHEETS STA. 282+43 TO STA. 286+00 | F.A.S. R.T.E. | SECTION | COUNTY | TOTAL SHEETS | SHEET NO. |
| *FILEL* | PLOT SCALE = *SCALE* | DRAWN - LCR | REVISED - | | | | 200 | 141B-2 | WHITESIDE | 77 | 15 |
| | PLOT DATE = *DATE* | CHECKED - DAZ | REVISED - | | | | CONTRACT NO. 64D81 | | | | |
| | | DATE - 6-21-13 | REVISED - | | | | ILLINOIS FED. AID PROJECT | | | | |