


BRIAN DUFFY


LUTHER A STULZMAN

STA. 284+75.00
85.00' LT

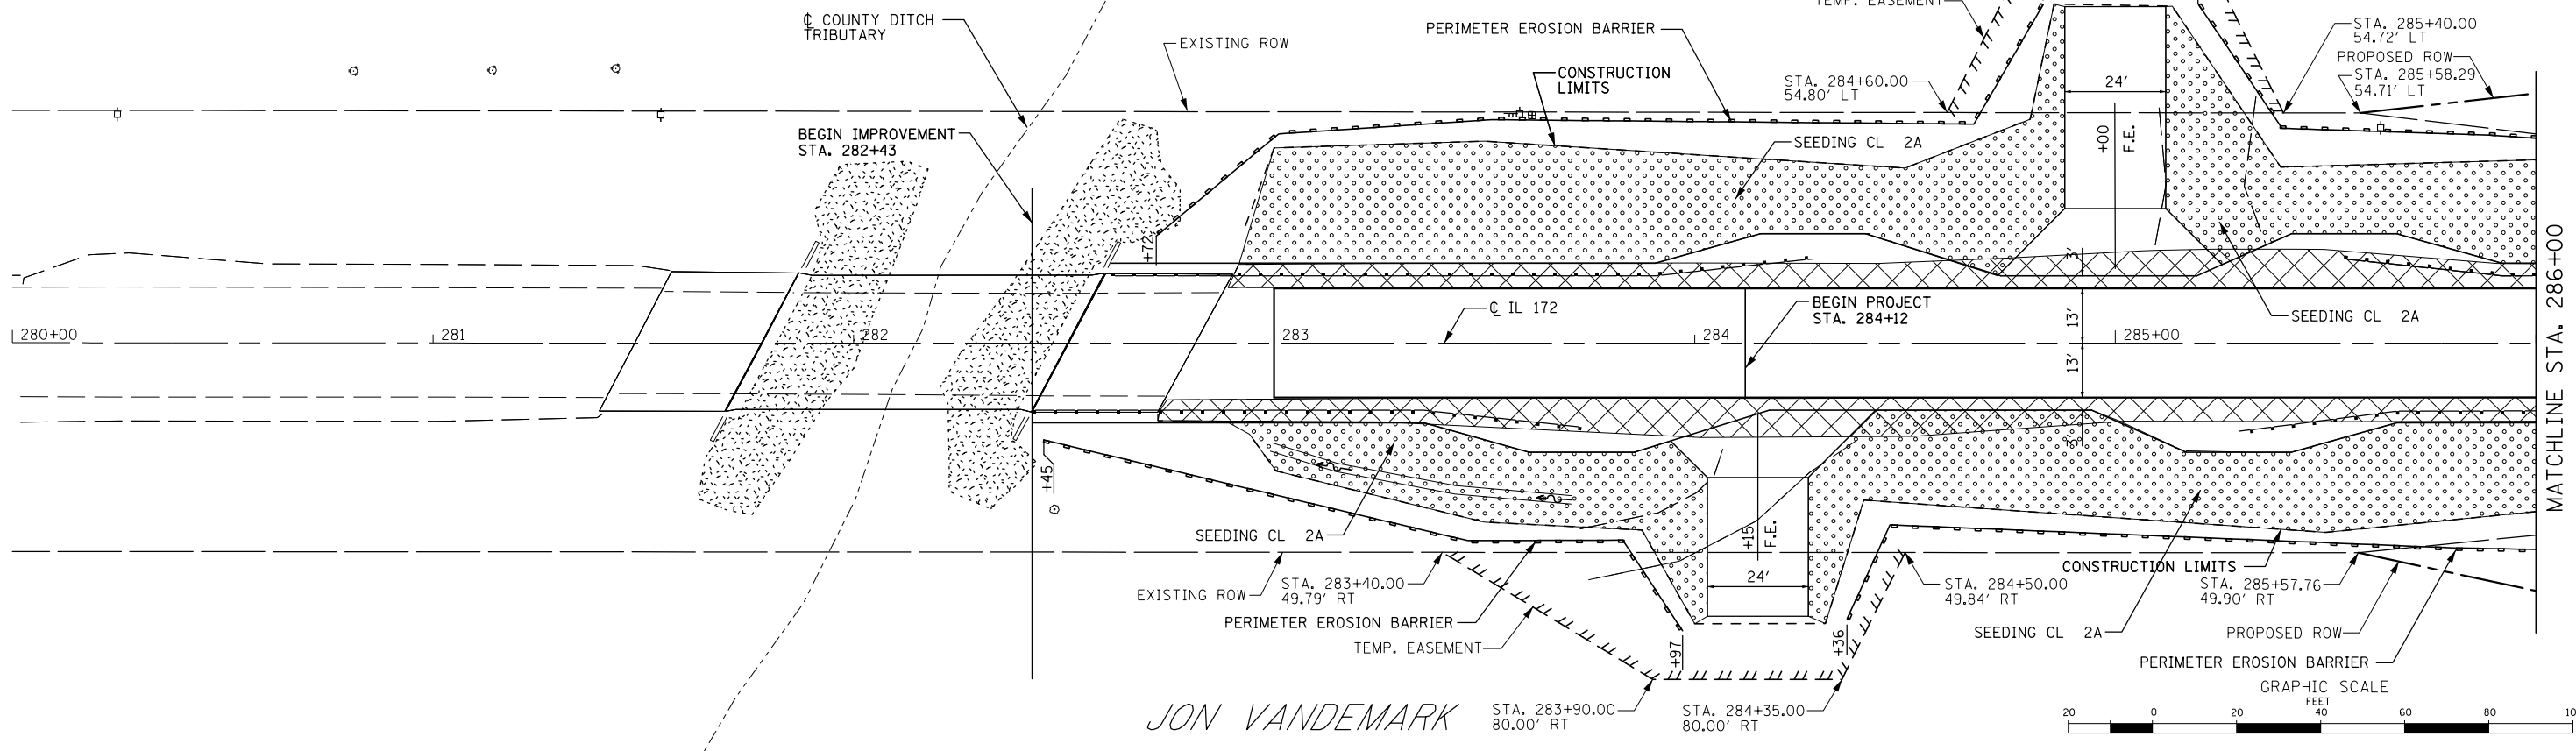


JON VANDEMARK

LUTHER A STULZMAN

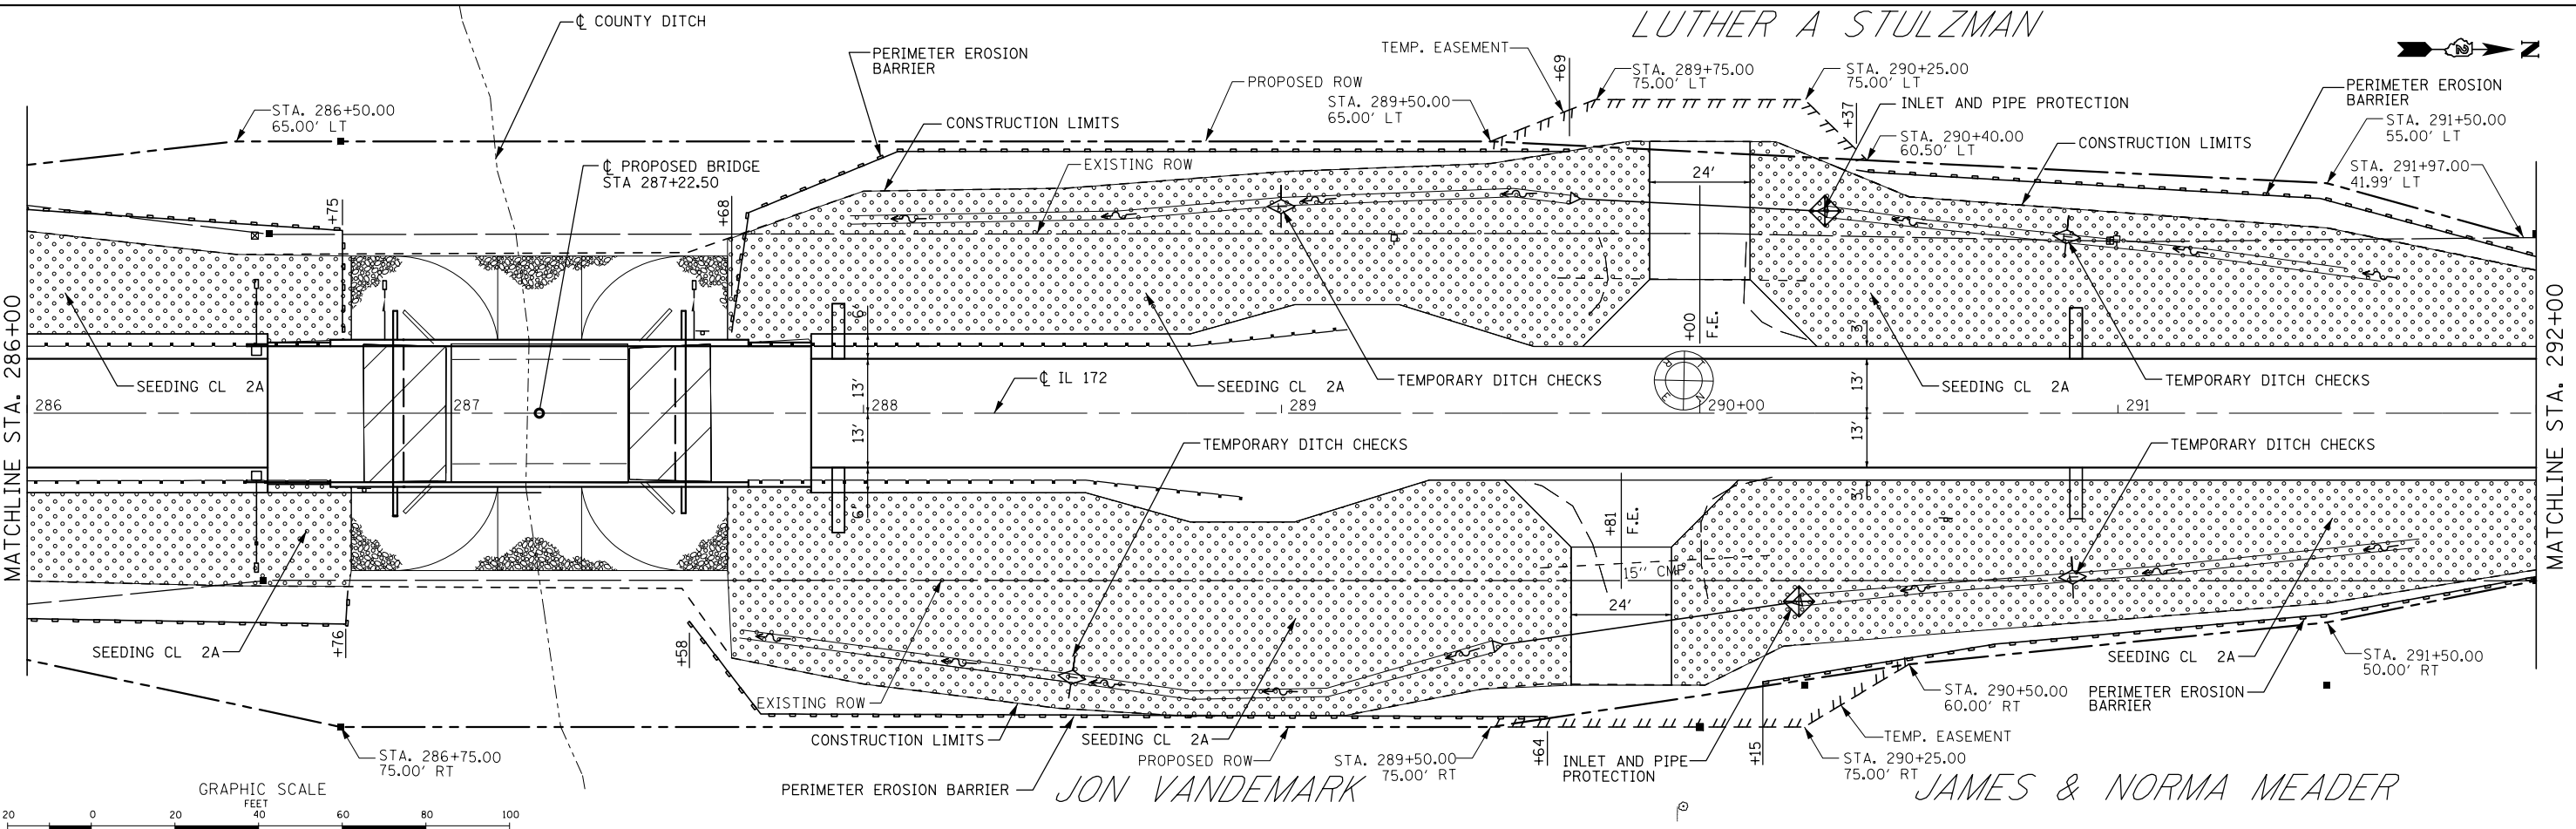

JON VANDEMARK

JAMES & NORMA MEADER

FILE NAME =	USER NAME = *USER*	DESIGNED - RAC	REVISED -	STATE OF ILLINOIS DEPARTMENT OF TRANSPORTATION  Zroka Engineering, P.C. 4216 North Hermitage Chicago, IL 60613 SCALE: 1" = 20' SHEET 1 OF 2 SHEETS STA. 283+43 TO STA. 292+00	EROSION CONTROL AND LANDSCAPING F.A.S. R.T.E. 200 SECTION 141B-2 COUNTY WHITESIDE TOTAL SHEETS 77 SHEET NO. 20 CONTRACT NO. 64D81 ILLINOIS FED. AID PROJECT
*FILEL#		DRAWN - LCR	REVISED -		
PLOT SCALE = *SCALE*		CHECKED - DAZ	REVISED -		
PLOT DATE = *DATE*		DATE - 06-21-13	REVISED -		