
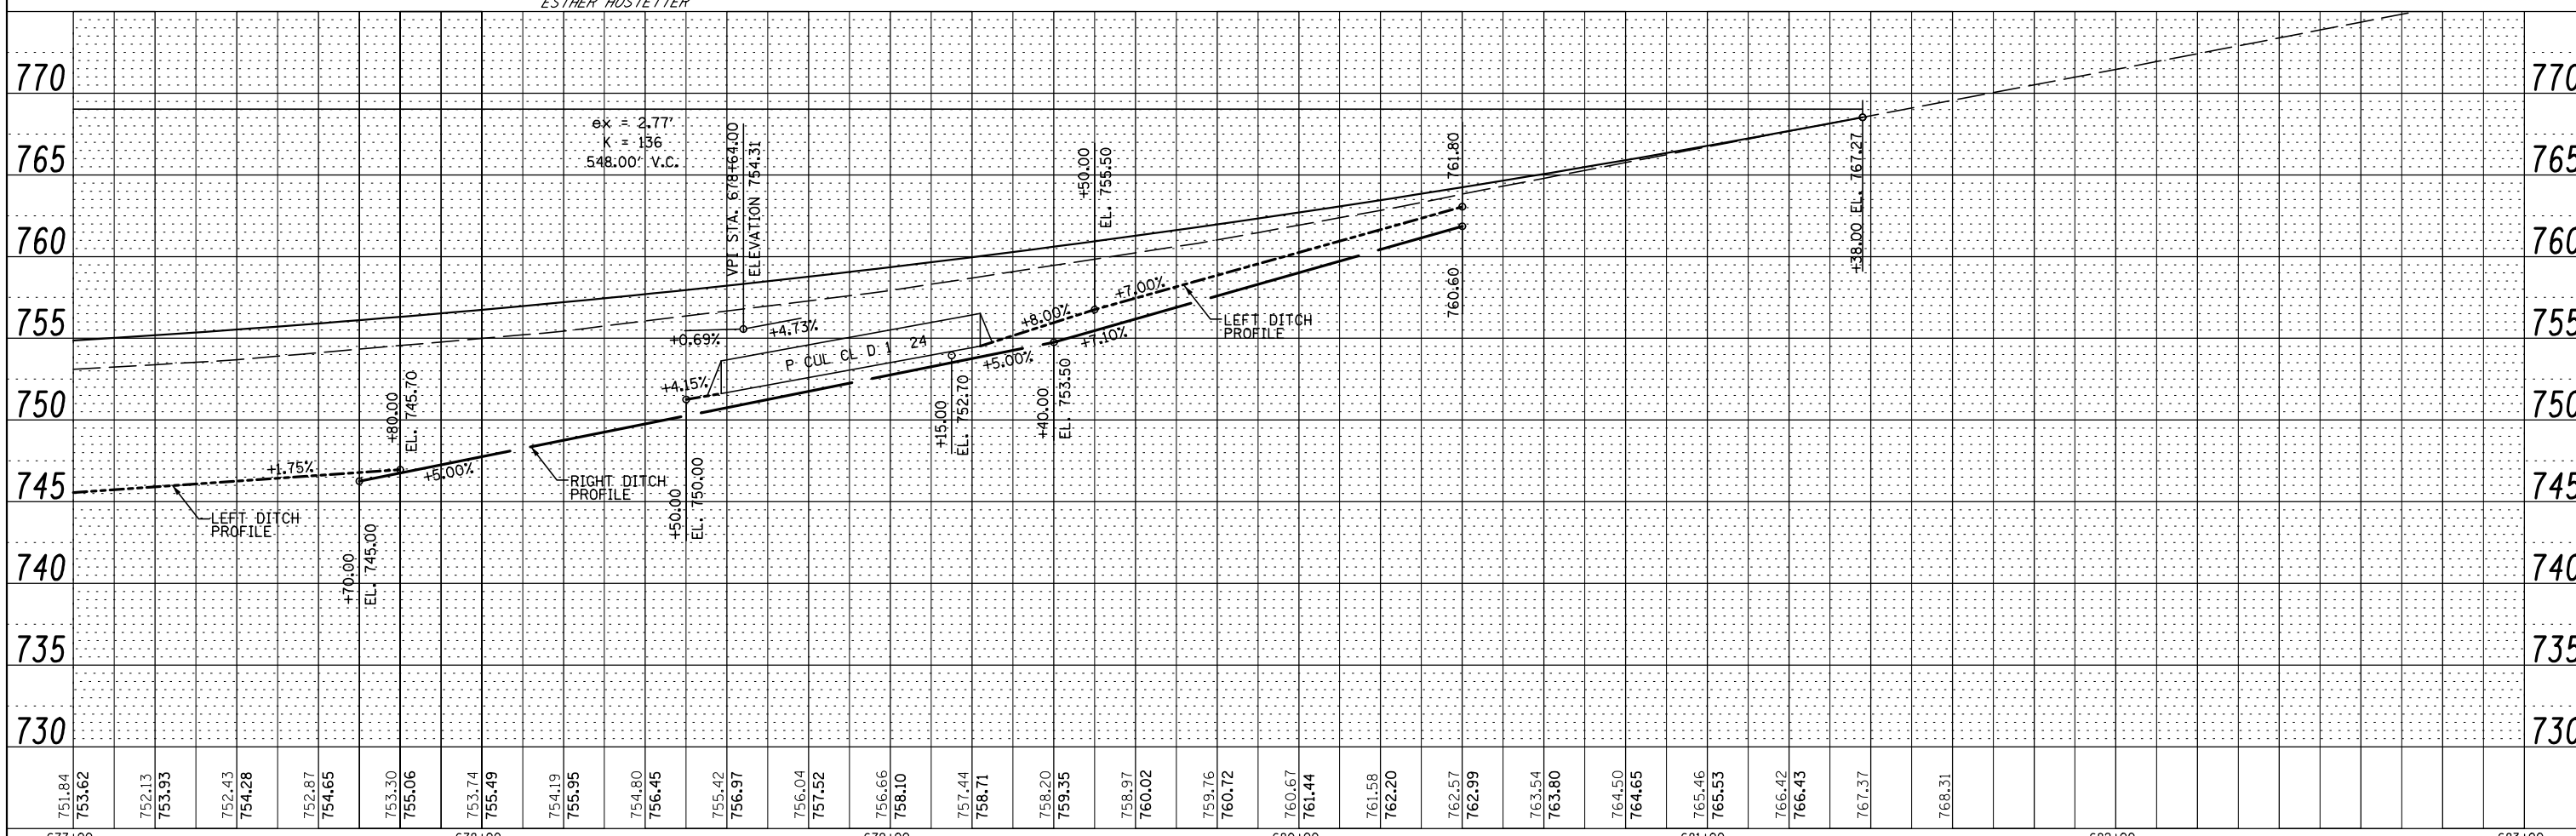
 


PLAN	SURVEYED	DATE
	PLOTTED	BY
	ALIGNED	
	CHECKED	
	DESIGNED	
	FILE NAME	
	NO.	

PROFILE	SURVEYED	DATE
	PLOTTED	BY
	GRADES CHECKED	
	STRUCTURE	NOTATIONS CHECKED
	NO.	

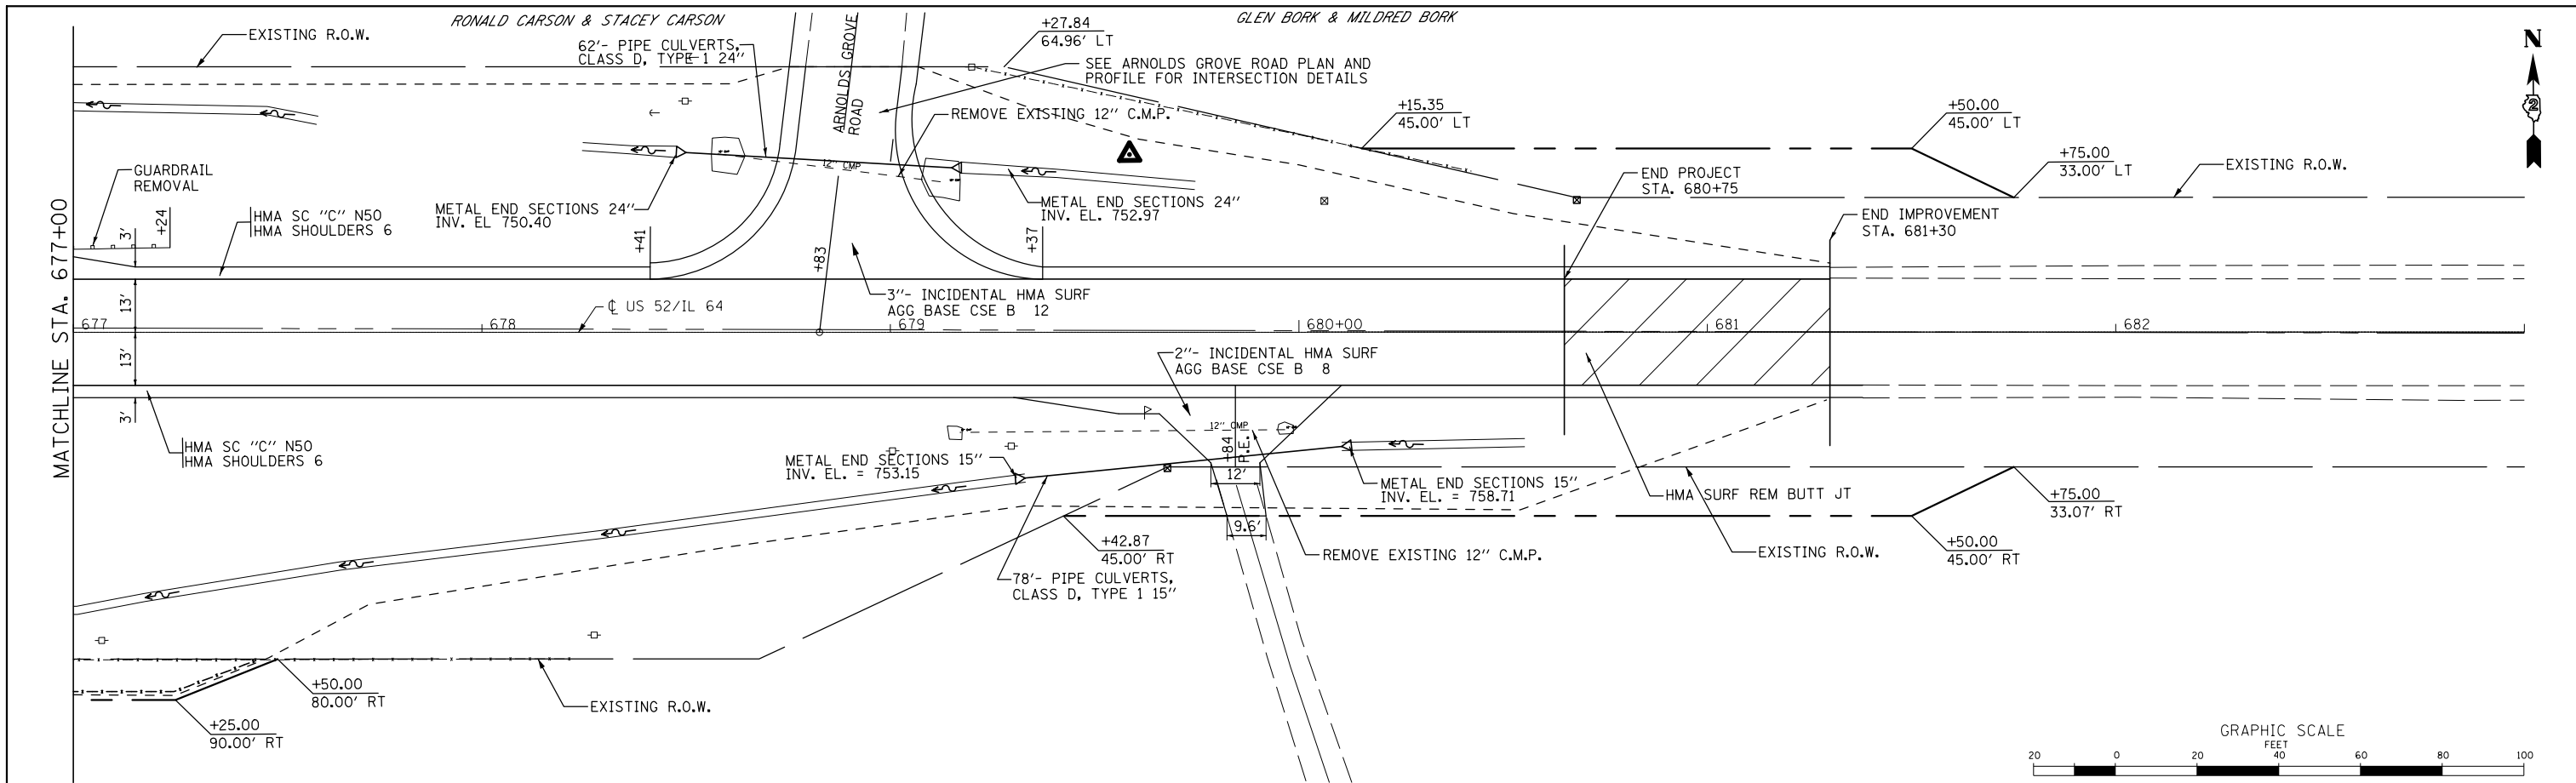

FILE NAME =	USER NAME = *USER*	DESIGNED - RAC	REVISED -
*FILEL*		DRAWN - LCR	REVISED -
	PLOT SCALE = *SCALE*	CHECKED - DAZ	REVISED -
	PLOT DATE = *DATE*	DATE - 05-17-13	REVISED -

STATE OF ILLINOIS  
DEPARTMENT OF TRANSPORTATION



PLAN AND PROFILE

SHEET 3 OF 3 SHEETS STA. 677+00 TO STA. 681+38

F.A.P. RTE.	SECTION	COUNTY	TOTAL SHEETS	SHEET NO.
17	4 BR-5 & 4BR-6	CARROLL	150	22
CONTRACT NO. 64D83				
ILLINOIS FED. AID PROJECT				