
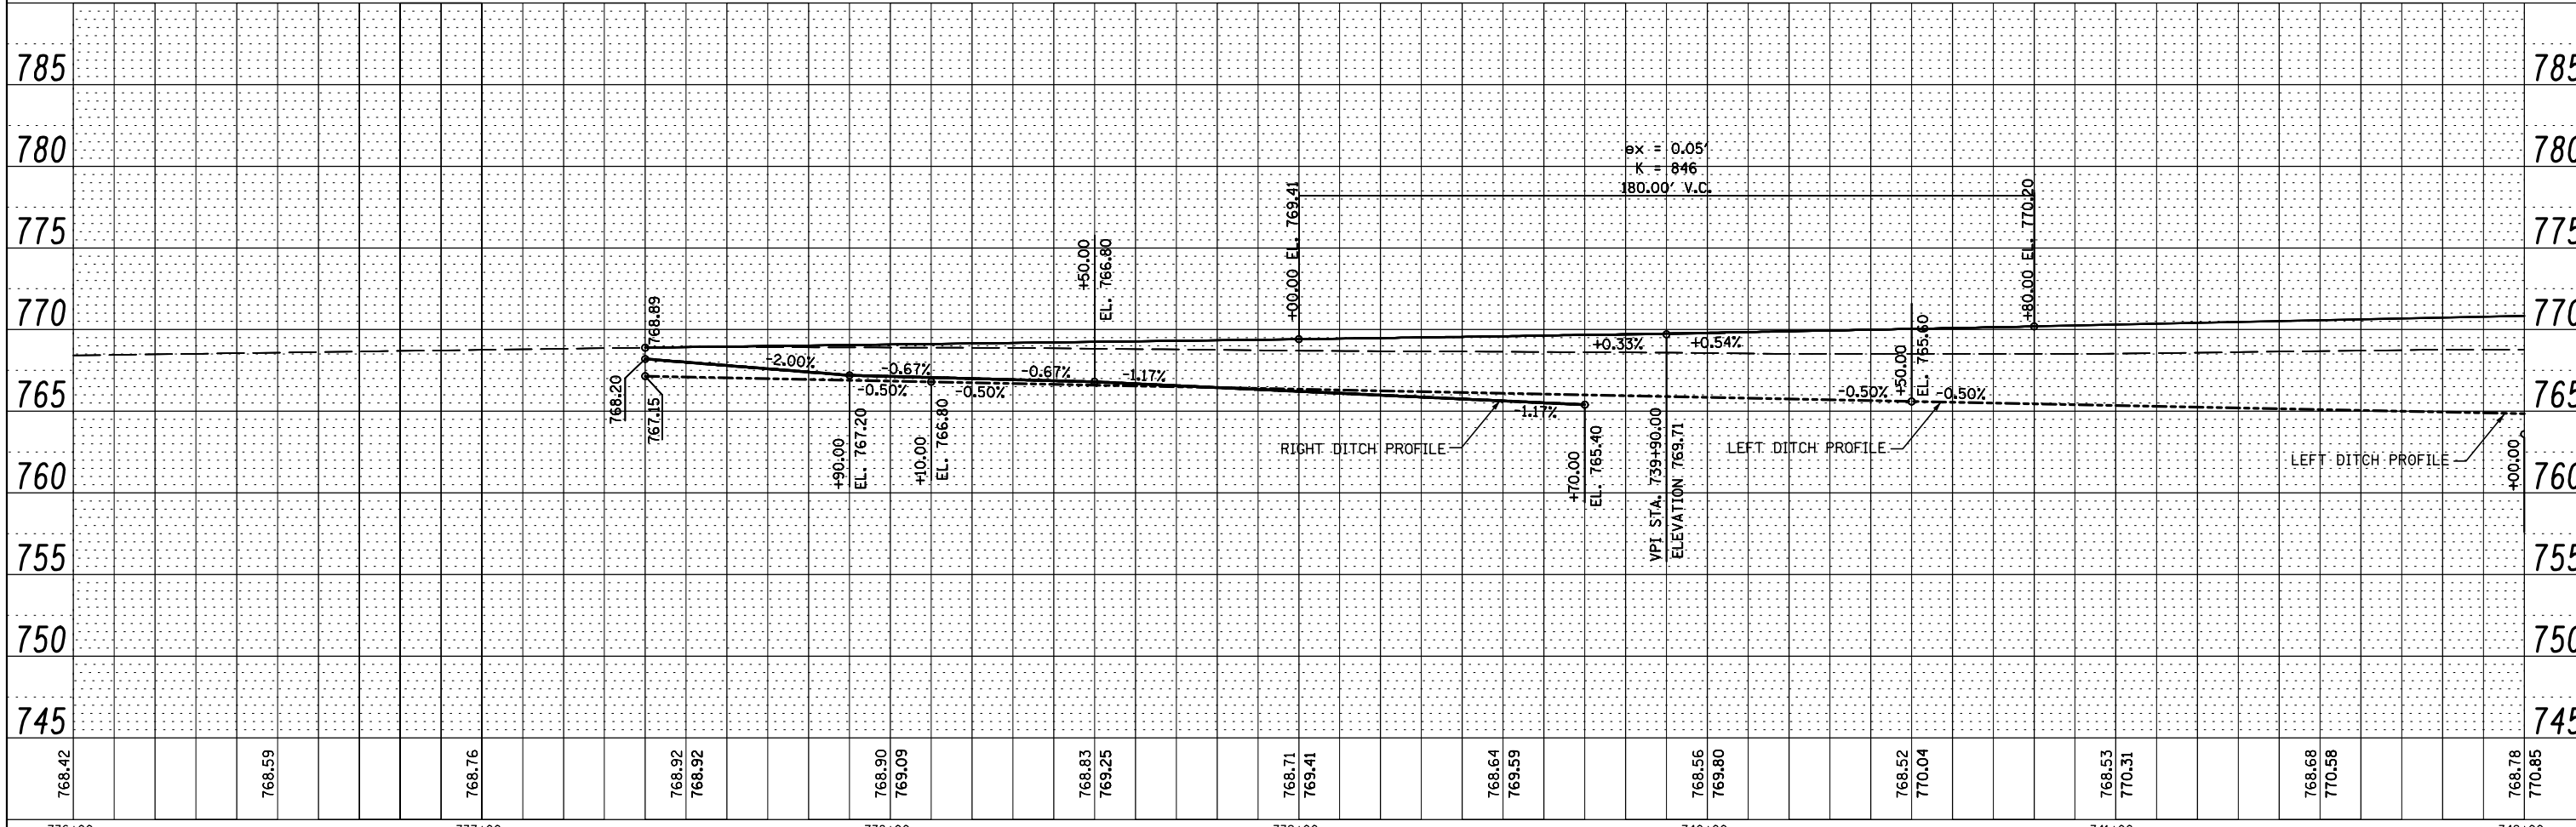
 


|      |          |      |
|------|----------|------|
| PLAN | SURVEYED | DATE |
|      | PLOTTED  | BY   |
|      | ALIGNED  |      |
|      | CHECKED  |      |
|      | FILED    |      |
|      | NO.      |      |

|         |           |      |
|---------|-----------|------|
| PROFILE | SURVEYED  | DATE |
|         | PLOTTED   | BY   |
|         | GRADES    |      |
|         | CHECKED   |      |
|         | STRUCTURE |      |
|         | NOTATIONS |      |
|         | CPAD      |      |
|         | NO.       |      |

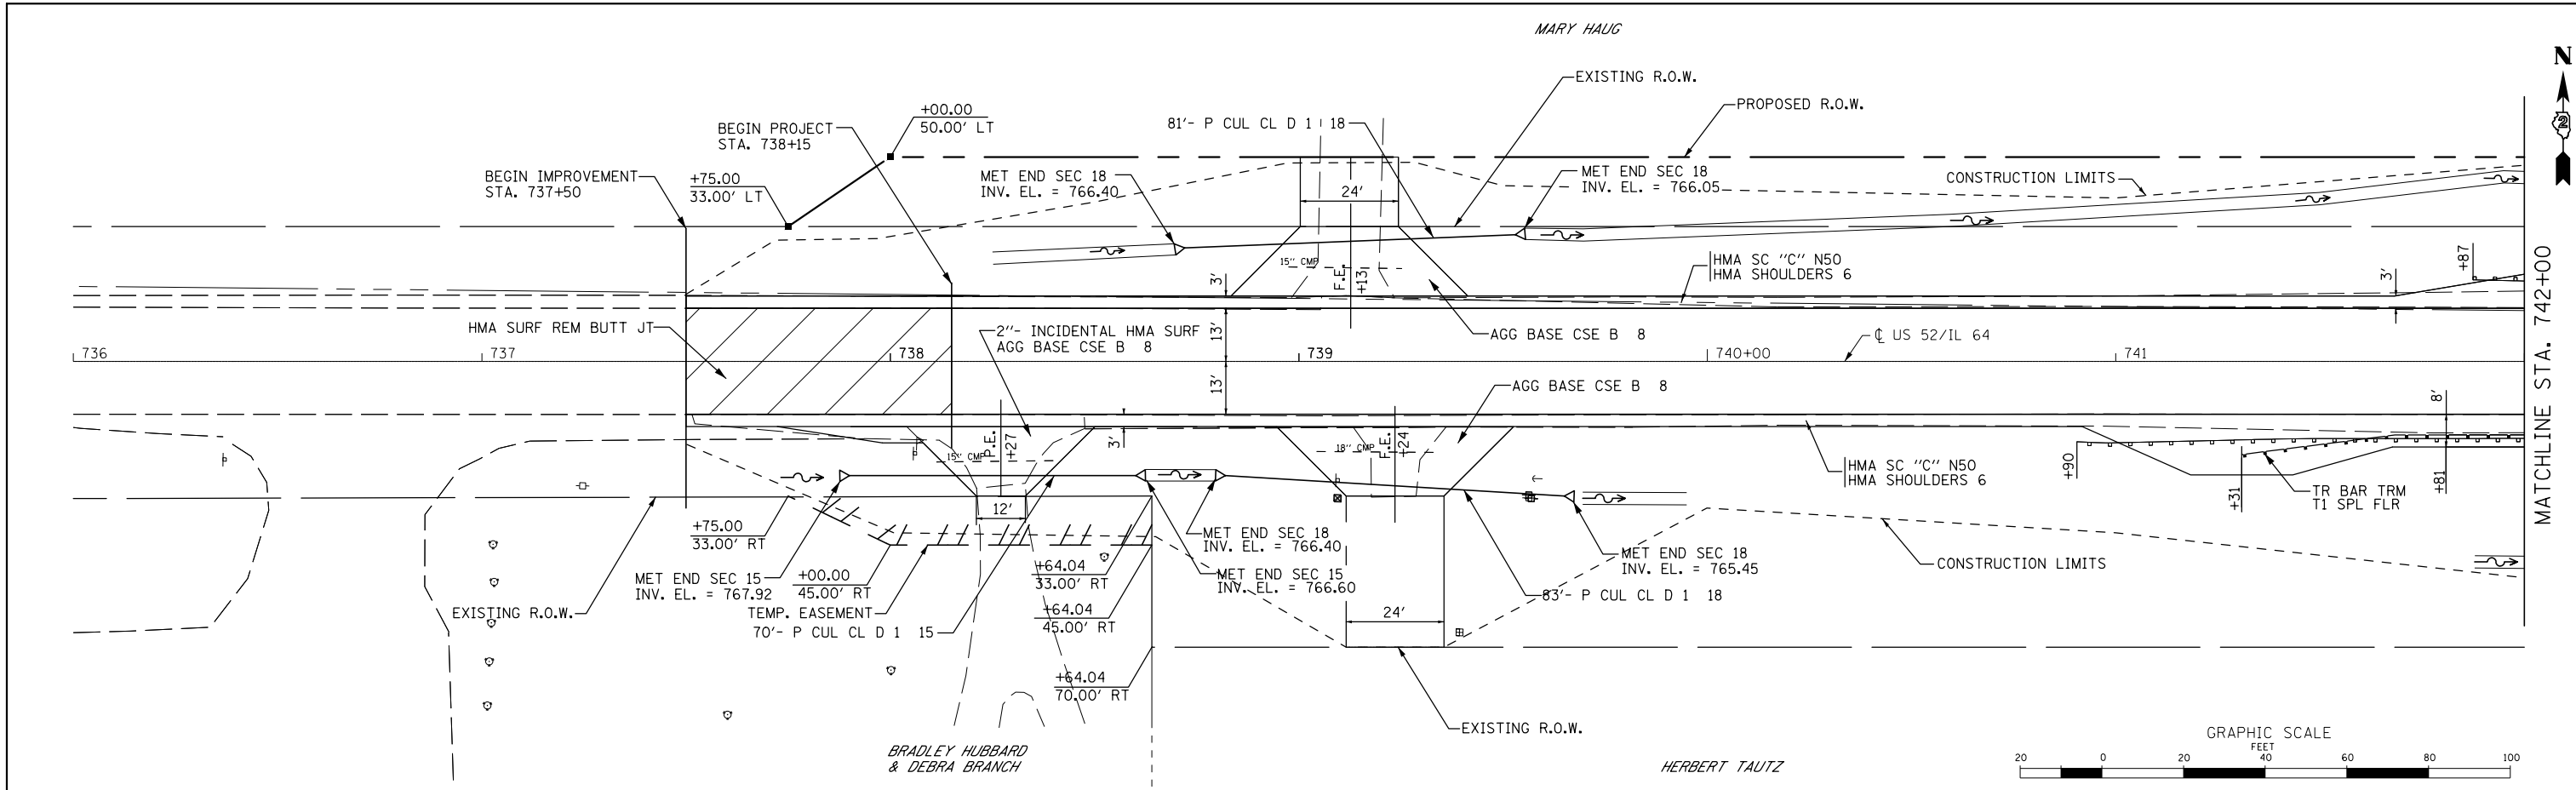

|        |        |        |                  |                  |                  |                  |
|--------|--------|--------|------------------|------------------|------------------|------------------|
| 736+00 | 737+00 | 738+00 | 739+00           | 740+00           | 741+00           | 742+00           |
| 768.42 | 768.59 | 768.76 | 768.92<br>768.92 | 768.90<br>769.09 | 768.83<br>769.25 | 768.71<br>769.41 |
|        |        |        |                  | 768.64<br>769.59 | 768.56<br>769.80 | 768.52<br>770.04 |
|        |        |        |                  |                  |                  | 768.53<br>770.31 |
|        |        |        |                  |                  |                  | 768.68<br>770.58 |
|        |        |        |                  |                  |                  | 768.78<br>770.85 |

|             |                    |                 |           |
|-------------|--------------------|-----------------|-----------|
| FILE NAME = | USER NAME = *USER* | DESIGNED - RAC  | REVISED - |
| *FILEL*     |                    | DRAWN - LCR     | REVISED - |
|             |                    | CHECKED - DAZ   | REVISED - |
|             |                    | DATE - 05-17-13 | REVISED - |

**STATE OF ILLINOIS  
DEPARTMENT OF TRANSPORTATION**

**ZROKA**  
engineering  
Zroka Engineering, P.C.  
4216 North Hermitage  
Chicago, IL 60613

**PLAN AND PROFILE**

|                    |                |         |              |           |
|--------------------|----------------|---------|--------------|-----------|
| F.A.P. RTE.        | SECTION        | COUNTY  | TOTAL SHEETS | SHEET NO. |
| 17                 | 4 BR-5 & 4BR-6 | CARROLL | 150          | 23        |
| CONTRACT NO. 64D83 |                |         |              |           |

SHEET 4 OF 6 SHEETS STA. 737+40 TO STA. 742+00

ILLINOIS FED. AID PROJECT