
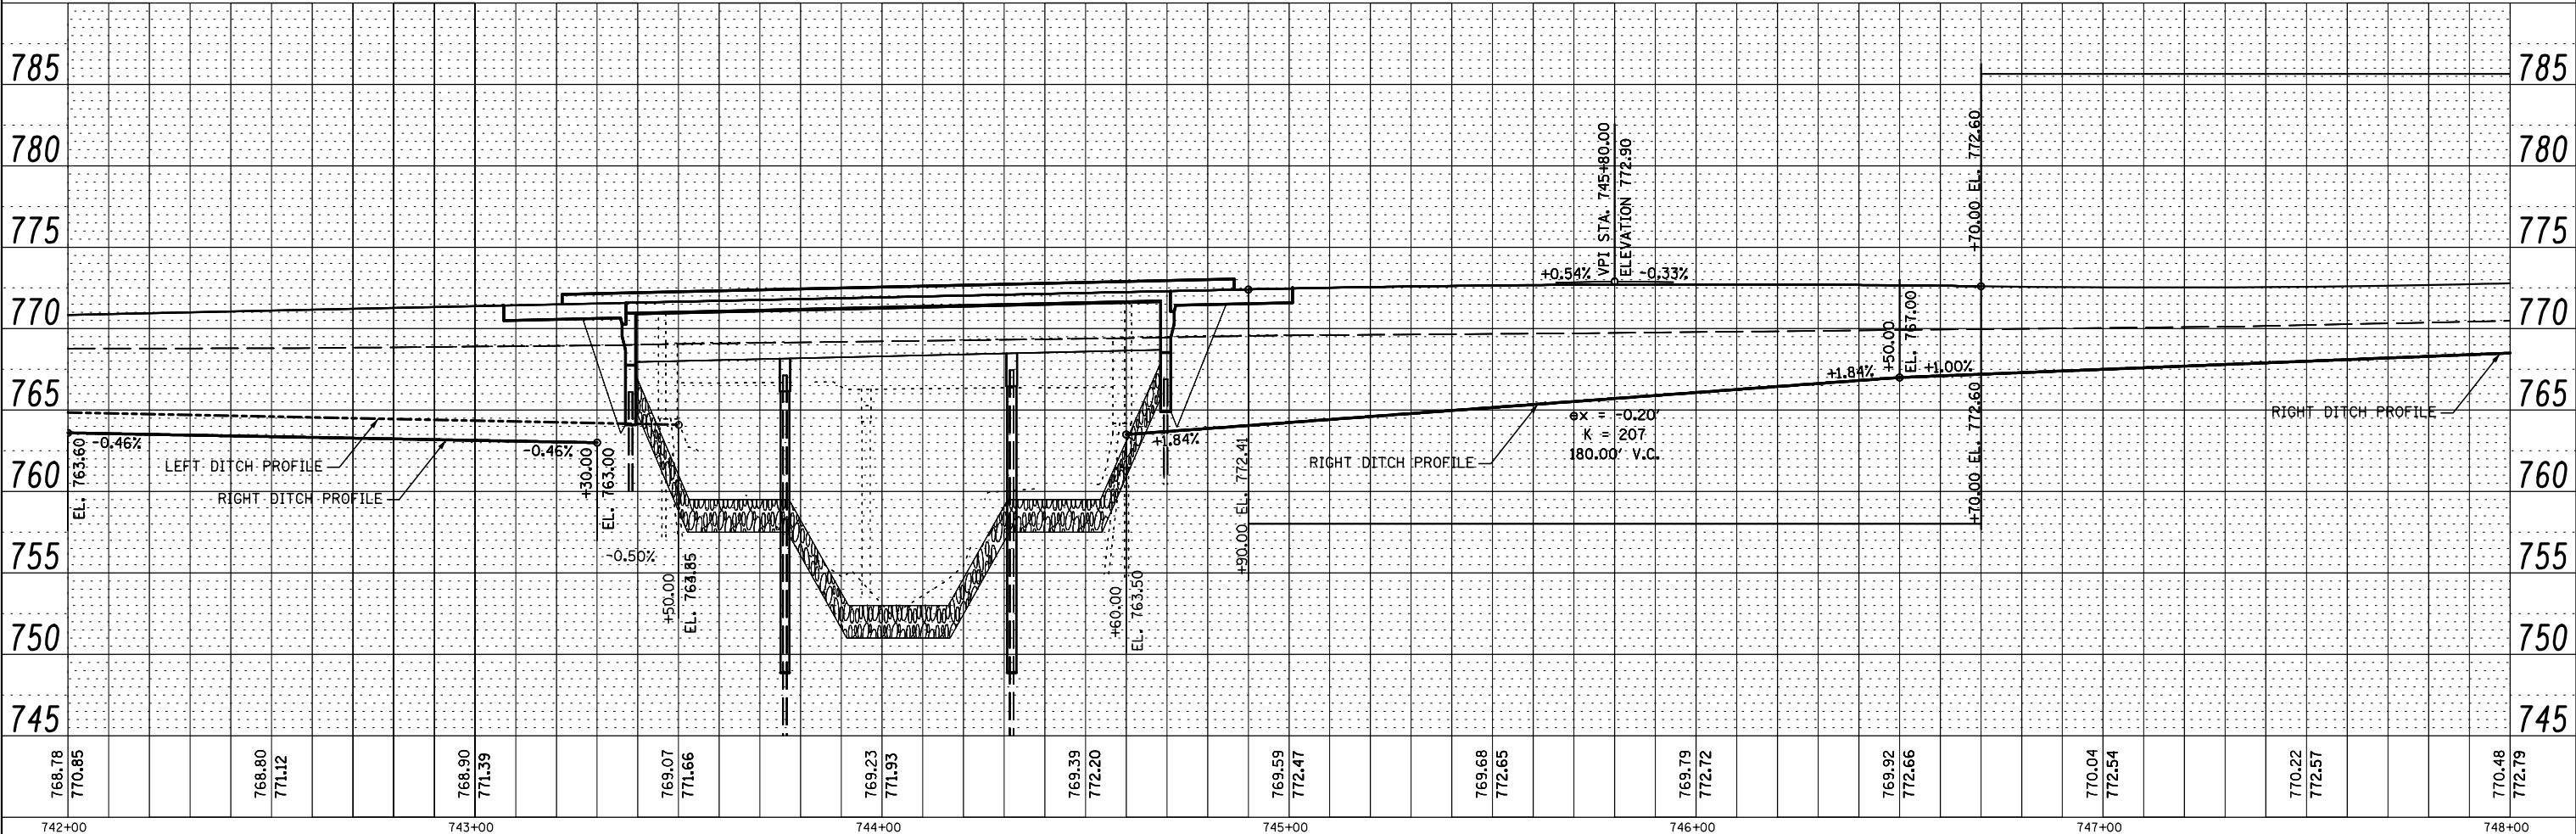


PLAN	SURVEYED	BY	DATE
	PLOTTED		
	ALIGNED		
	CHECKED		
	NO. _____		
	FILE NAME		

PROFILE	SURVEYED	BY	DATE
	PLOTTED		
	GRADES		
	CHECKED		
	NO. _____		
	STRUCTURE		
	NOTATIONS		
	CHKD		

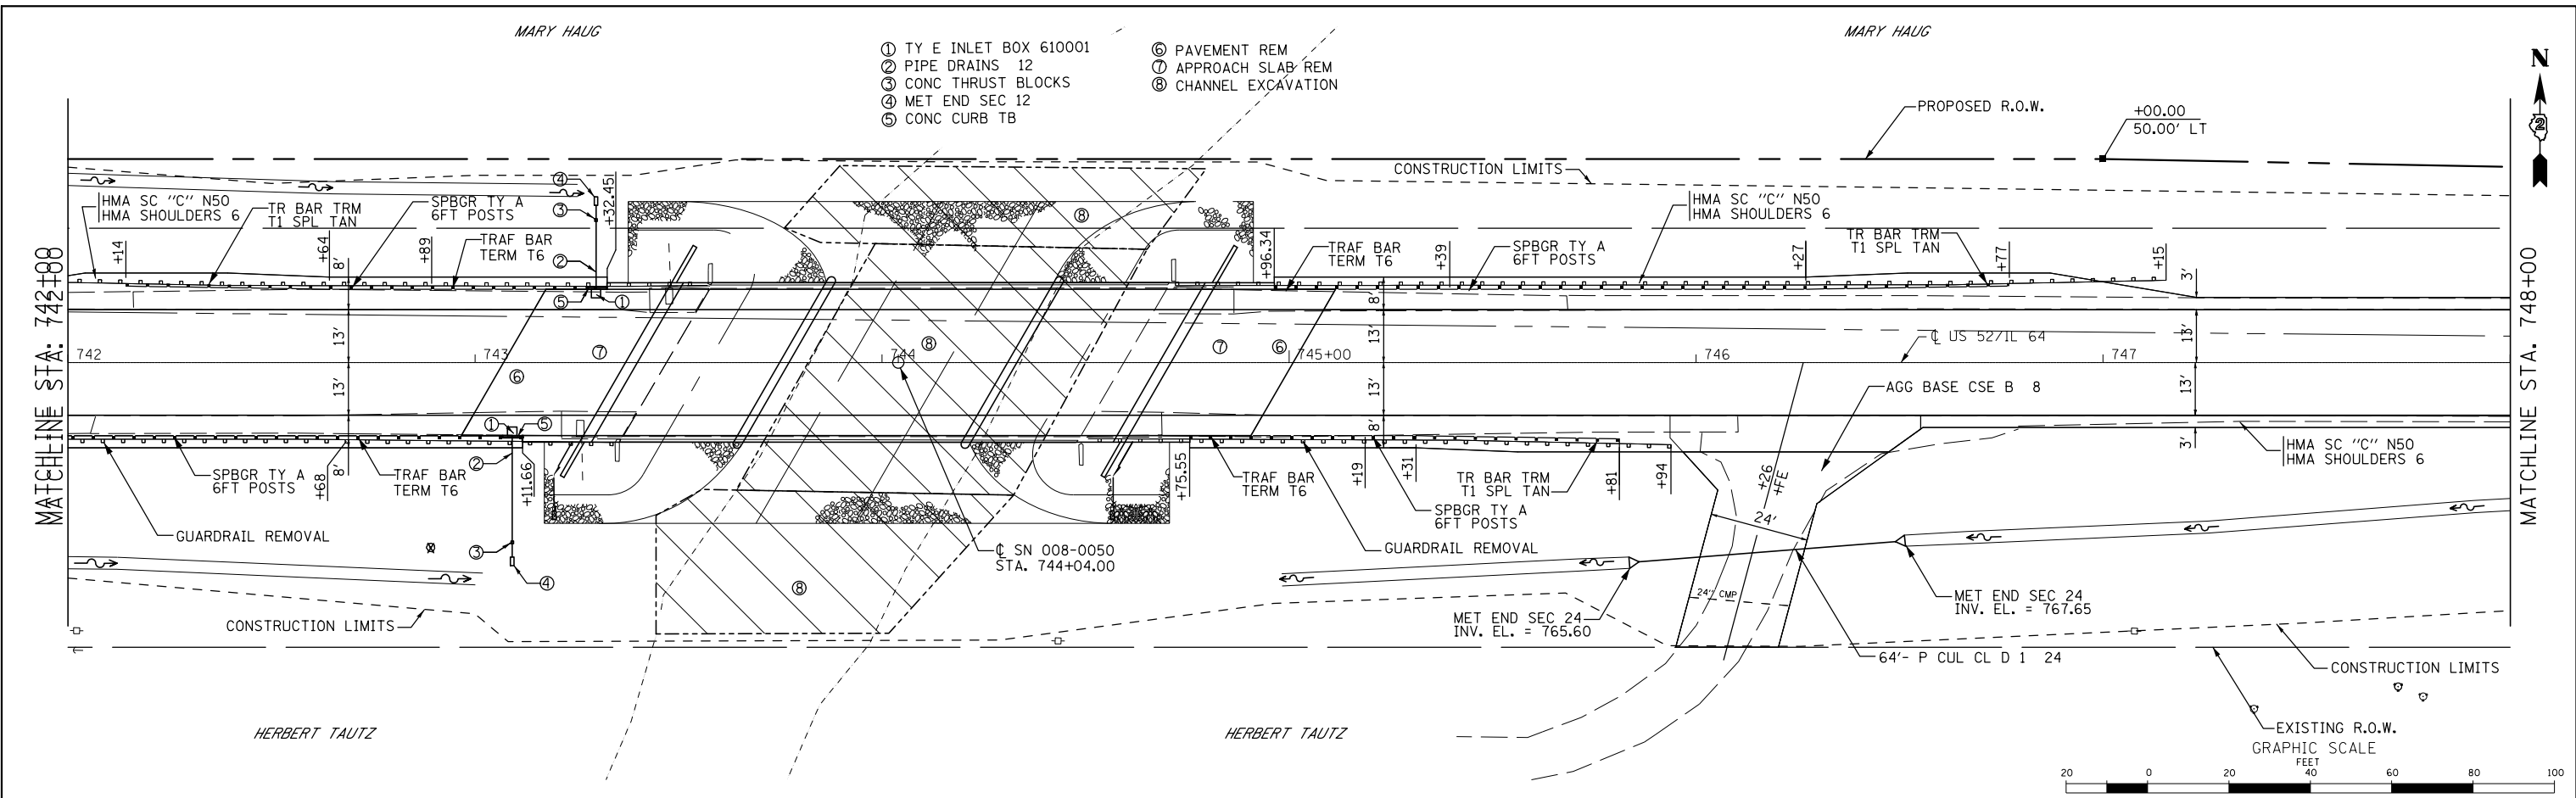

FILE NAME =	USER NAME = *USER*	DESIGNED - RAC	REVISED -	STATE OF ILLINOIS DEPARTMENT OF TRANSPORTATION		Zroka Engineering, P.C. 4216 North Hermitage Chicago, IL 60613	PLAN AND PROFILE	F.A.P. RTE.	SECTION	COUNTY	TOTAL SHEETS	SHEET NO.
FILEL		DRAWN - LCR	REVISED -					17	4 BR-5 & 4BR-6	CARROLL	150	24
		CHECKED - DAZ	REVISED -					CONTRACT NO. 64DB3				
		DATE - 05-17-13	REVISED -					ILLINOIS FED. AID PROJECT				