
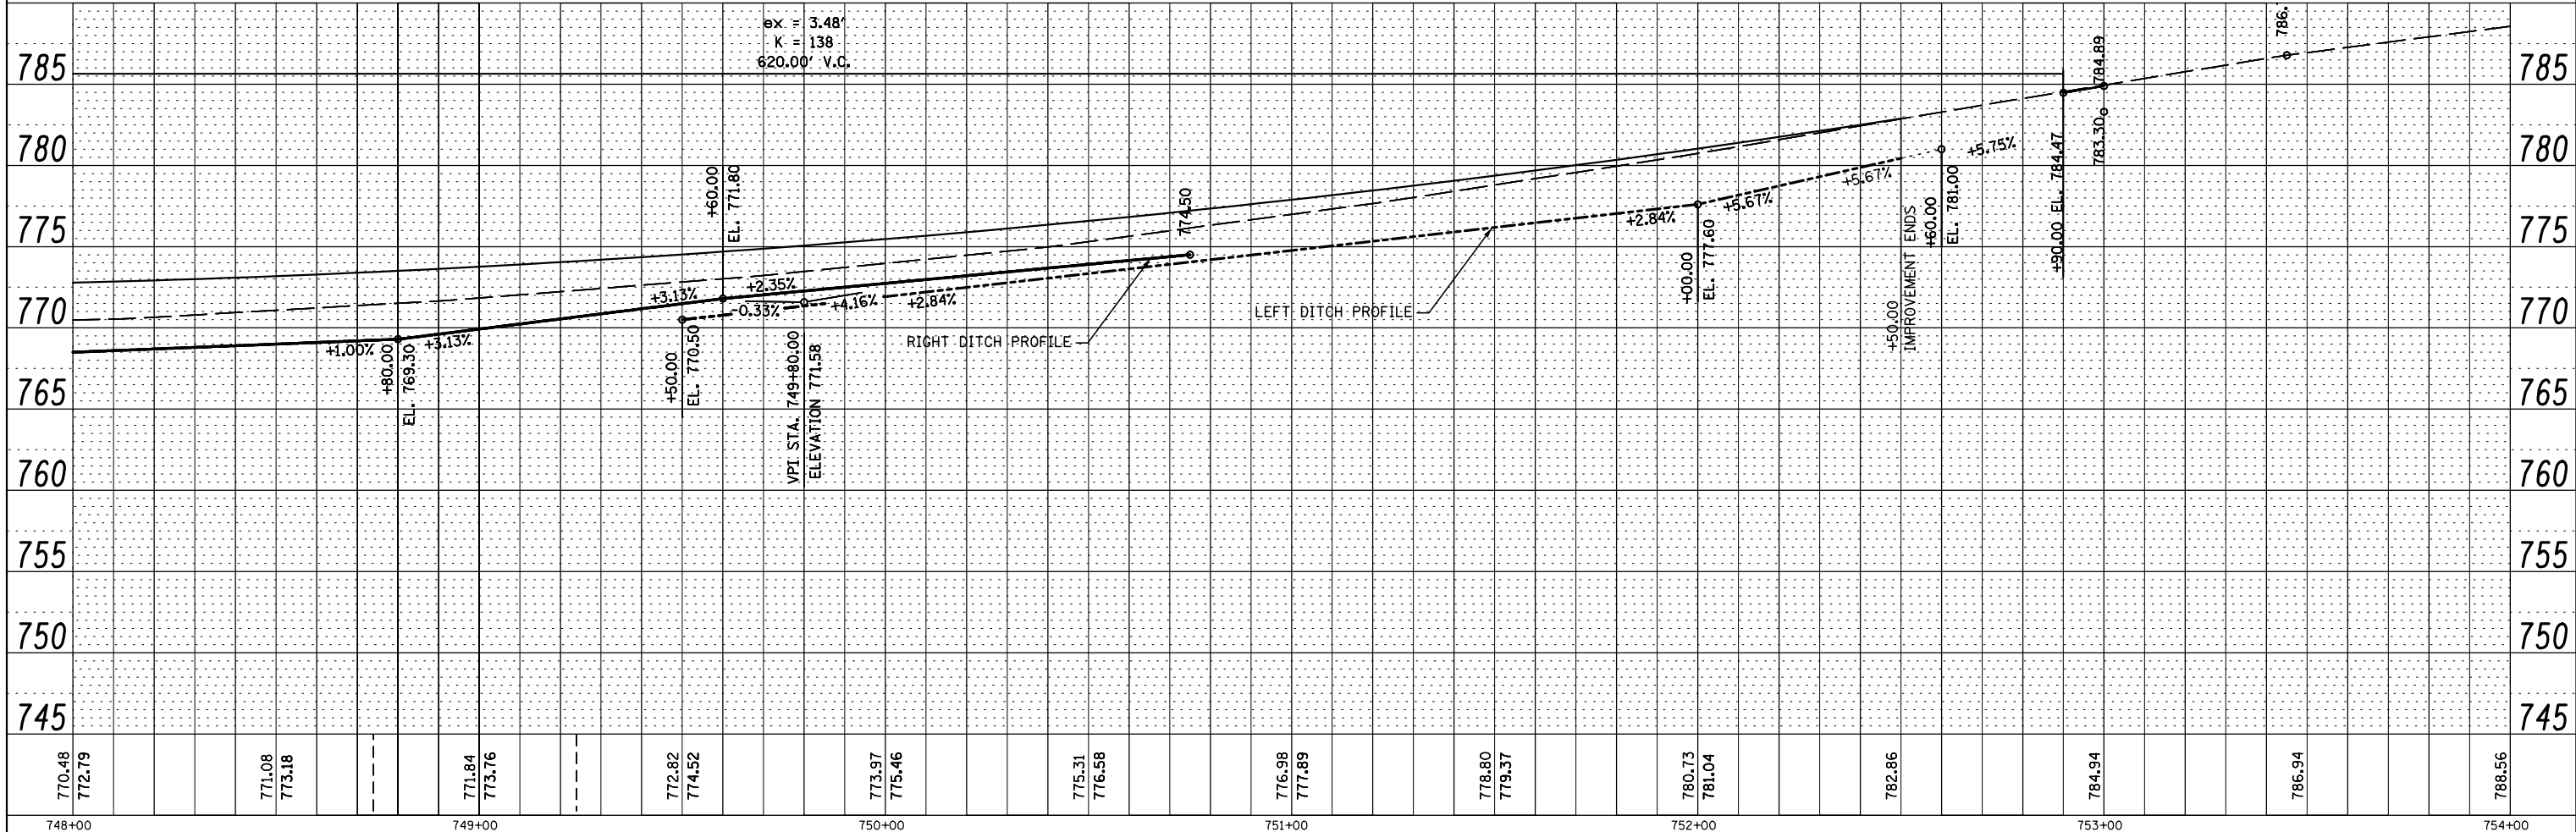


PLAN	SURVEYED	DATE
	PLOTTED	BY
	ALIGNED	
	CHECKED	
	FILED	
	NO.	

PROFILE	SURVEYED	DATE
	PLOTTED	BY
	GRADES	
	CHECKED	
	STRUCTURE	
	NOTATIONS	
	CHKD	
	NO.	

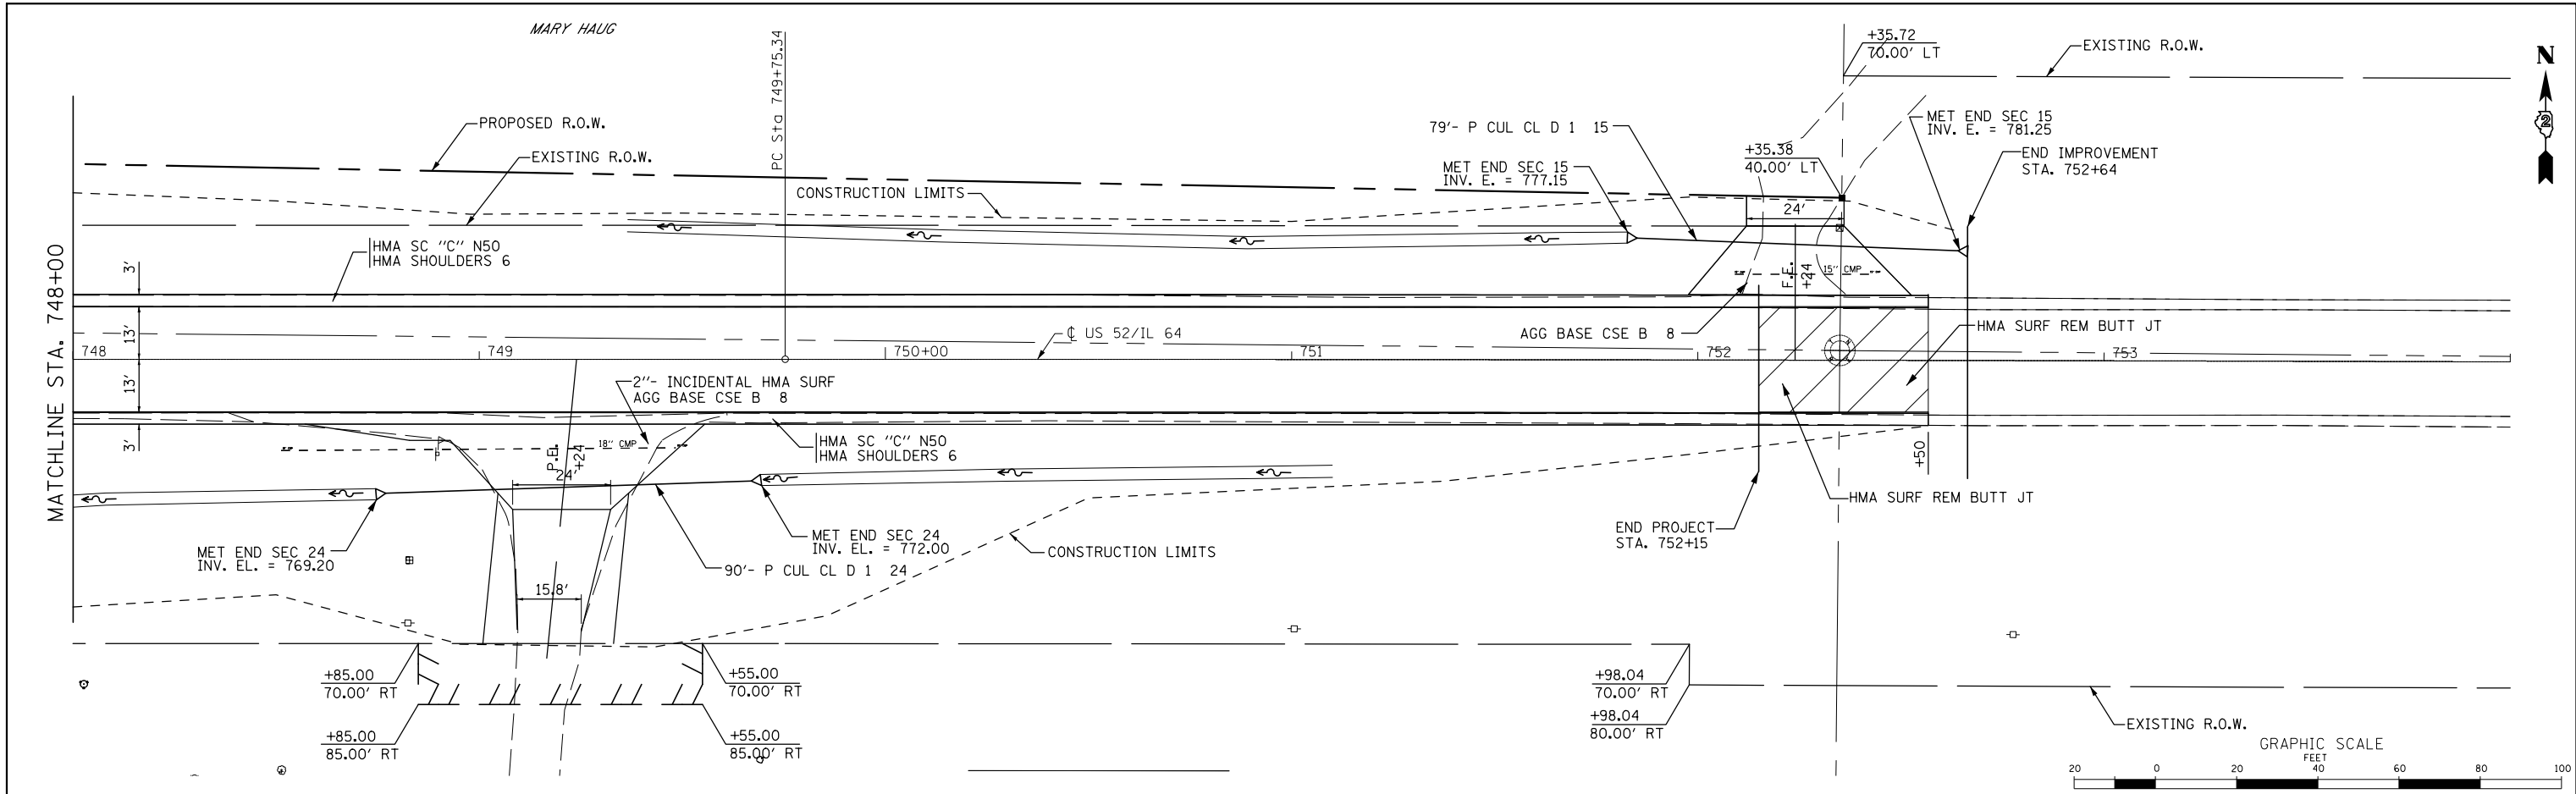

FILE NAME =	USER NAME = *USER*	DESIGNED - RAC	REVISED -	STATE OF ILLINOIS DEPARTMENT OF TRANSPORTATION		PLAN AND PROFILE	F.A.P. RTE.	SECTION	COUNTY	TOTAL SHEETS	SHEET NO.	
FILEL		DRAWN - LCR	REVISED -				17	4 BR-5 & 4BR-6	CARROLL	150	25	
		CHECKED - DAZ	REVISED -				CONTRACT NO. 64D83					
		DATE - 05-17-13	REVISED -				ILLINOIS FED. AID PROJECT					

SHEET 6 OF 6 SHEETS	STA. 748+00 TO STA. 752+64
---------------------	----------------------------