
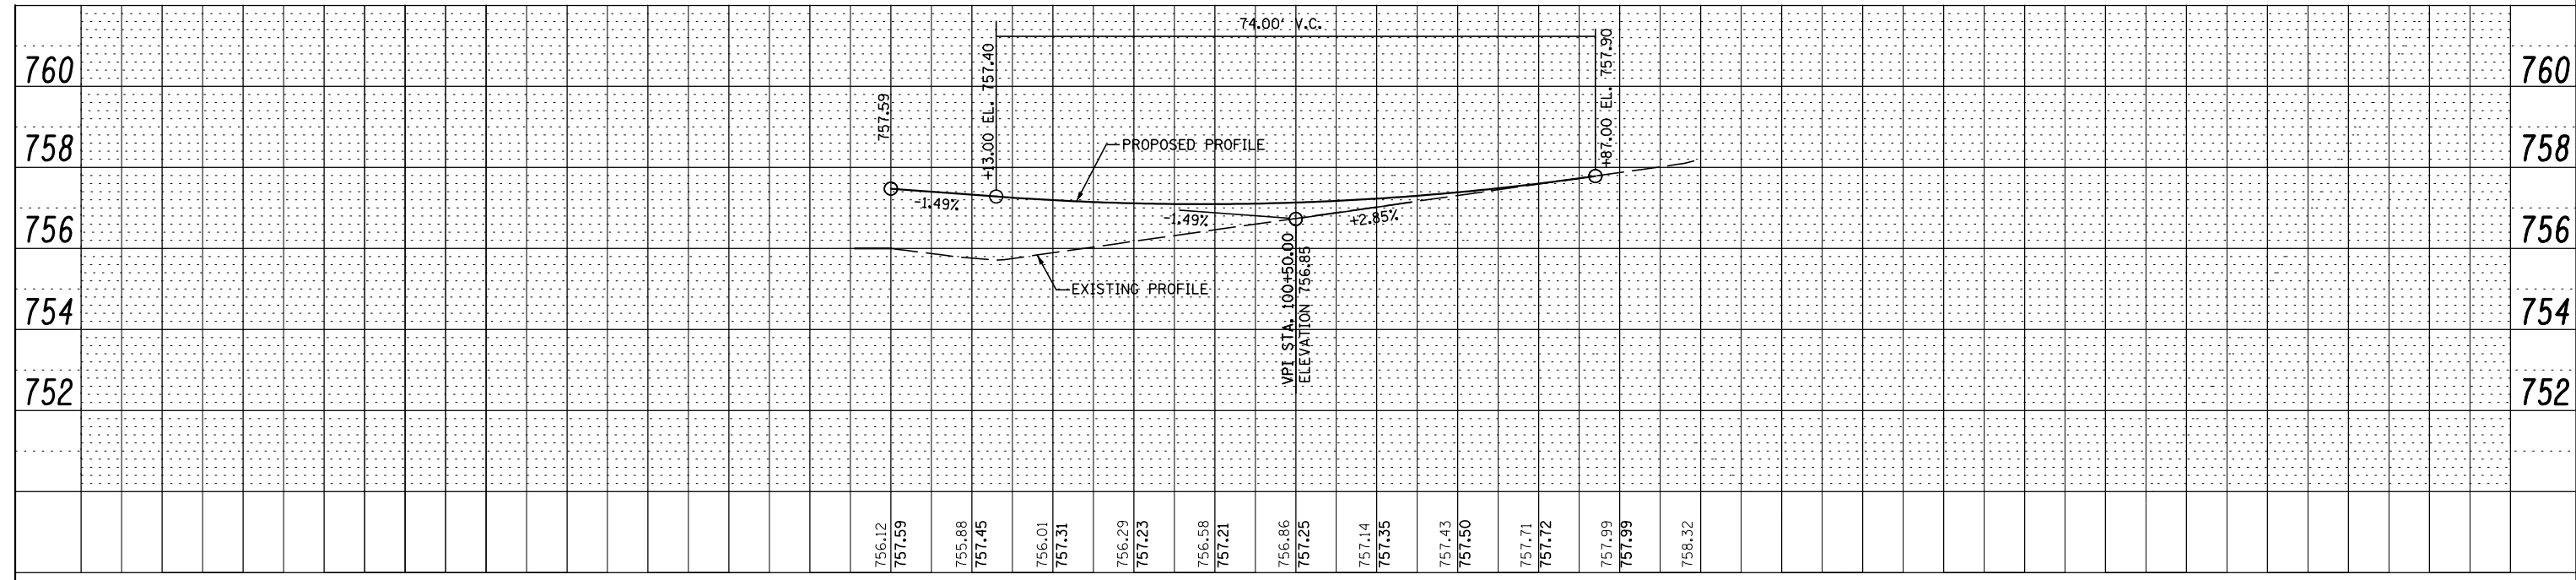
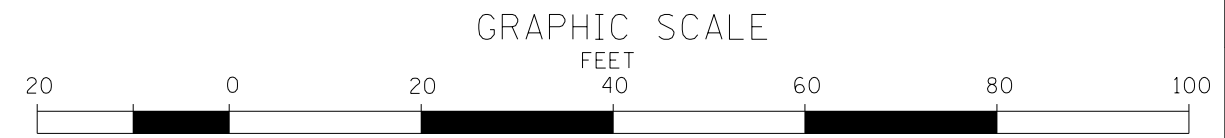
 


PLAN	SURVEYED	DATE
	PLOTTED	
	GRADES CHECKED	
	STRUCTURE NOTATIONS CHECKED	
NOTE BOOK NO.	CADD FILE NAME	

PROFILE	SURVEYED	DATE
	PLOTTED	
	GRADES CHECKED	
	STRUCTURE NOTATIONS CHECKED	
NOTE BOOK NO.	CADD FILE NAME	

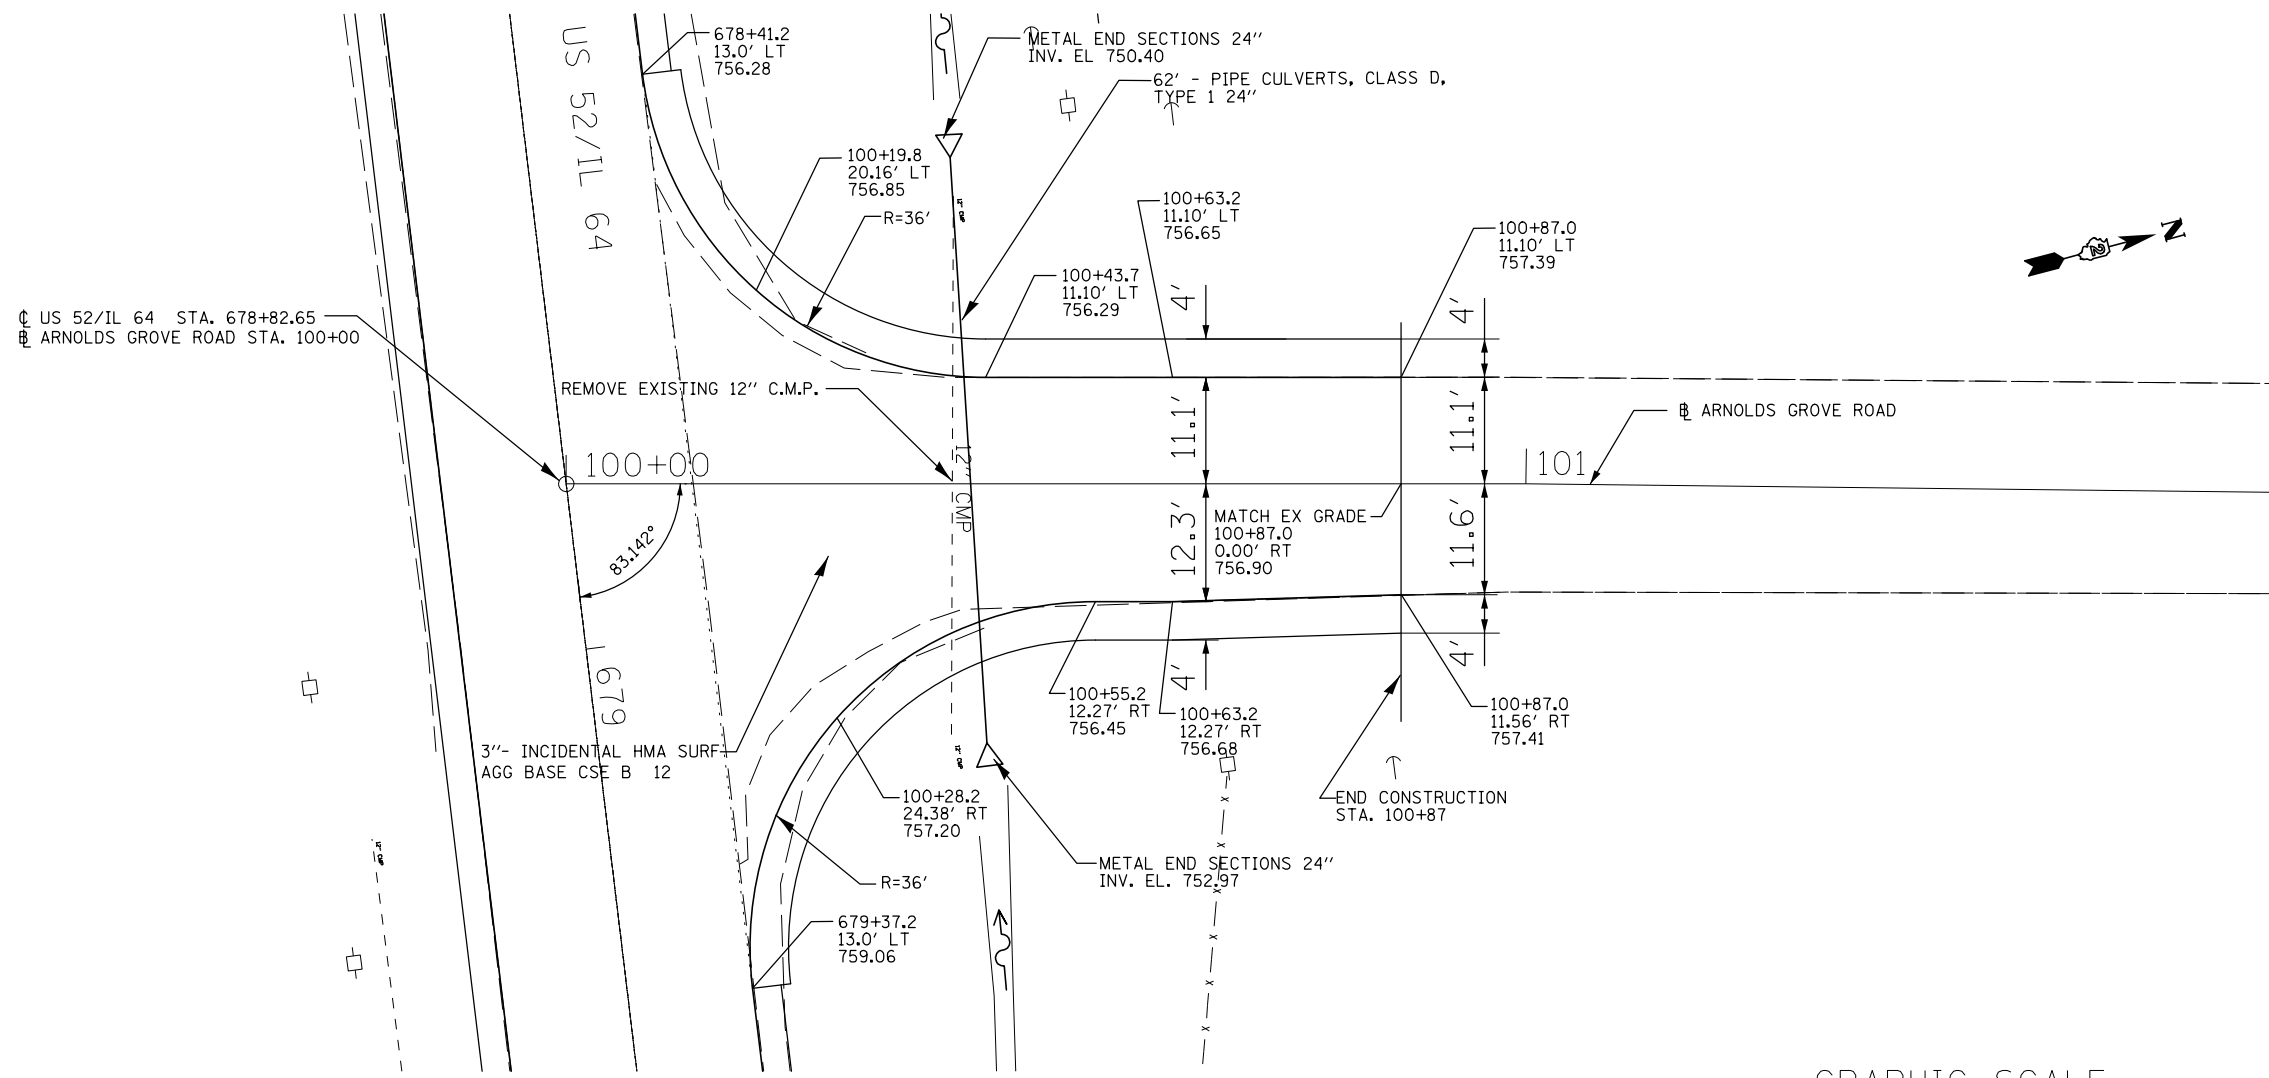

FILE NAME =	USER NAME = \$USER*	DESIGNED - RAC	REVISED -	<b>STATE OF ILLINOIS</b> <b>DEPARTMENT OF TRANSPORTATION</b>		Zroka Engineering, P.C. 4216 North Hermitage Chicago, IL 60613	<b>PLAN AND PROFILE</b> <b>ARNOLDS GROVE ROAD</b>	F.A.P. RTE.	SECTION	COUNTY	TOTAL SHEETS	SHEET NO.
\$FILEL\$		DRAWN - LCR	REVISED -					17	4 BR-5 & 4BR-6	CARROLL	150	26
PLOT SCALE = \$SCALE*		CHECKED - DAZ	REVISED -					CONTRACT NO. 64D83				
PLOT DATE = \$DATE*		DATE - 05-17-13	REVISED -					ILLINOIS FED. AID PROJECT				
				SHEET 1 OF 1 SHEETS		STA.	TO STA.					