


3/4" IRON PIPE
STA. 625+49.5, 240' LT

3/4" IRON PIPE
STA. 629+84.5, 240' LT

418'-6"
PROPOSED

185'-10"
PROPOSED

187'-0"
PROPOSED

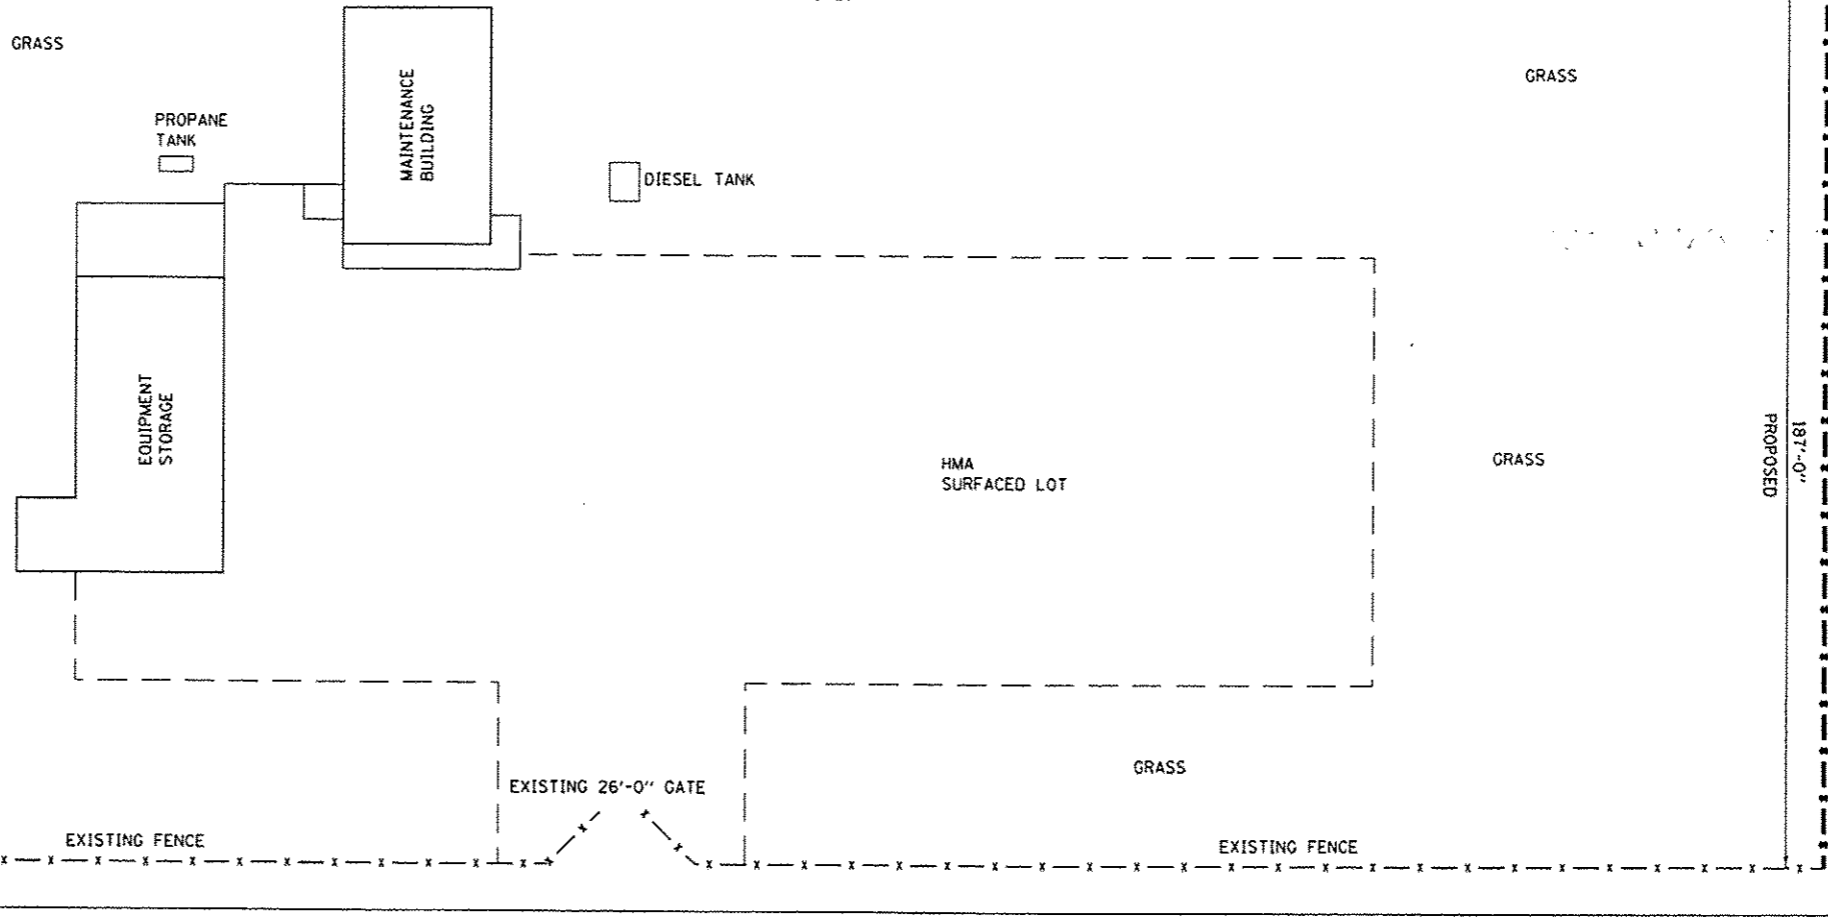

1/2" REBAR W/METAL IDOT SURVEY
CAP STA. 625+49.5, 52' LT
ROW MARKER 1.0' SOUTH

1/2" REBAR W/METAL IDOT SURVEY
CAP STA. 625+49.5, 40' LT
ROW MARKER 1.5' SOUTH

3/4" Iron Pipe
Sta. 629+84.5, 40' LT

625+00

U.S. 30

630+00

NOTES

PLAN DIMENSIONS AND FENCE LAYOUT SHALL BE VERIFIED IN THE FIELD TO THE SATISFACTION OF THE ENGINEER PRIOR TO ORDERING OF ANY MATERIALS.

LEGEND

- · - · - PROPOSED FENCE
- x - x - EXISTING FENCE
- EXISTING PROPERTY PIPE/PIN
- ⊗ R.O.W. MARKER
- ⊞ TELEPHONE RISER
- POWER POLE

FILE NAME *	USER NAME * woodshankr1	DESIGNED - YOGESH PATEL	REVISED -
c:\pv_work\pvidot\woodshankr1\d0330671\0366009-shr-details.dgn		DRAWN - YOGESH PATEL	REVISED -
		CHECKED - RON WOODSHANK	REVISED -
		DATE -	REVISED -

**STATE OF ILLINOIS
DEPARTMENT OF TRANSPORTATION**

**SITE PLAN
WATERMAN MAINTENANCE FACILITY**

F.A.P. RTE.	SECTION	COUNTY	TOTAL SHEETS	SHEET NO.
US 30	D3 FENCE REPAIR 2014-1	DEKALB	7	4
CONTRACT NO. 66D05				
ILLINOIS FED. AID PROJECT				

SCALE: SHEET 1 OF 1 SHEETS STA. TO STA.