



LEGEND

 SOD

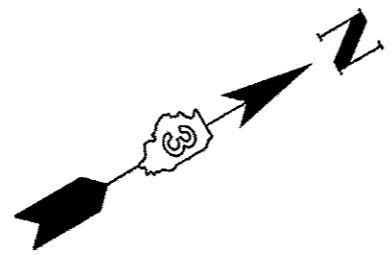

NOTE 1. SEE SHEET 14 OF 14 FOR PAVEMENT MARKING DETAILS
 NOTE 2. SEE SHEETS 11 THRU 13 FOR ADA RAMP DETAILS

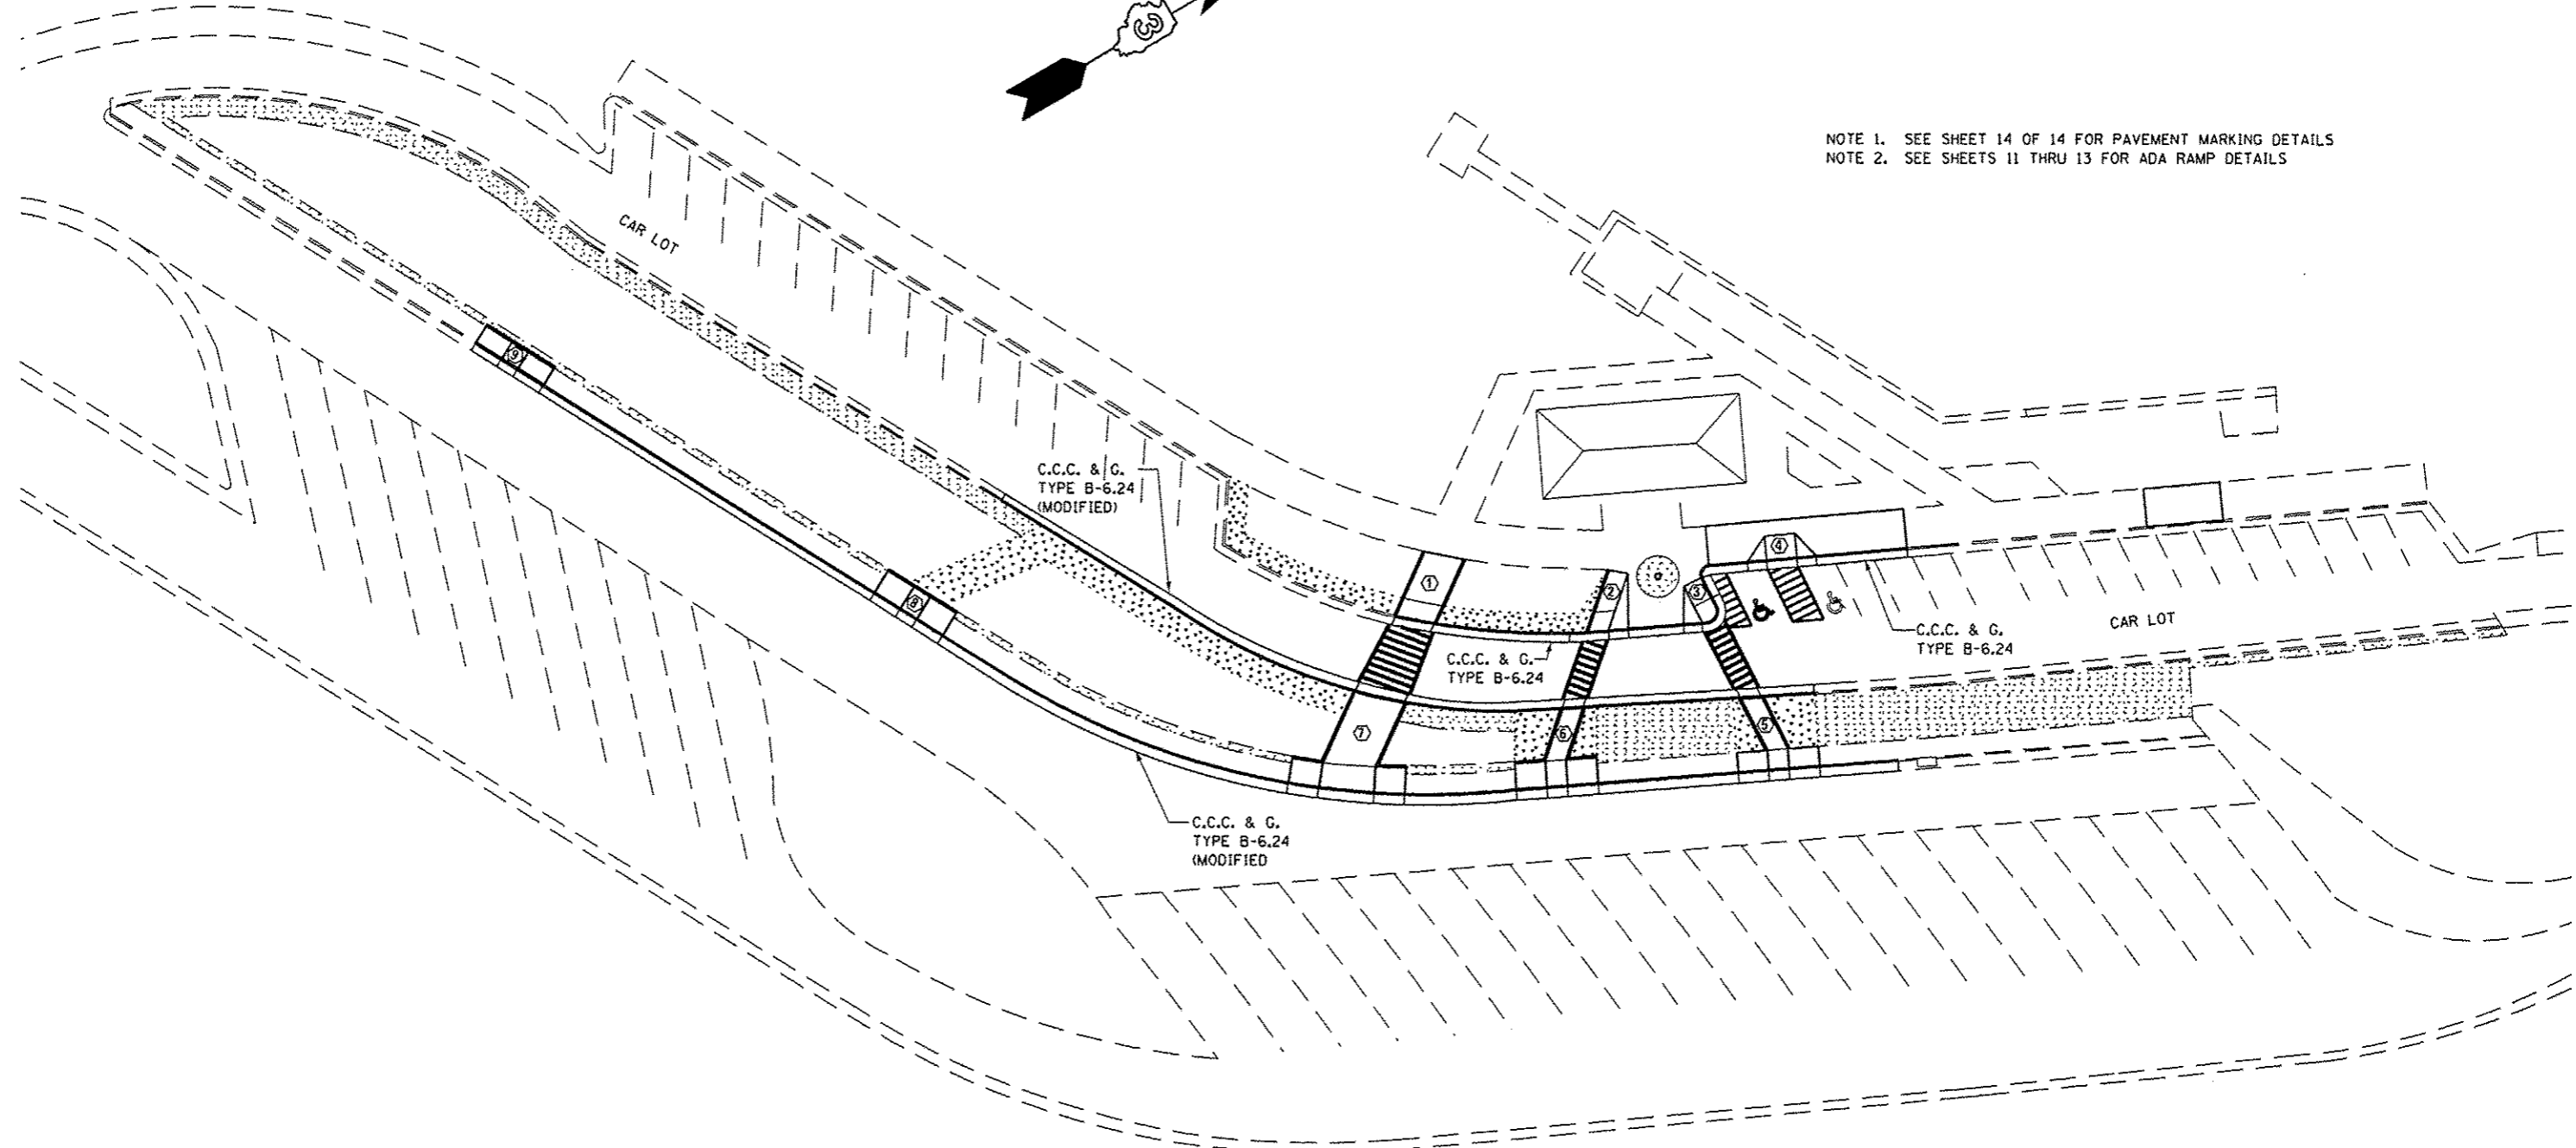

FILE NAME : c:\pr_work\pedit\woodshank\1\08342923\3xxxxx.sht-detailed.dgn	USER NAME : woodshankr1	DESIGNED - RON WOODSHANK	REVISED - 7/17/2013
		DRAWN - RON WOODSHANK	REVISED -
		CHECKED - YOGESH PATEL	REVISED -
		DATE - 06/28/2013	REVISED -

**STATE OF ILLINOIS
 DEPARTMENT OF TRANSPORTATION**

SITE PLAN - CONSTRUCTION

SCALE: SHEET NO. 1 OF 1 SHEETS STA. TO STA.

F.A.I. RTE.	SECTION	COUNTY	TOTAL SHEETS	SHEET NO.
55	153-61RA-4	LIVINGSTON	15	6
				CONTRACT NO. 66D12
ILLINOIS FED. AID PROJECT				