



PLAN	SURVEYED	DATE
	PLOTTED	BY
	GRADES CHECKED	
	ALIGNMENT CHECKED	
	STRUCTURE NOTATIONS OK'D	
	NOTE BOOK NO.	
	CADD FILE NAME	

PROFILE	SURVEYED	DATE
	PLOTTED	BY
	GRADES CHECKED	
	ALIGNMENT CHECKED	
	STRUCTURE NOTATIONS OK'D	
	NOTE BOOK NO.	
	CADD FILE NAME	

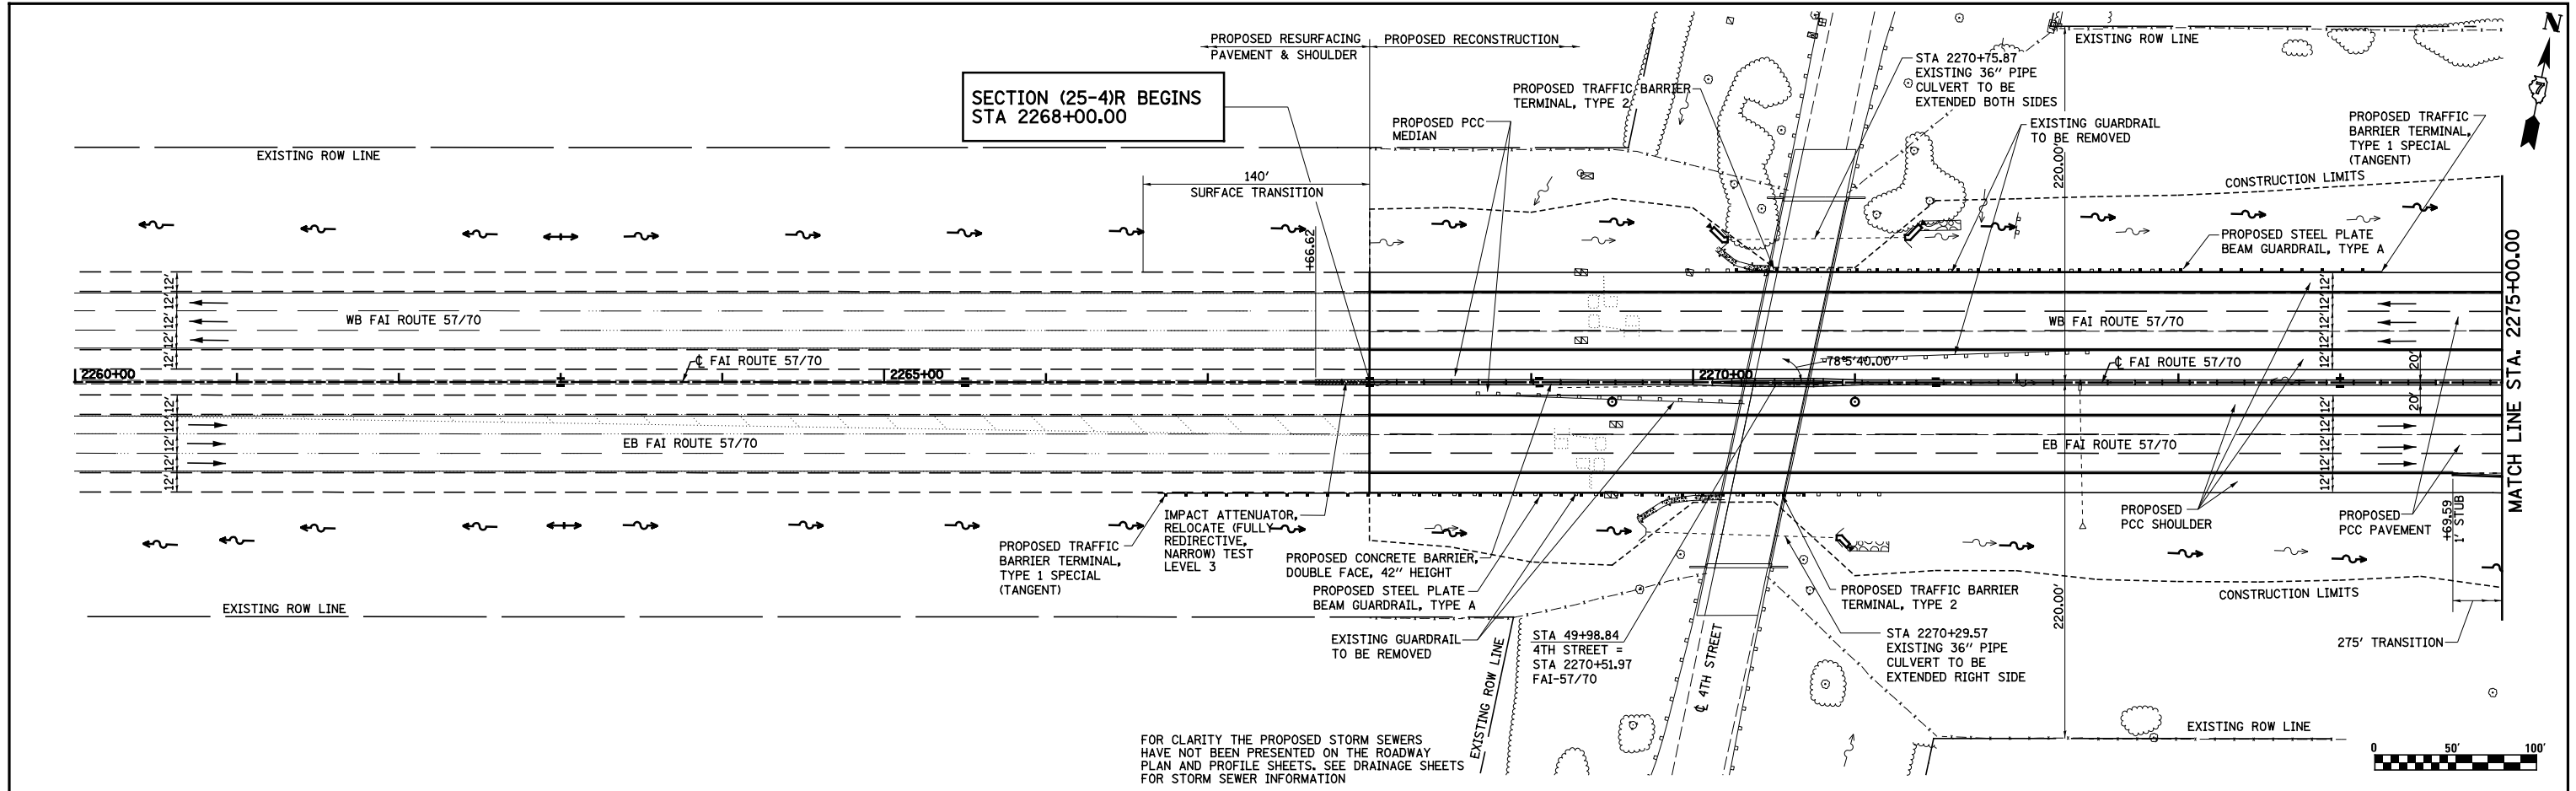

FOR CLARITY THE PROPOSED STORM SEWERS HAVE NOT BEEN PRESENTED ON THE ROADWAY PLAN AND PROFILE SHEETS. SEE DRAINAGE SHEETS FOR STORM SEWER INFORMATION

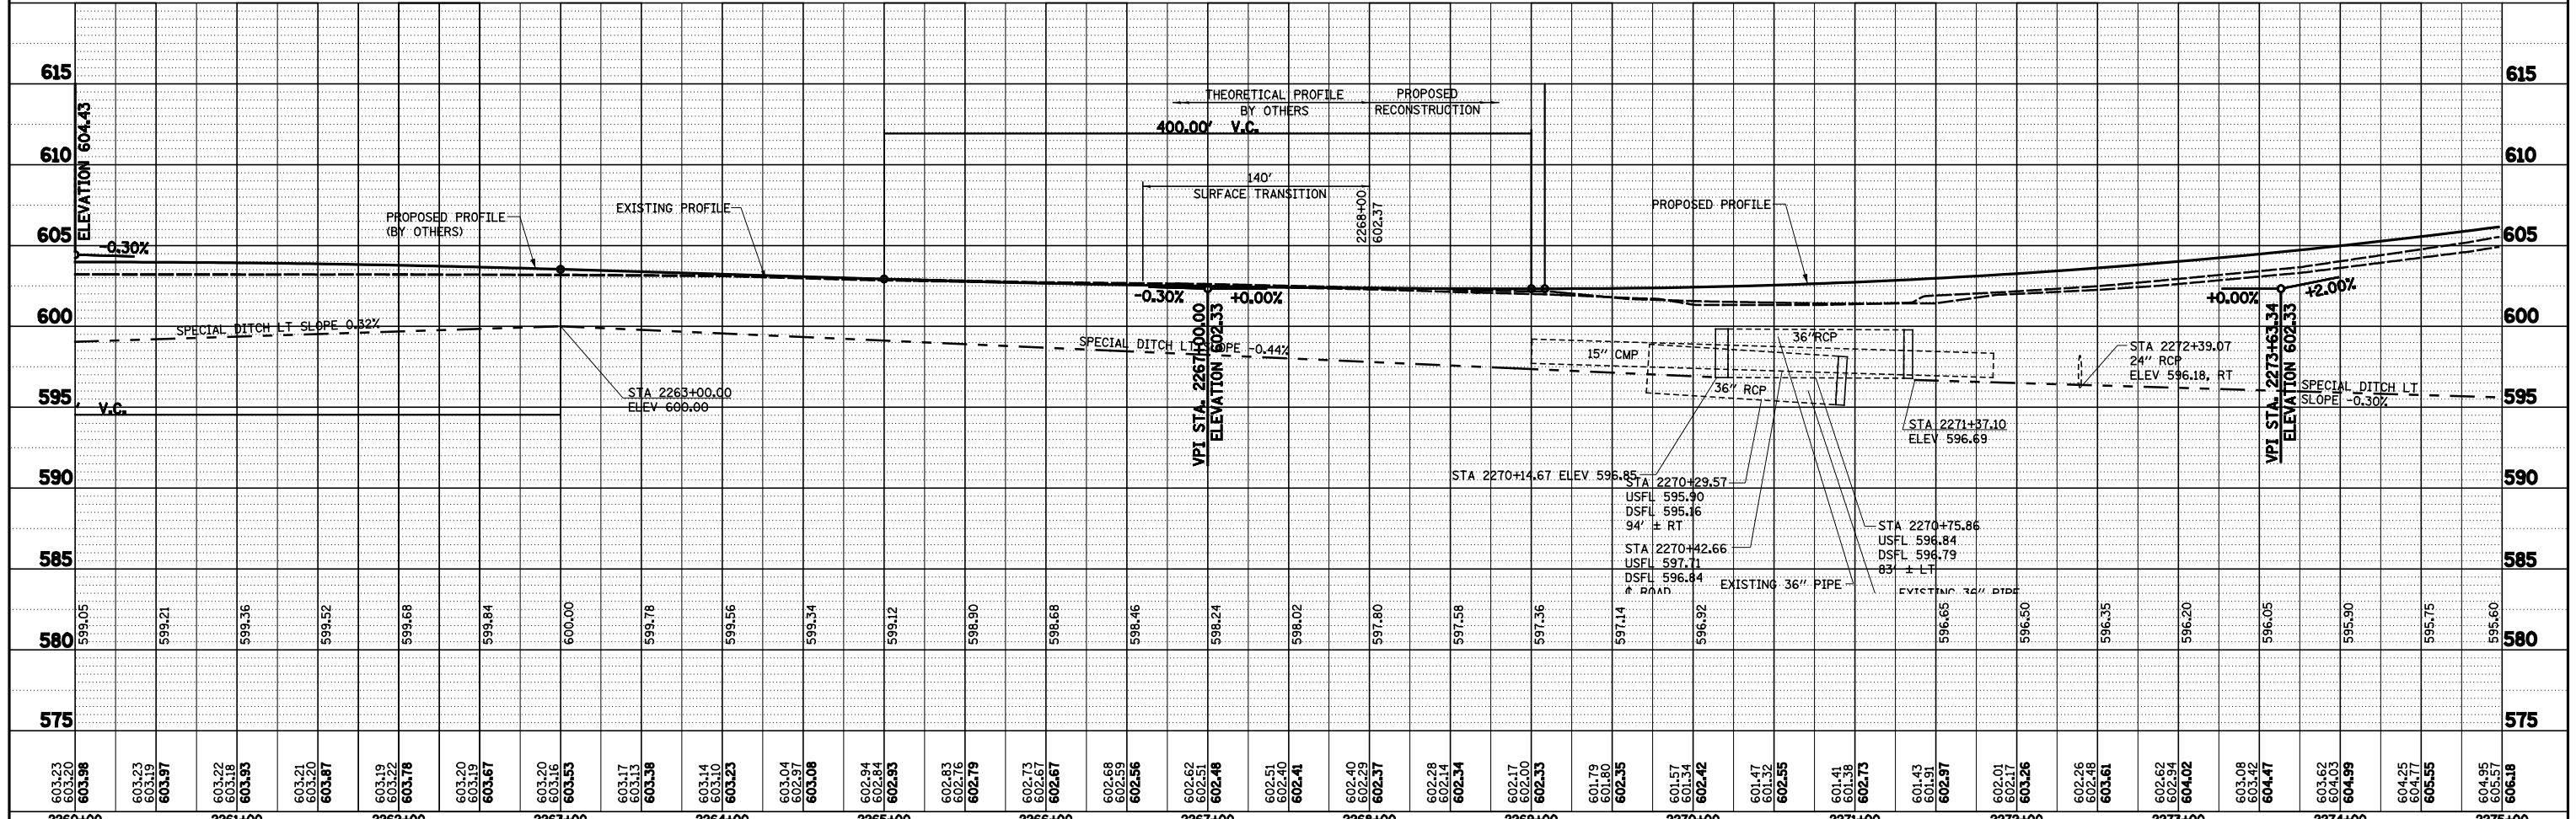

FILE NAME =	USER NAME = *USER*	DESIGNED - JWS	REVISED -	STATE OF ILLINOIS DEPARTMENT OF TRANSPORTATION PLAN AND PROFILE, FAI ROUTES 57/70 SCALE: 1"=50' SHEET NO. 1 OF 11 SHEETS STA. 2260+00.00 TO STA. 2275+00.00	F.A.I. RTE.	SECTION	COUNTY	TOTAL SHEETS	SHEET NO.
S:\Projects\403-00072-57-70\dp\N Tr\LV\PP_Ntr1570.dgn		DRAWN - PDB	REVISED -		57/70	(25-4)R	EFFINGHAM	1760	105
		CHECKED - BRM	REVISED -		CONTRACT NO. 74295				
		DATE - 6-5-08	REVISED -		FED. ROAD DIST. NO. ILLINOIS FED. AID PROJECT				