
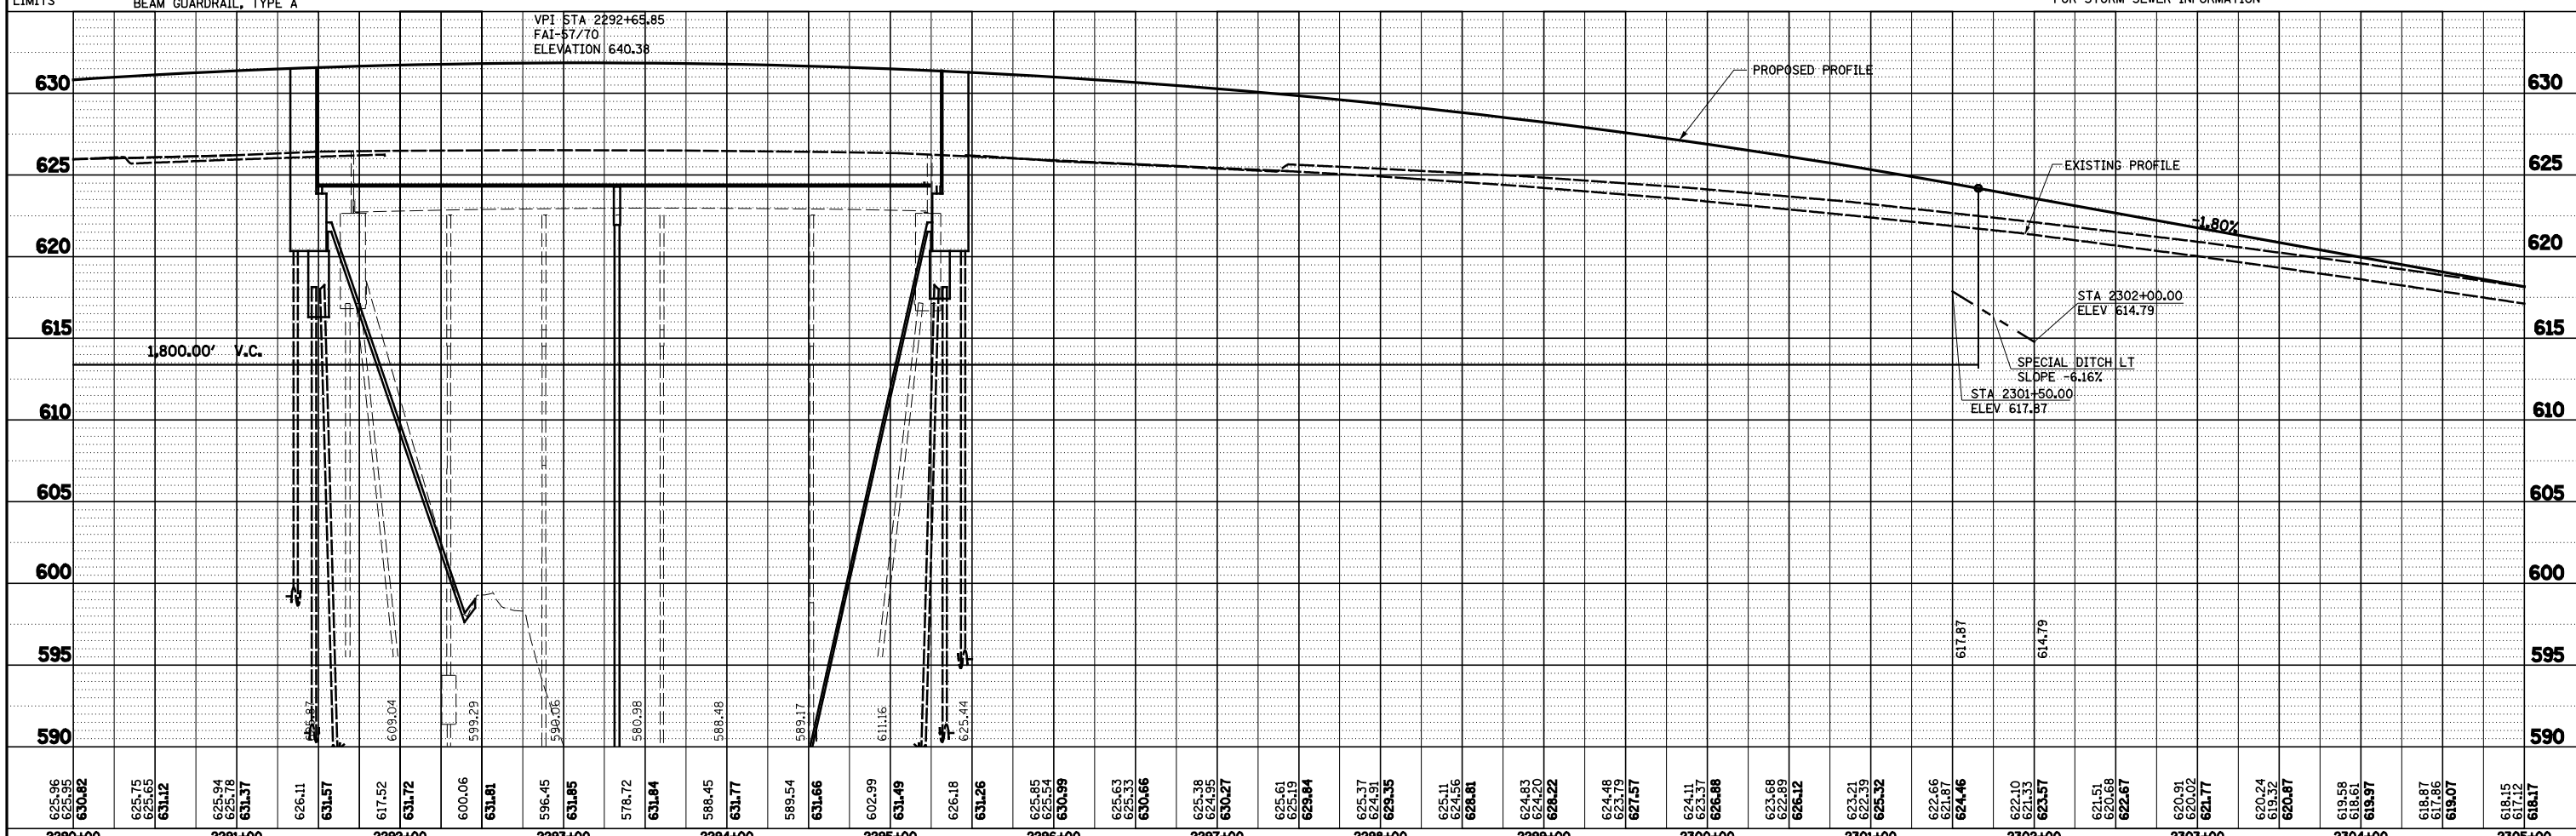


PLAN	SURVEYED	BY	DATE
	PLOTTED		
	NOTE BOOK		
	NO.		
	CHECKED		
	FILE NAME		
	NO.		

PROFILE	SURVEYED	BY	DATE
	PLOTTED		
	GRADES CHECKED		
	STRUCTURE NOTATIONS CHECKED		
	NO.		

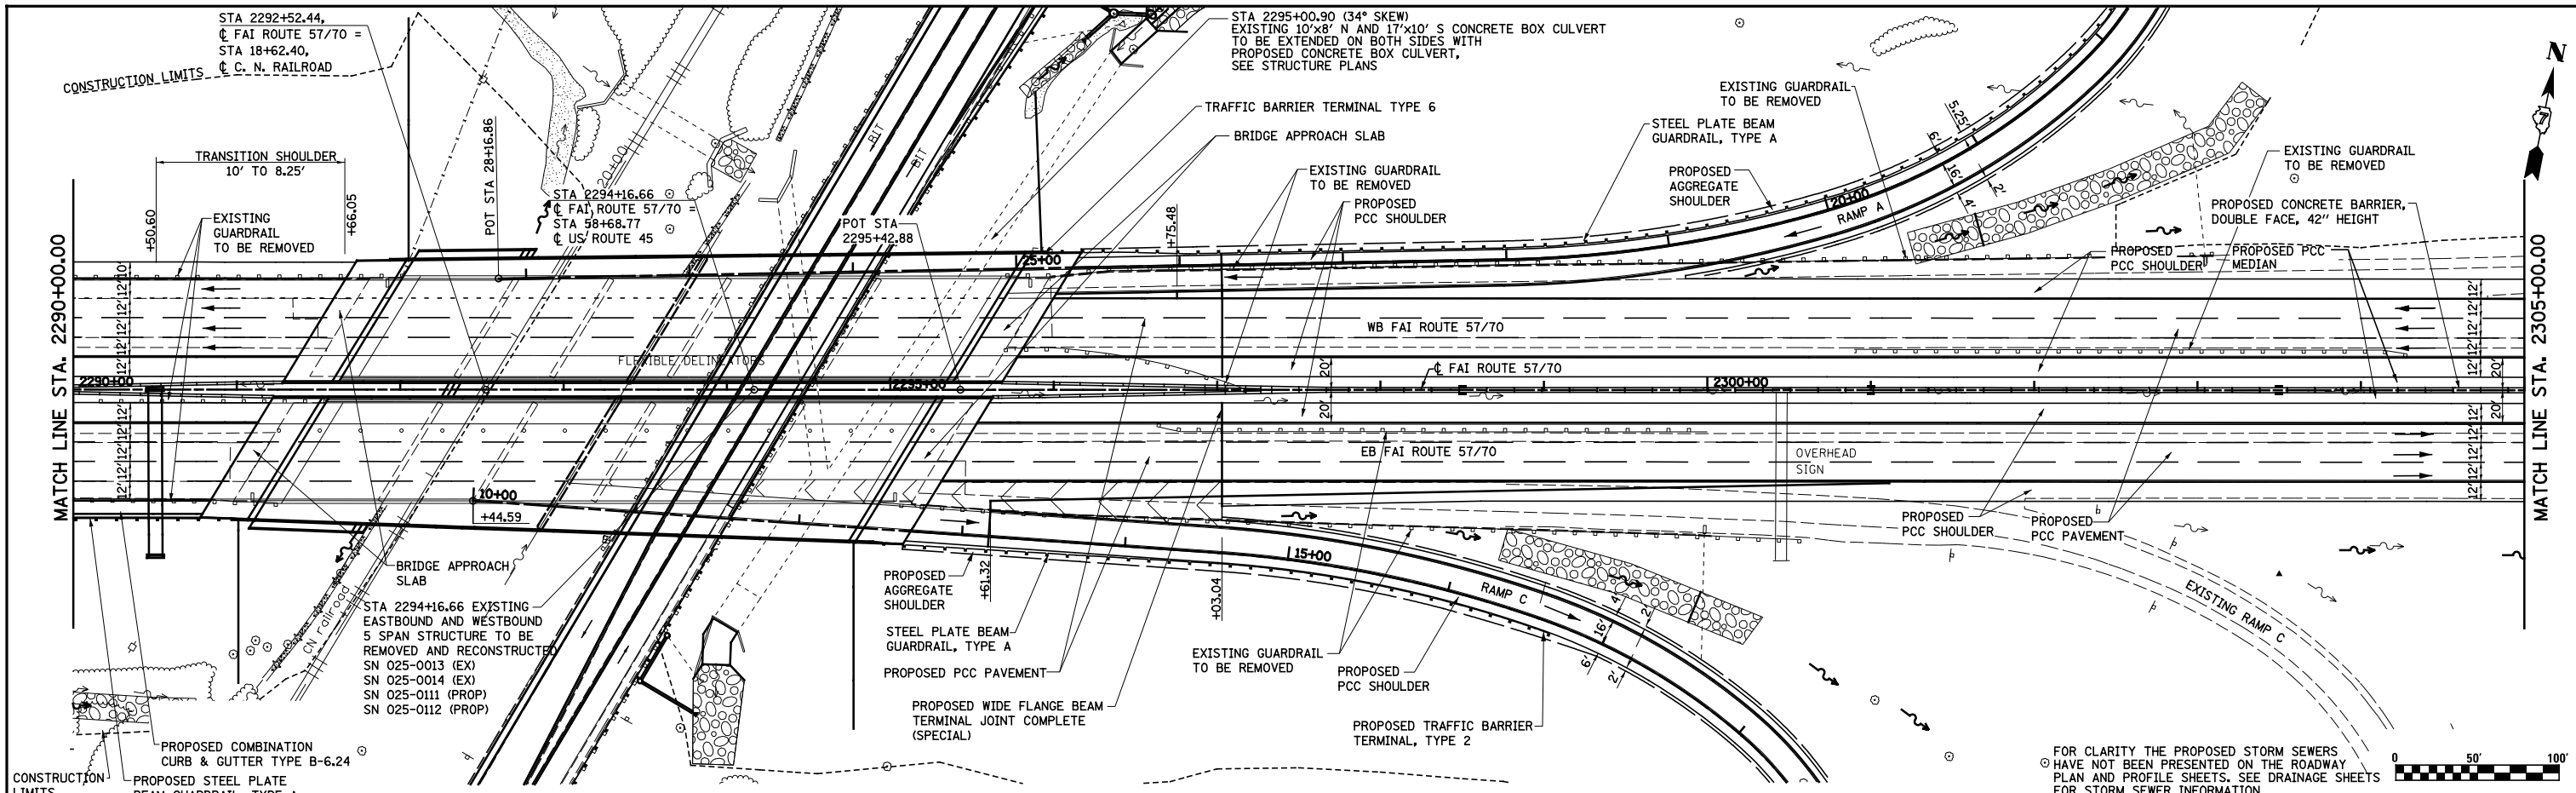

FILE NAME =	USER NAME = *USER*	DESIGNED - JWS	REVISED -	STATE OF ILLINOIS DEPARTMENT OF TRANSPORTATION	PLAN AND PROFILE, FAI ROUTE 57/70		F.A.I. RTE.	SECTION	COUNTY	TOTAL SHEETS	SHEET NO.
S:\Projects\403-00072-57-70\pdp\N Tr\LV\PP_Ntr1570.dgn		DRAWN - PDB	REVISED -		57/70	(25-4R)	EFFINGHAM	1760	107	CONTRACT NO. 74295	
		CHECKED - BRM	REVISED -		SCALE: 1"=50'	SHEET NO. 3 OF 11 SHEETS	STA. 2290+00.00 TO STA. 2305+00.00	FED. ROAD DIST. NO.	ILLINOIS FED. AID PROJECT		
		DATE - 6-5-08	REVISED -								