
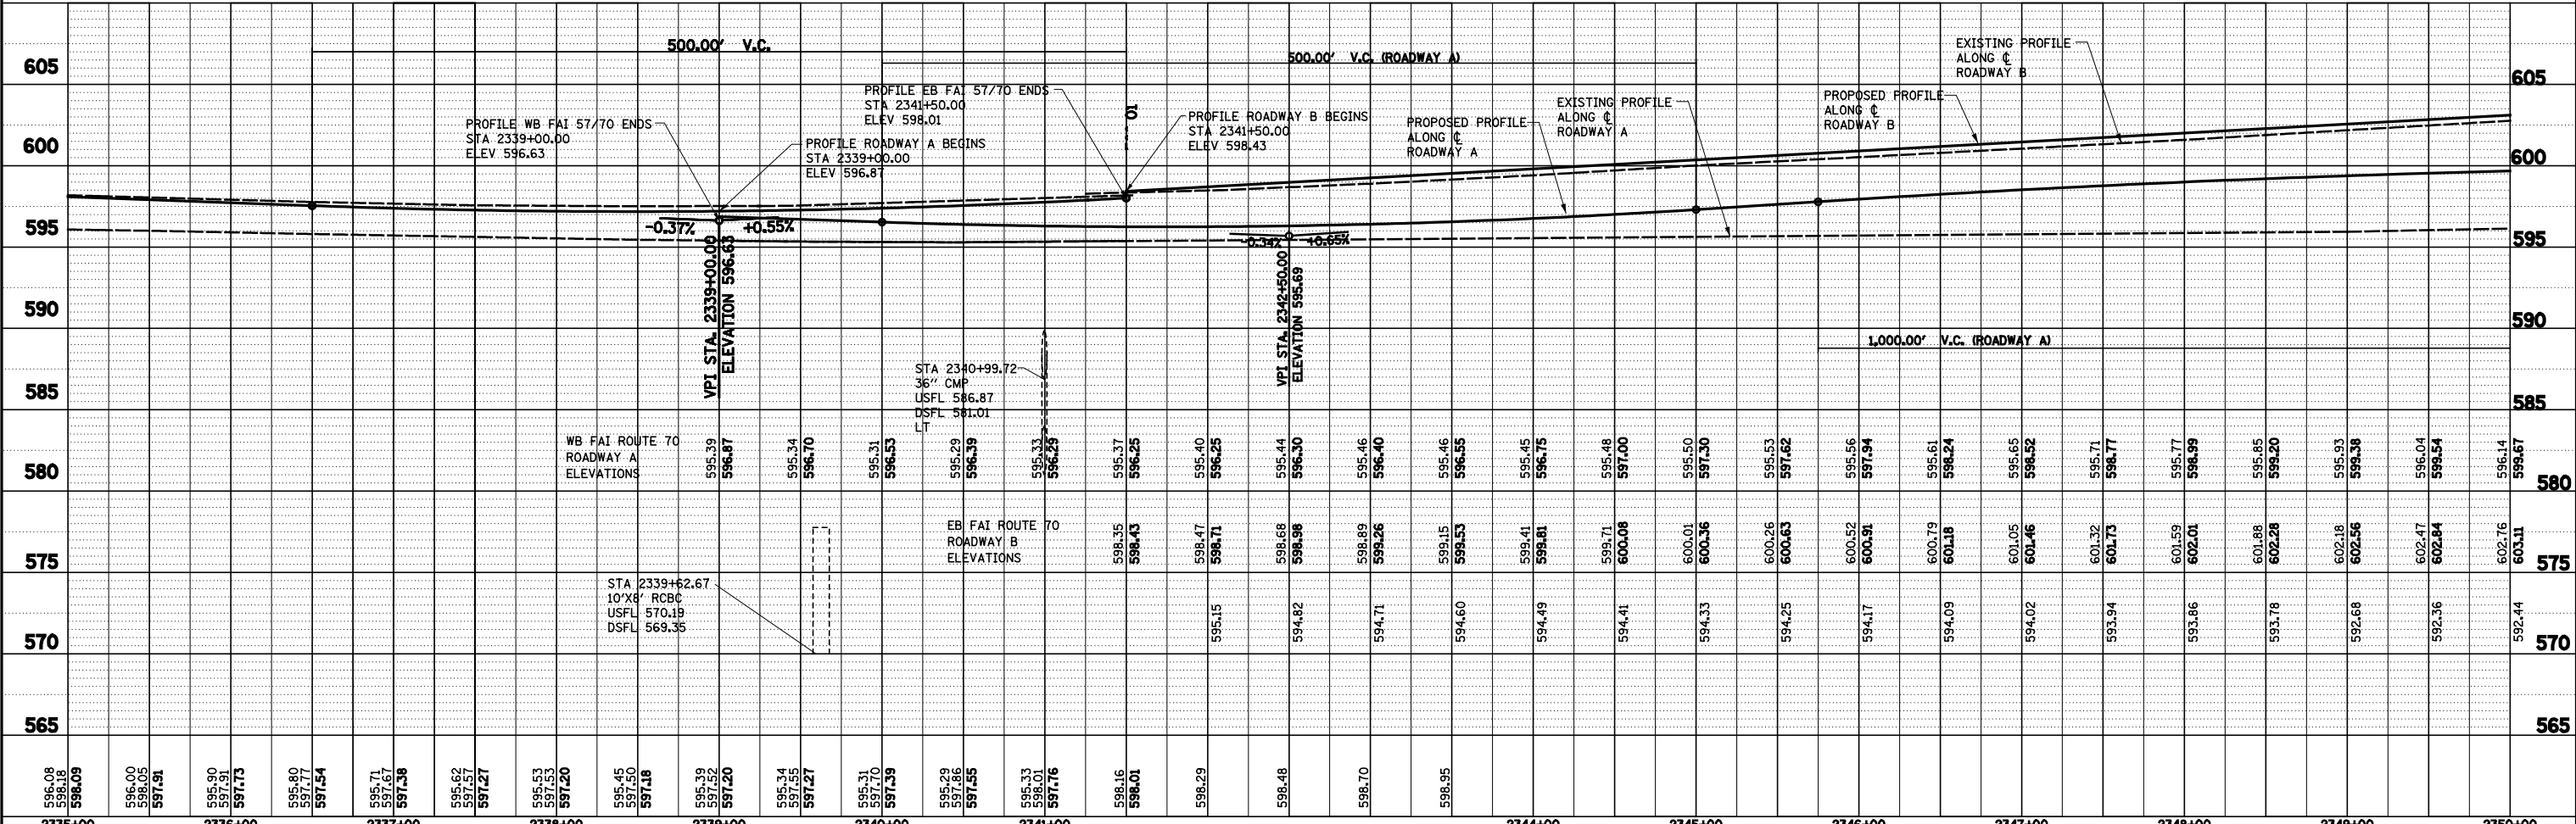


DATE	
BY	
PLAN	SURVEYED
	NOTED
	ALIGNED
	CHECKED
	DESIGNED
	CONTRACT
	NO.

DATE	
BY	
PROFILE	SURVEYED
	NOTED
	GRADES
	CHECKED
	STRUCTURE
	NOTATIONS
	CPAD
	NO.

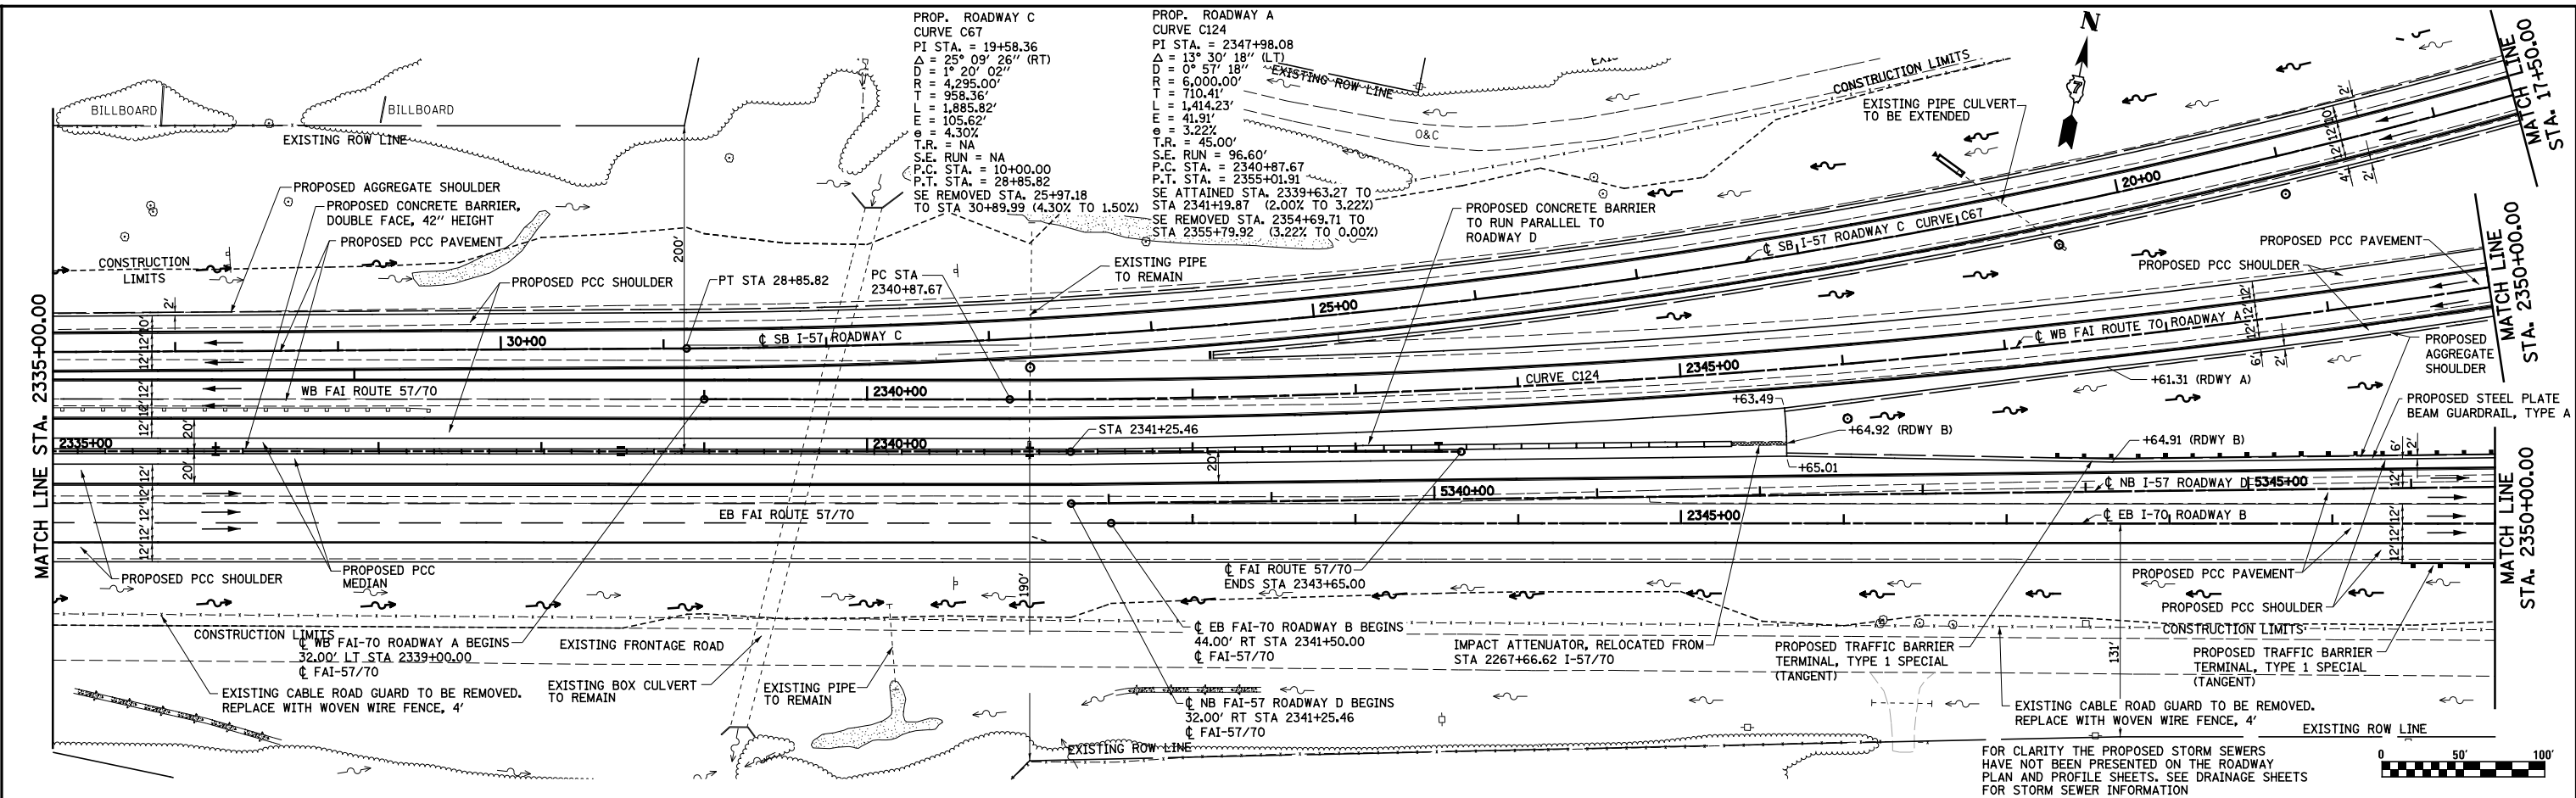

FILE NAME =	USER NAME = *USER*	DESIGNED -	JWS	REVISED -	
S:\Projects\403-00072-57-70\pdp\N Tr\lv\PP_Ntr1570.dgn		DRAWN -	PDB	REVISED -	
	PLOT SCALE = *SCALE*	CHECKED -	BRM	REVISED -	
	PLOT DATE = *DATE*	DATE -	6-5-08	REVISED -	

**STATE OF ILLINOIS
DEPARTMENT OF TRANSPORTATION**

PLAN AND PROFILE, FAI ROUTE 57/70		F.A.I. RTE.	SECTION	COUNTY	TOTAL SHEETS	SHEET NO.
SCALE: 1"=50'		57/70	(25-4R)	EFFINGHAM	1760	110
SHEET NO. 6 OF 11 SHEETS		CONTRACT NO. 74295		ILLINOIS FED. AID PROJECT		