
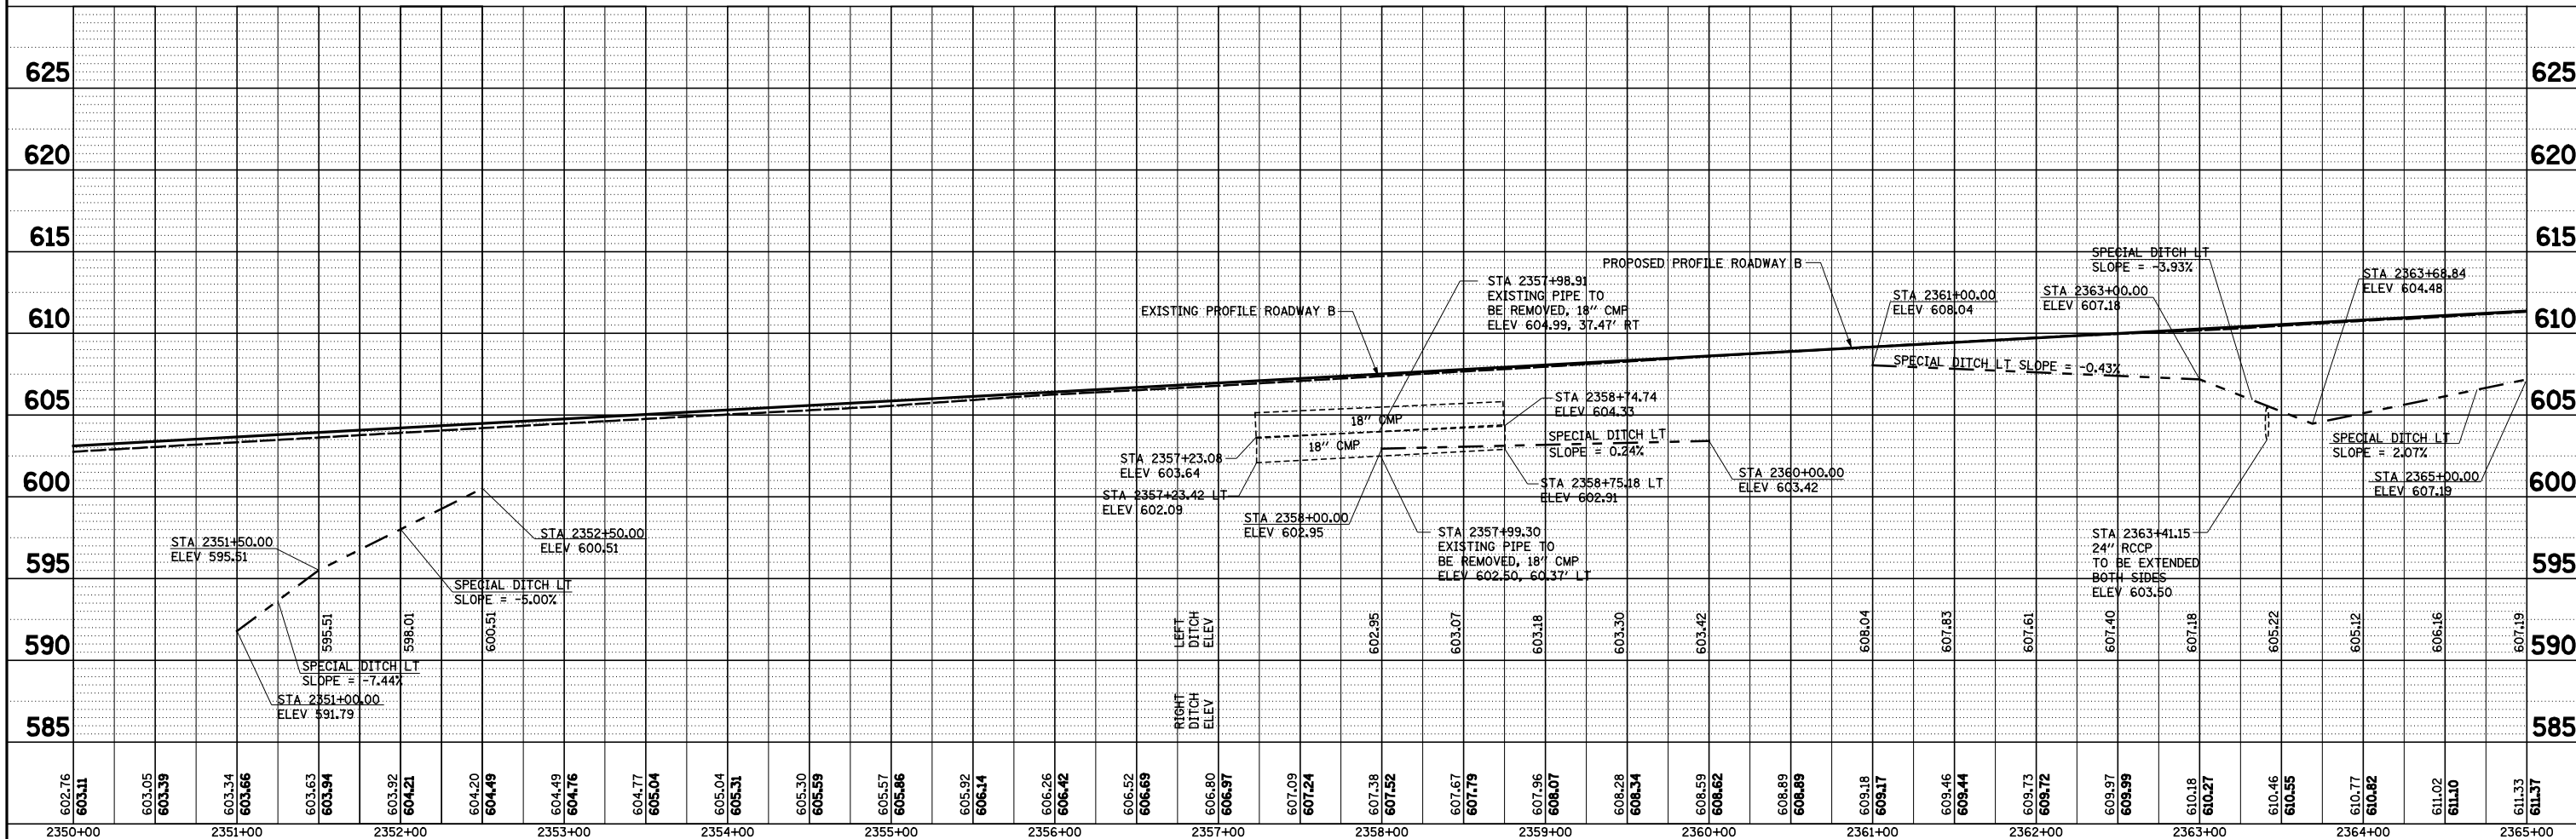


PLAN	SURVEYED	BY	DATE
	PLOTTED		
	ALIGNED		
	CHECKED		
	NO. _____		
	FILE NAME		

PROFILE	SURVEYED	BY	DATE
	GRADES		
	CHECKED		
	STRUCTURE		
	NOTATIONS		
	NO. _____		

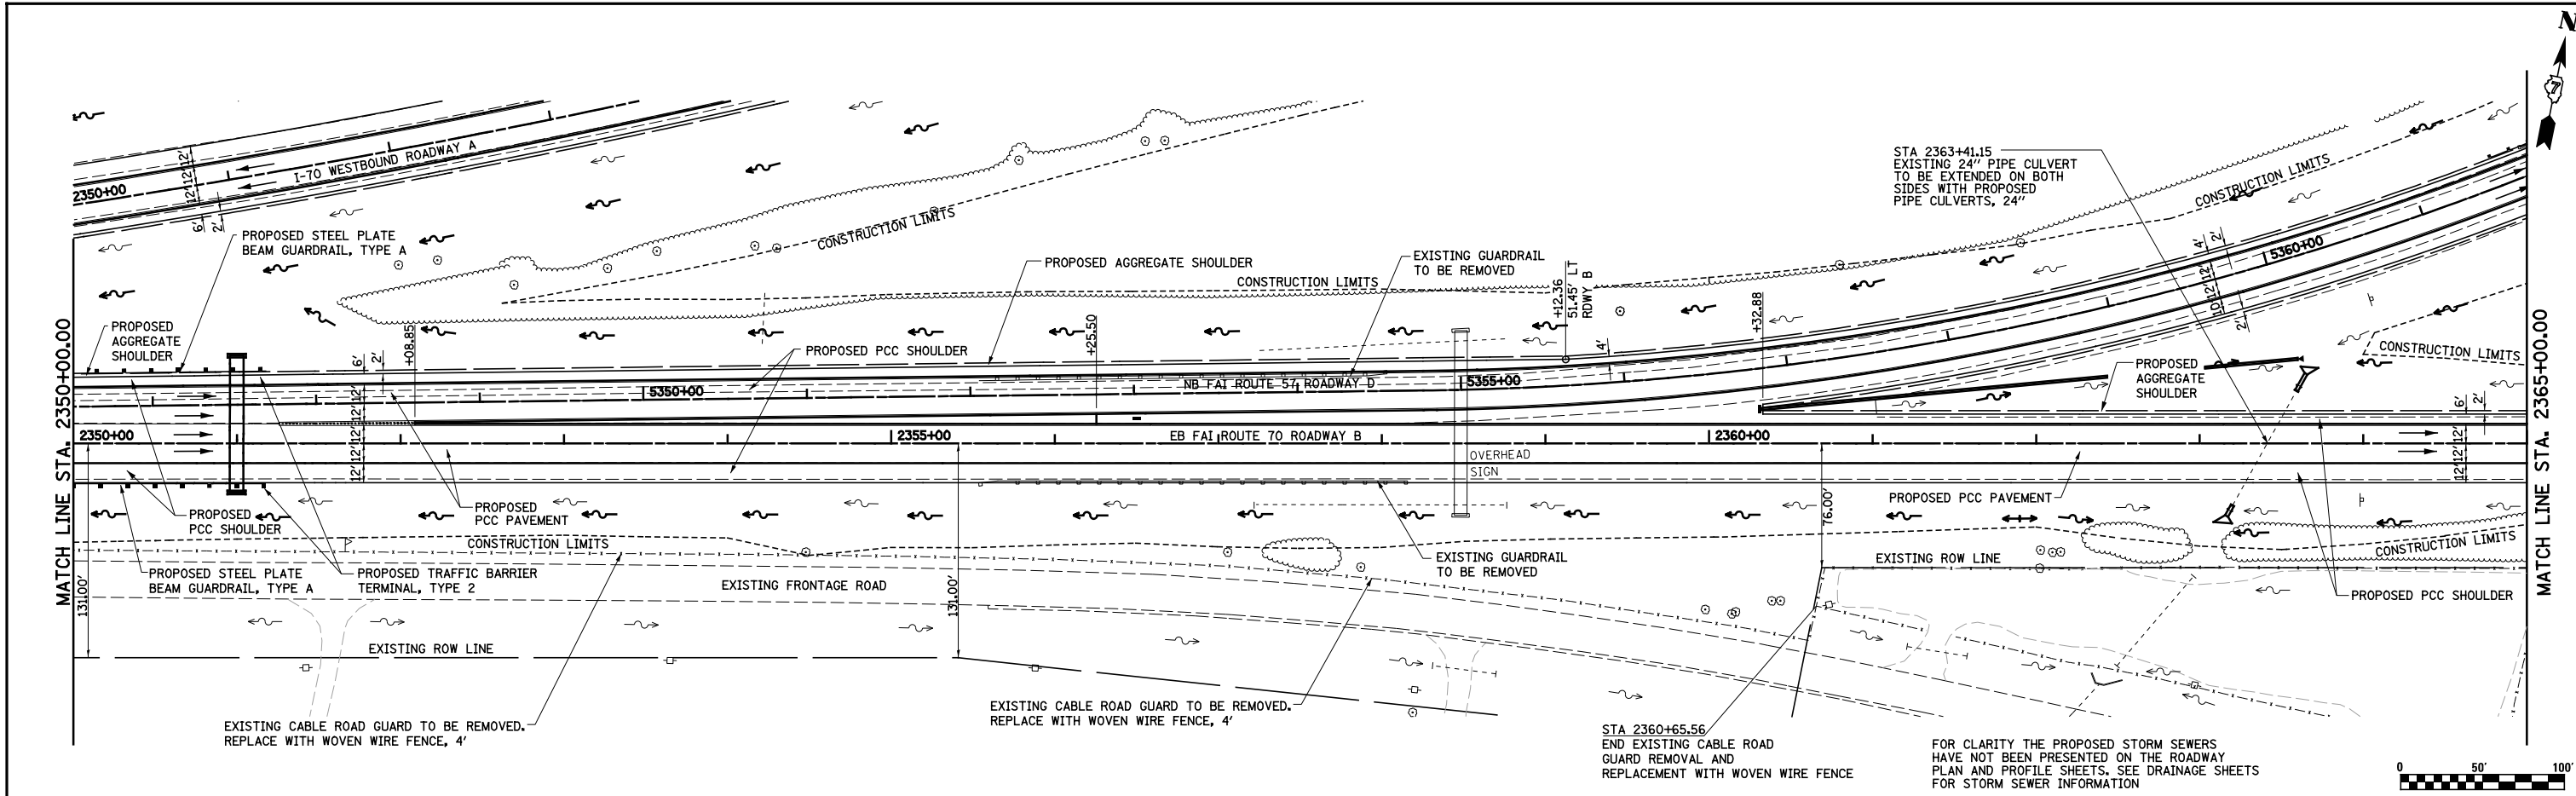

FILE NAME =	USER NAME = *USER*	DESIGNED - JWS	REVISED -	STATE OF ILLINOIS DEPARTMENT OF TRANSPORTATION PLAN AND PROFILE, NORTH TRI LEVEL ROADWAY B SCALE: 1"=50' SHEET NO. 7 OF 11 SHEETS STA. 2350+00.00 TO STA. 2365+00.00	F.A.I. RTE.	SECTION	COUNTY	TOTAL SHEETS	SHEET NO.
S:\Projects\403-00072-57-70\ dgn\N TriLv\PP_NTri1570.dgn		DRAWN - PDB	REVISED -		57/70	(25-4R)	EFFINGHAM	1760	111
PLOT SCALE = *SCALE*		CHECKED - BRM	REVISED -		CONTRACT NO. 74295				
PLOT DATE = *DATE*		DATE - 6-5-08	REVISED -		FED. ROAD DIST. NO. ILLINOIS FED. AID PROJECT				