
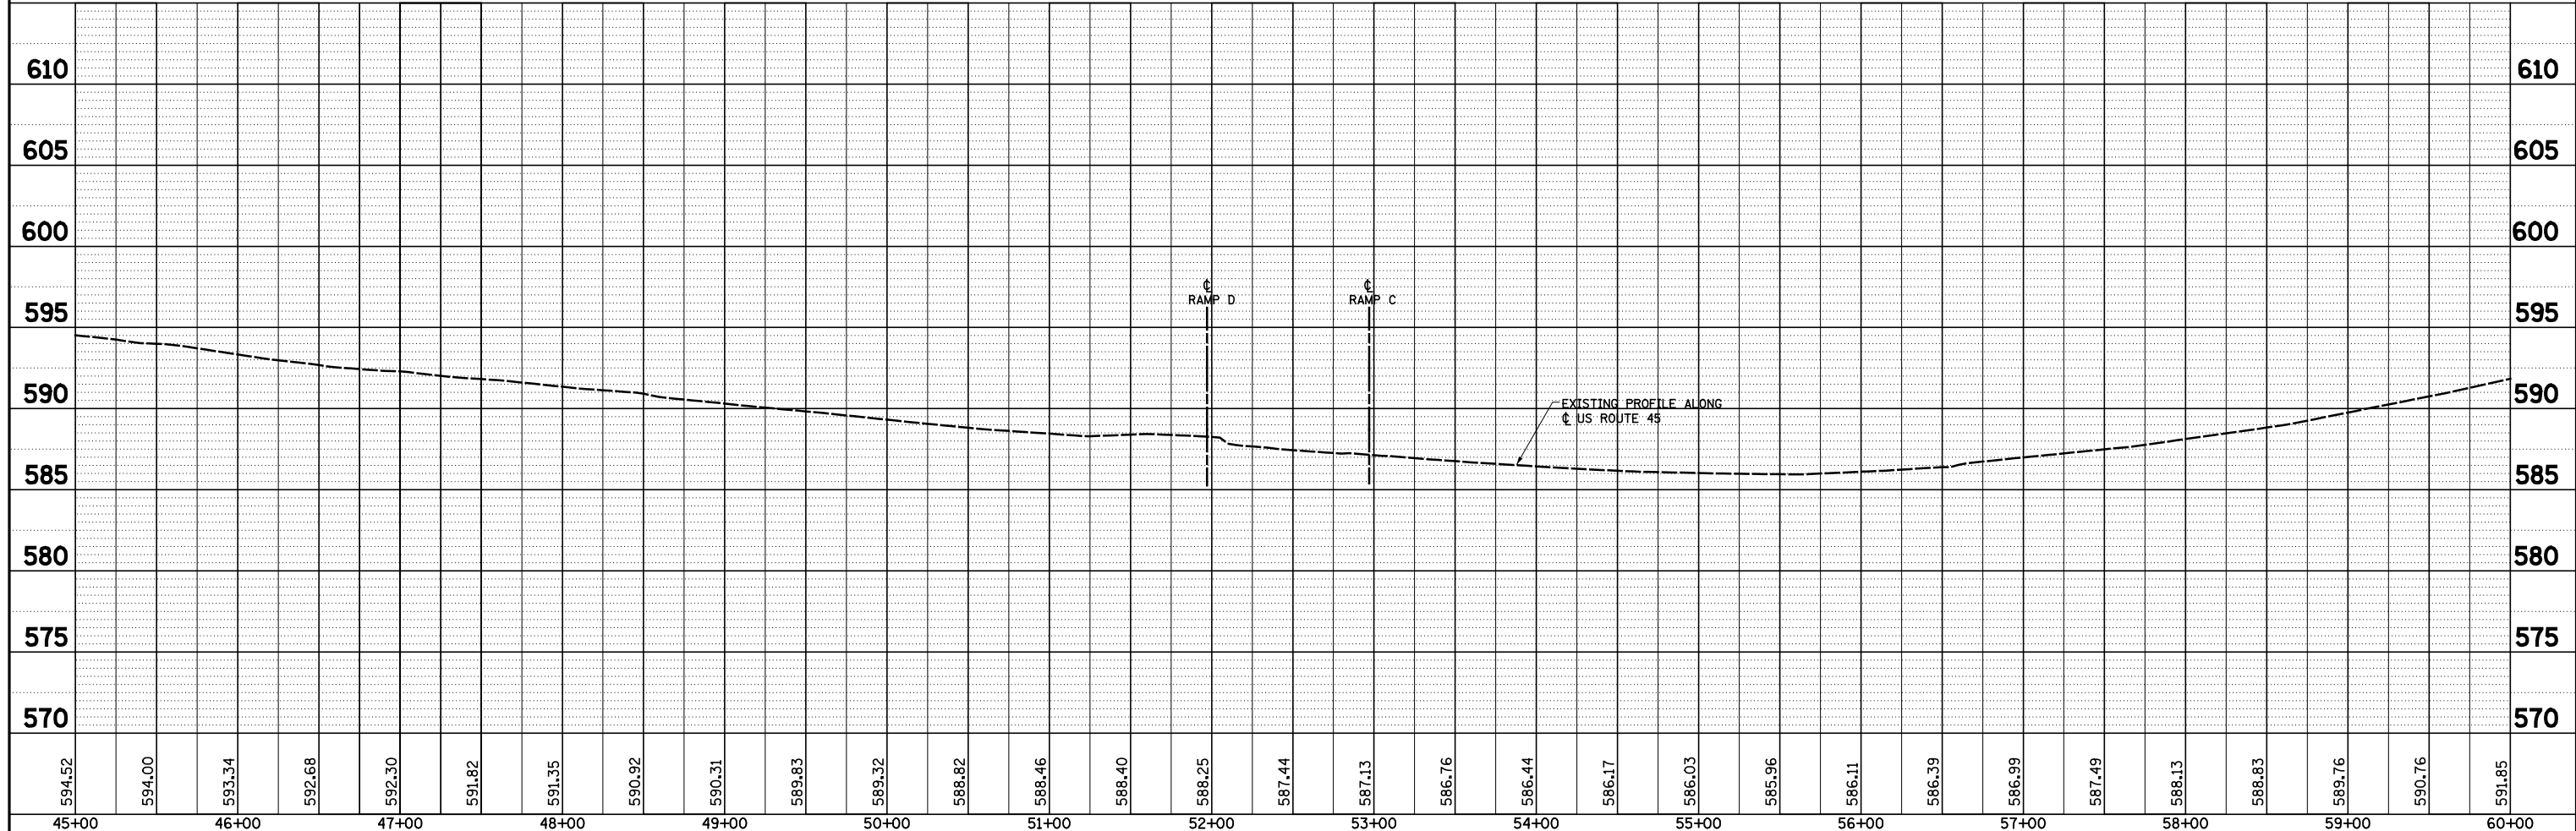


PLAN	SURVEYED	DATE
	PLOTTED	BY
	NOTE BOOK	
	ALIGNED	
	CHECKED	
	FILE NAME	
	NO.	

PROFILE	SURVEYED	DATE
	PLOTTED	BY
	GRADES	
	CHECKED	
	STRUCTURE	
	NOT AT THIS OFFICE	
	NO.	

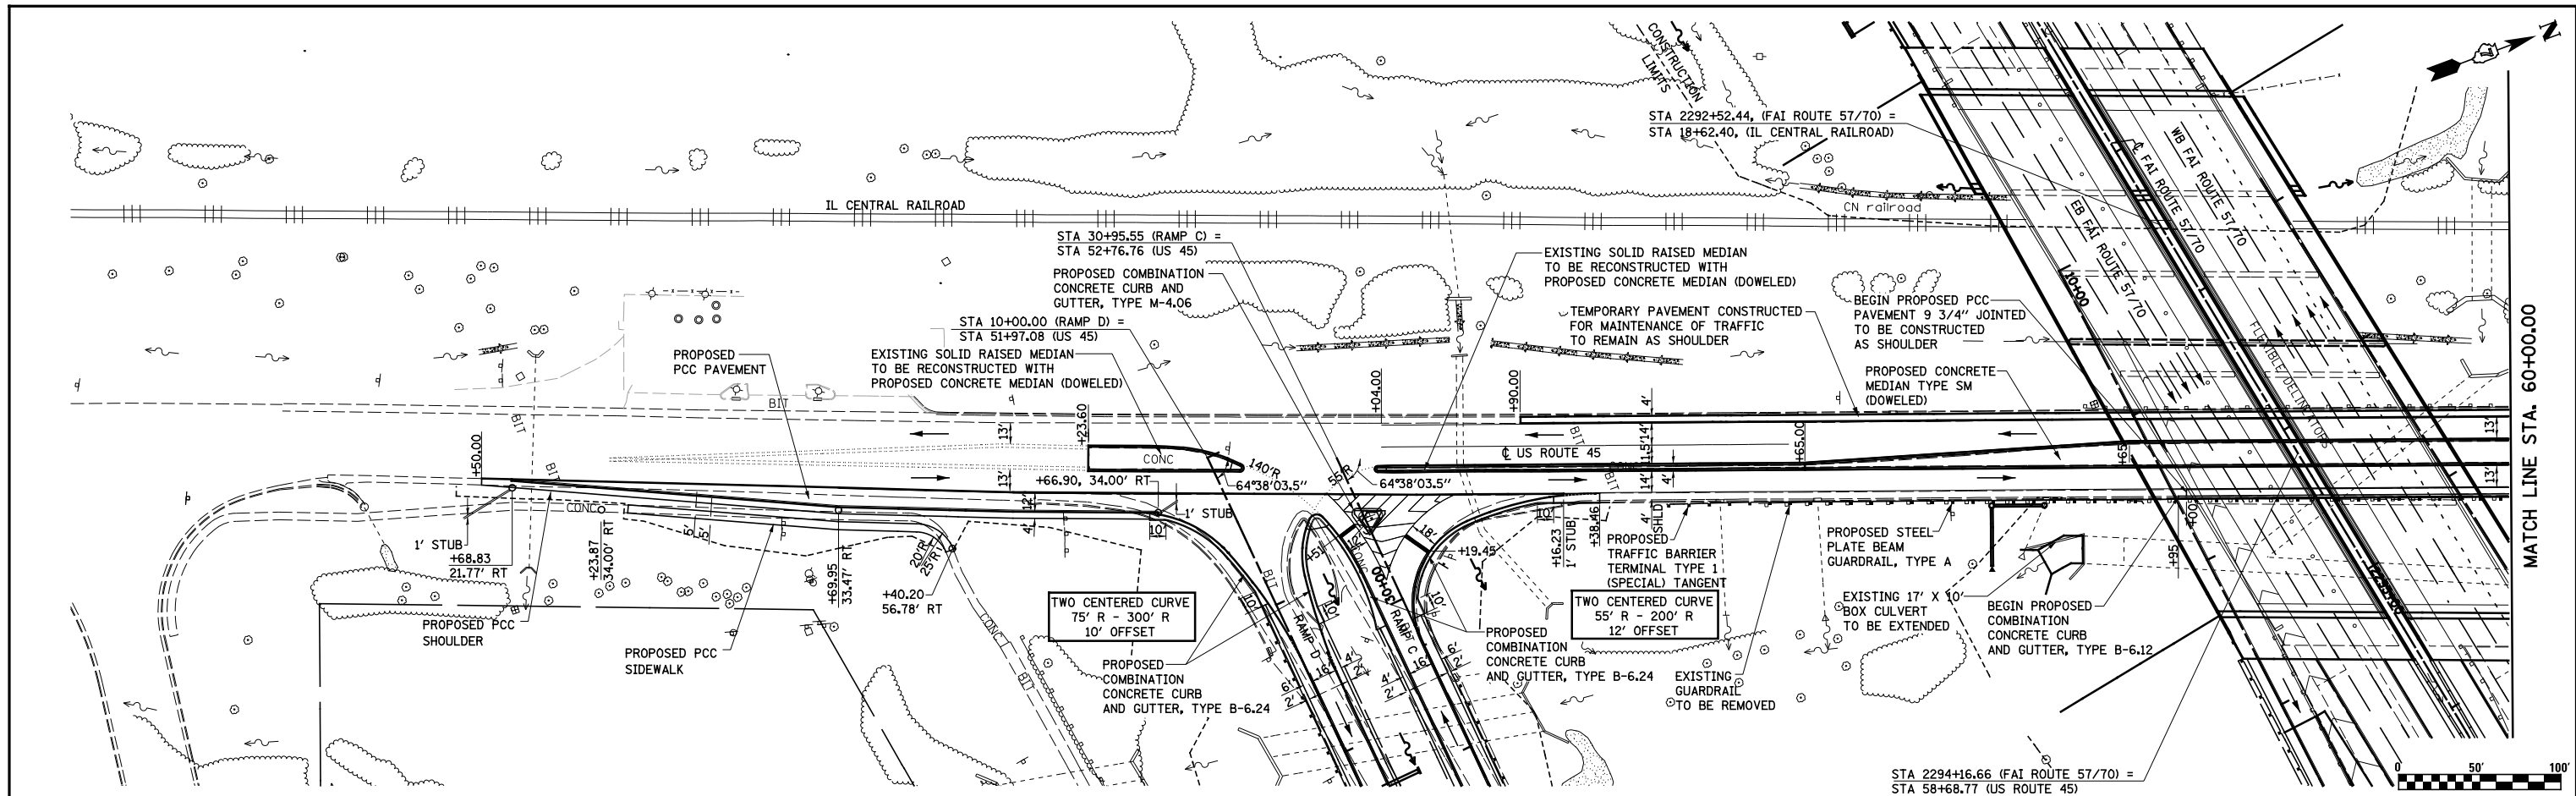

FILE NAME =	USER NAME = *USER*	DESIGNED - JWS	REVISED -	STATE OF ILLINOIS DEPARTMENT OF TRANSPORTATION	PLAN AND PROFILE, US ROUTE 45		F.A.I. RTE.	SECTION	COUNTY	TOTAL SHEETS	SHEET NO.
S:\Projects\403-00072-57-70\ dgn\ N Tr\LV\PP_NTR15170.dgn		DRAWN - PDB	REVISED -		57/70	(25-4R)	EFFINGHAM	1760	116		
		CHECKED - BRM	REVISED -		SCALE: 1"=50'		SHEET NO. 1 OF 11 SHEETS		CONTRACT NO. 74295		
		DATE - 6-5-08	REVISED -		STA. 45+00.00 TO STA. 60+00.00		FED. ROAD DIST. NO.		ILLINOIS FED. AID PROJECT		