
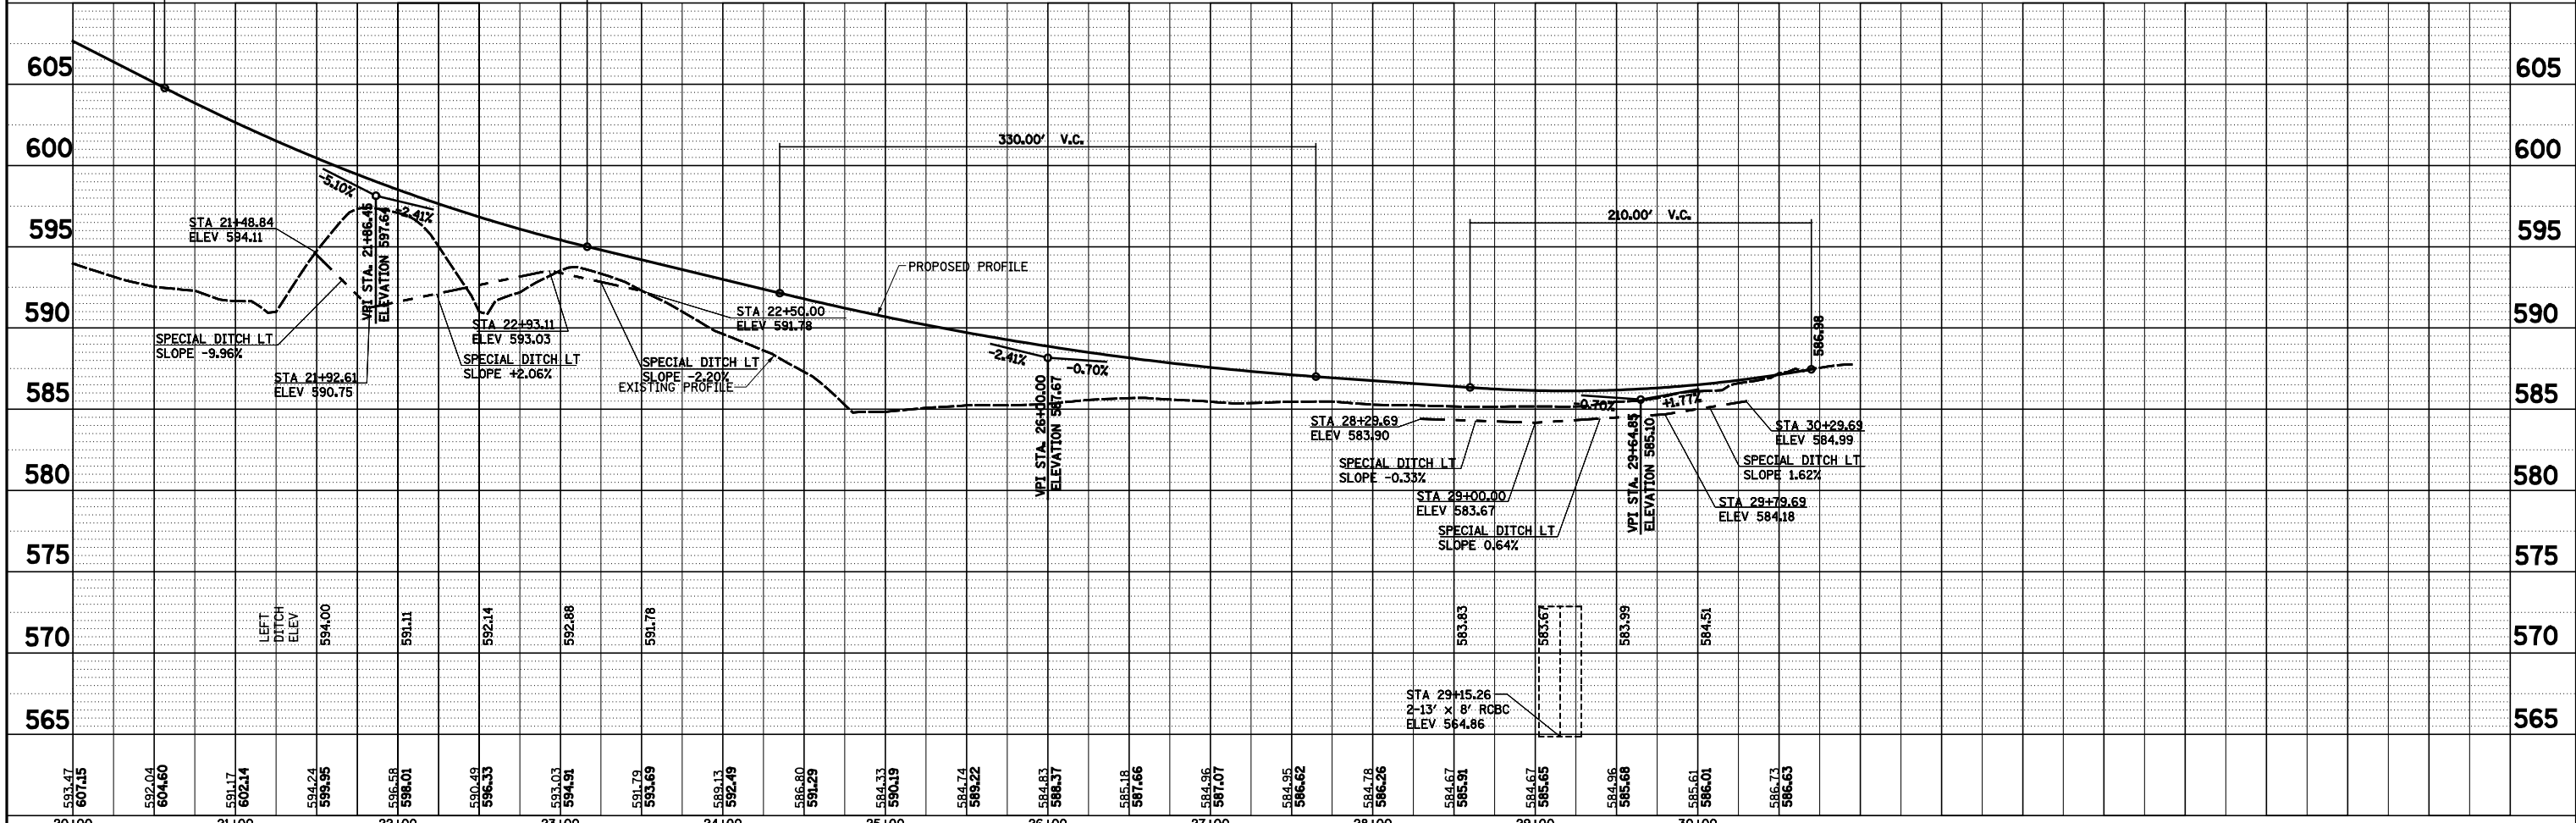


PLAN	SURVEYED	BY	DATE
	ALIGNED		
	NOTED		
	CHECKED		
	FILED		
	NO.		

PROFILE	SURVEYED	BY	DATE
	GRADES		
	CHECKED		
	STRUCTURE		
	NOTATIONS		
	NO.		

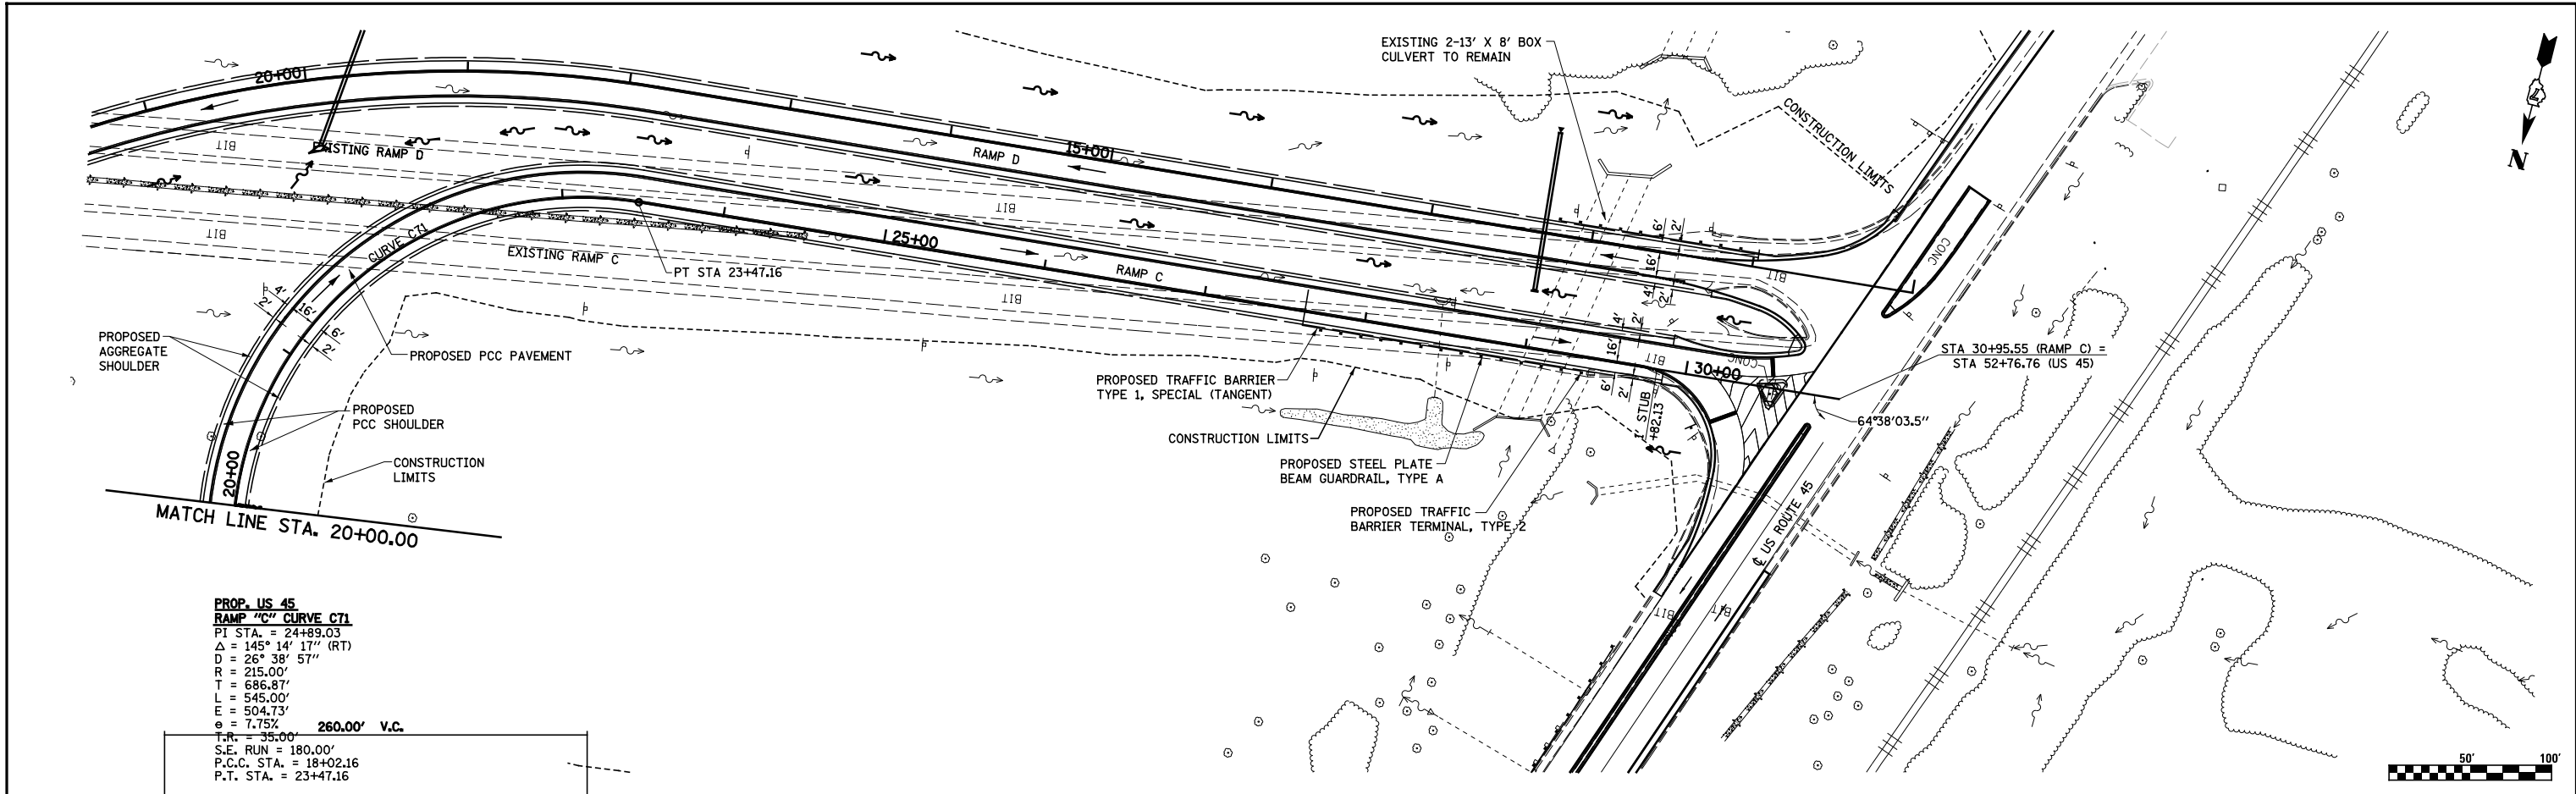

FILE NAME =	USER NAME = *USER*	DESIGNED - JWS	REVISED -
S:\Projects\403-00072-57-70\dgn\N Tr\lv\PP_NTr1570.dgn		DRAWN - PDB	REVISED -
		CHECKED - BRM	REVISED -
		DATE - 6-5-08	REVISED -

STATE OF ILLINOIS
DEPARTMENT OF TRANSPORTATION

PLAN AND PROFILE, US ROUTE 45 - RAMP C

SCALE: 1"=50' SHEET NO. 8 OF 11 SHEETS STA. 20+00.00 TO STA. 30+95.55

F.A.I. RTE.	SECTION	COUNTY	TOTAL SHEETS	SHEET NO.
57/70	(25-4R)	EFFINGHAM	1760	123
CONTRACT NO. 74295				
FED. ROAD DIST. NO.		ILLINOIS FED. AID PROJECT		