
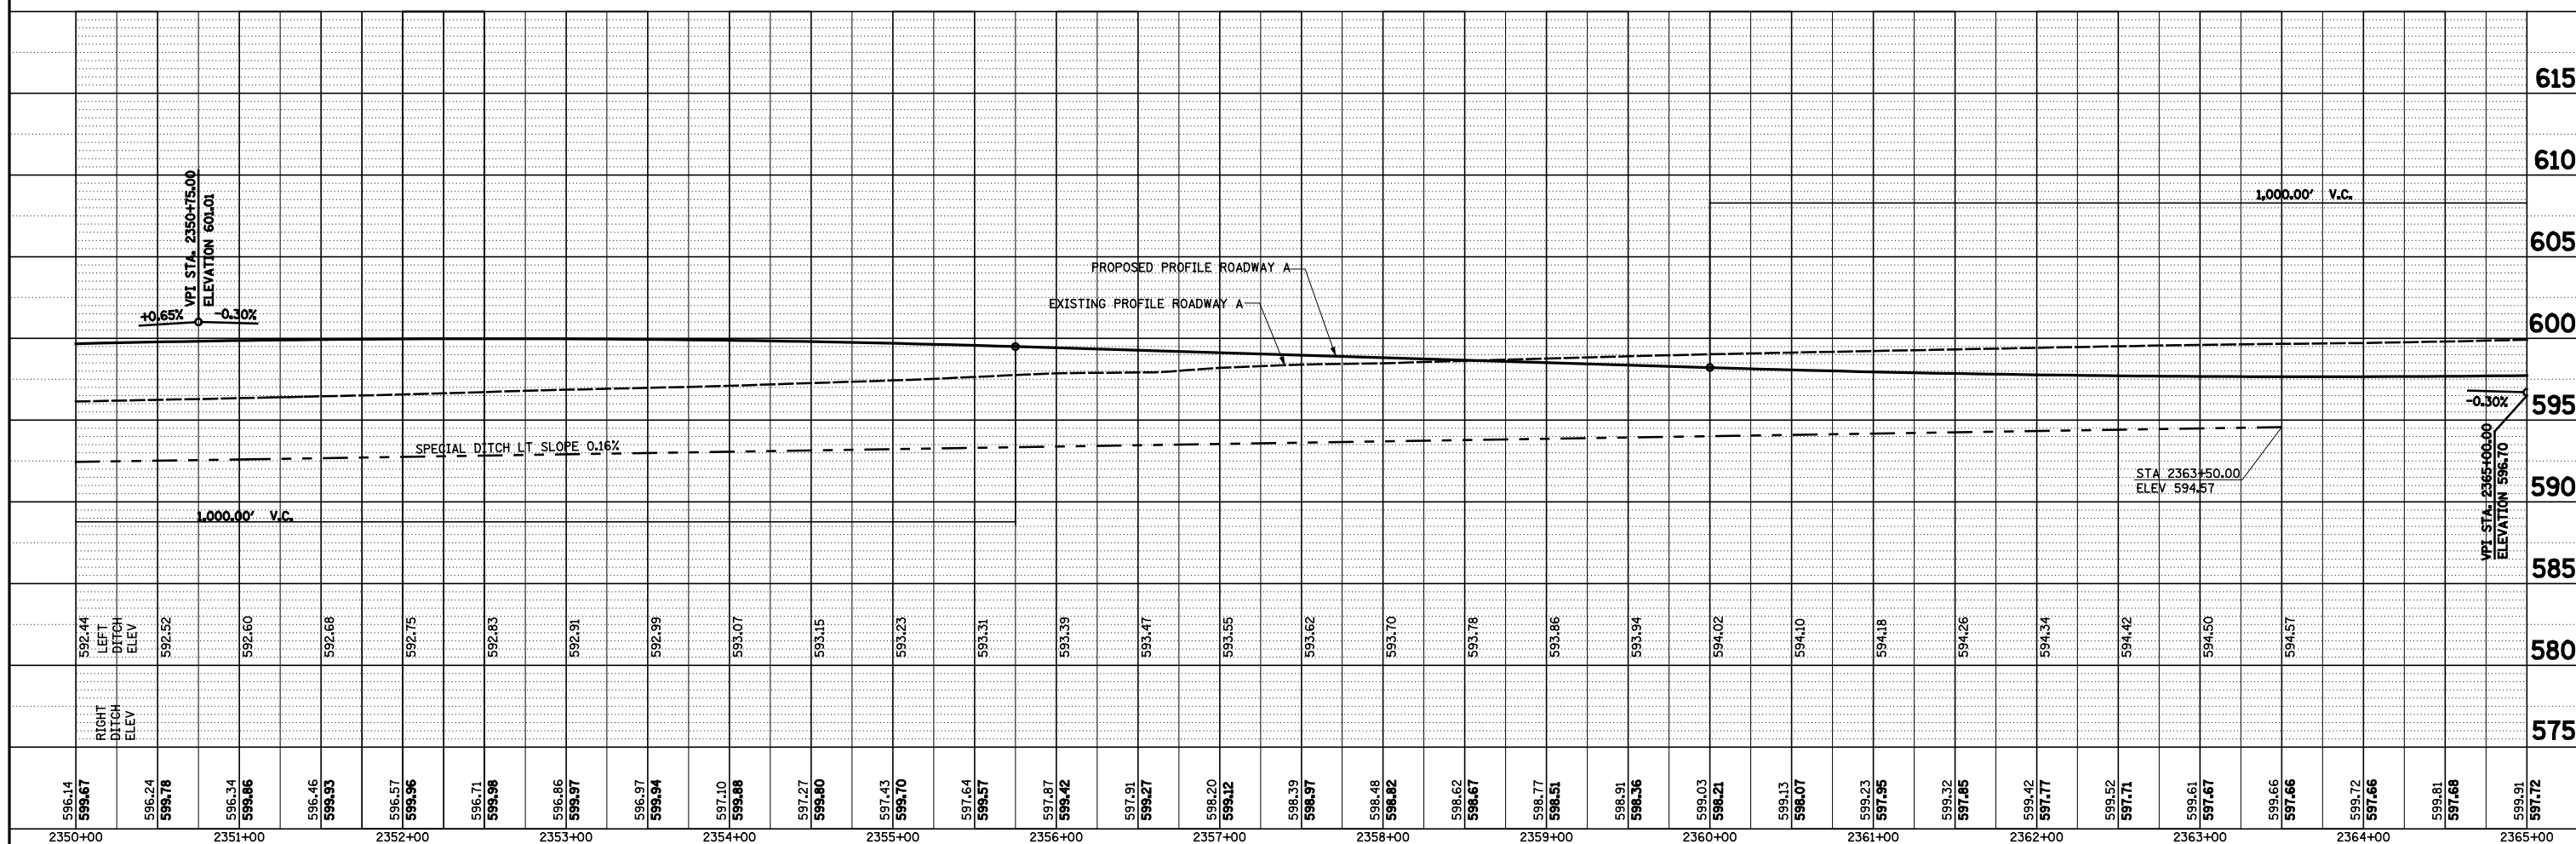


PLAN	SURVEYED	BY	DATE
	PLOTTED		
	NOTE BOOK		
	NO.		
	ALIGNED		
	CHECKED		
	FILE NAME		
	NO.		

PROFILE	SURVEYED	BY	DATE
	PLOTTED		
	GRADES CHECKED		
	NO.		
	STRUCTURE		
	NOTATIONS		
	CPAD		

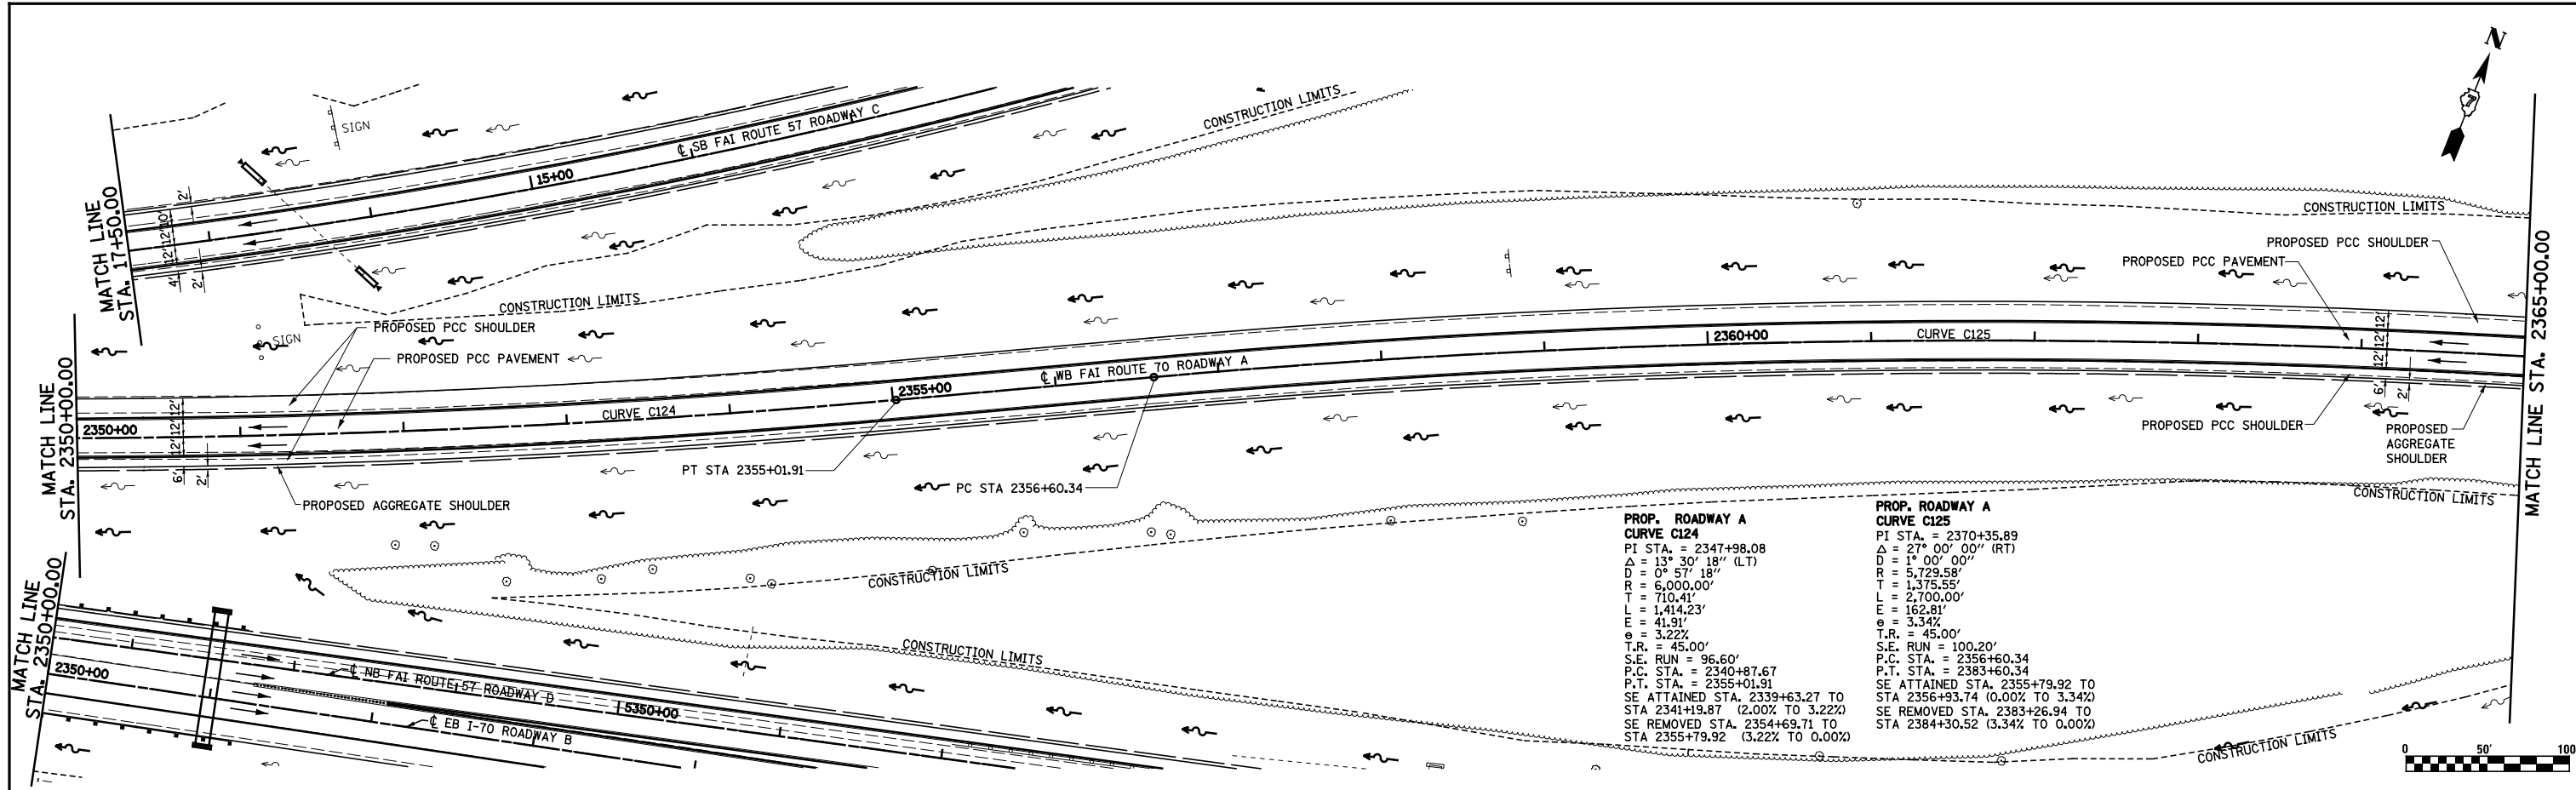

FILE NAME =	USER NAME = *USER*	DESIGNED - JWS	REVISED -	STATE OF ILLINOIS DEPARTMENT OF TRANSPORTATION	PLAN AND PROFILE, NORTH TRI LEVEL ROADWAY A	F.A.I. RTE.	SECTION	COUNTY	TOTAL SHEETS	SHEET NO.
S:\Projects\403-00072-57-70\ dgn\ N Tri\lv\PP_NTri\5770.dgn		DRAWN - PDB	REVISED -			57/70	(25-4R)	EFFINGHAM	1760	127
		CHECKED - BRM	REVISED -			CONTRACT NO. 74295				
		DATE - 6-5-08	REVISED -			FED. ROAD DIST. NO. ILLINOIS FED. AID PROJECT				