
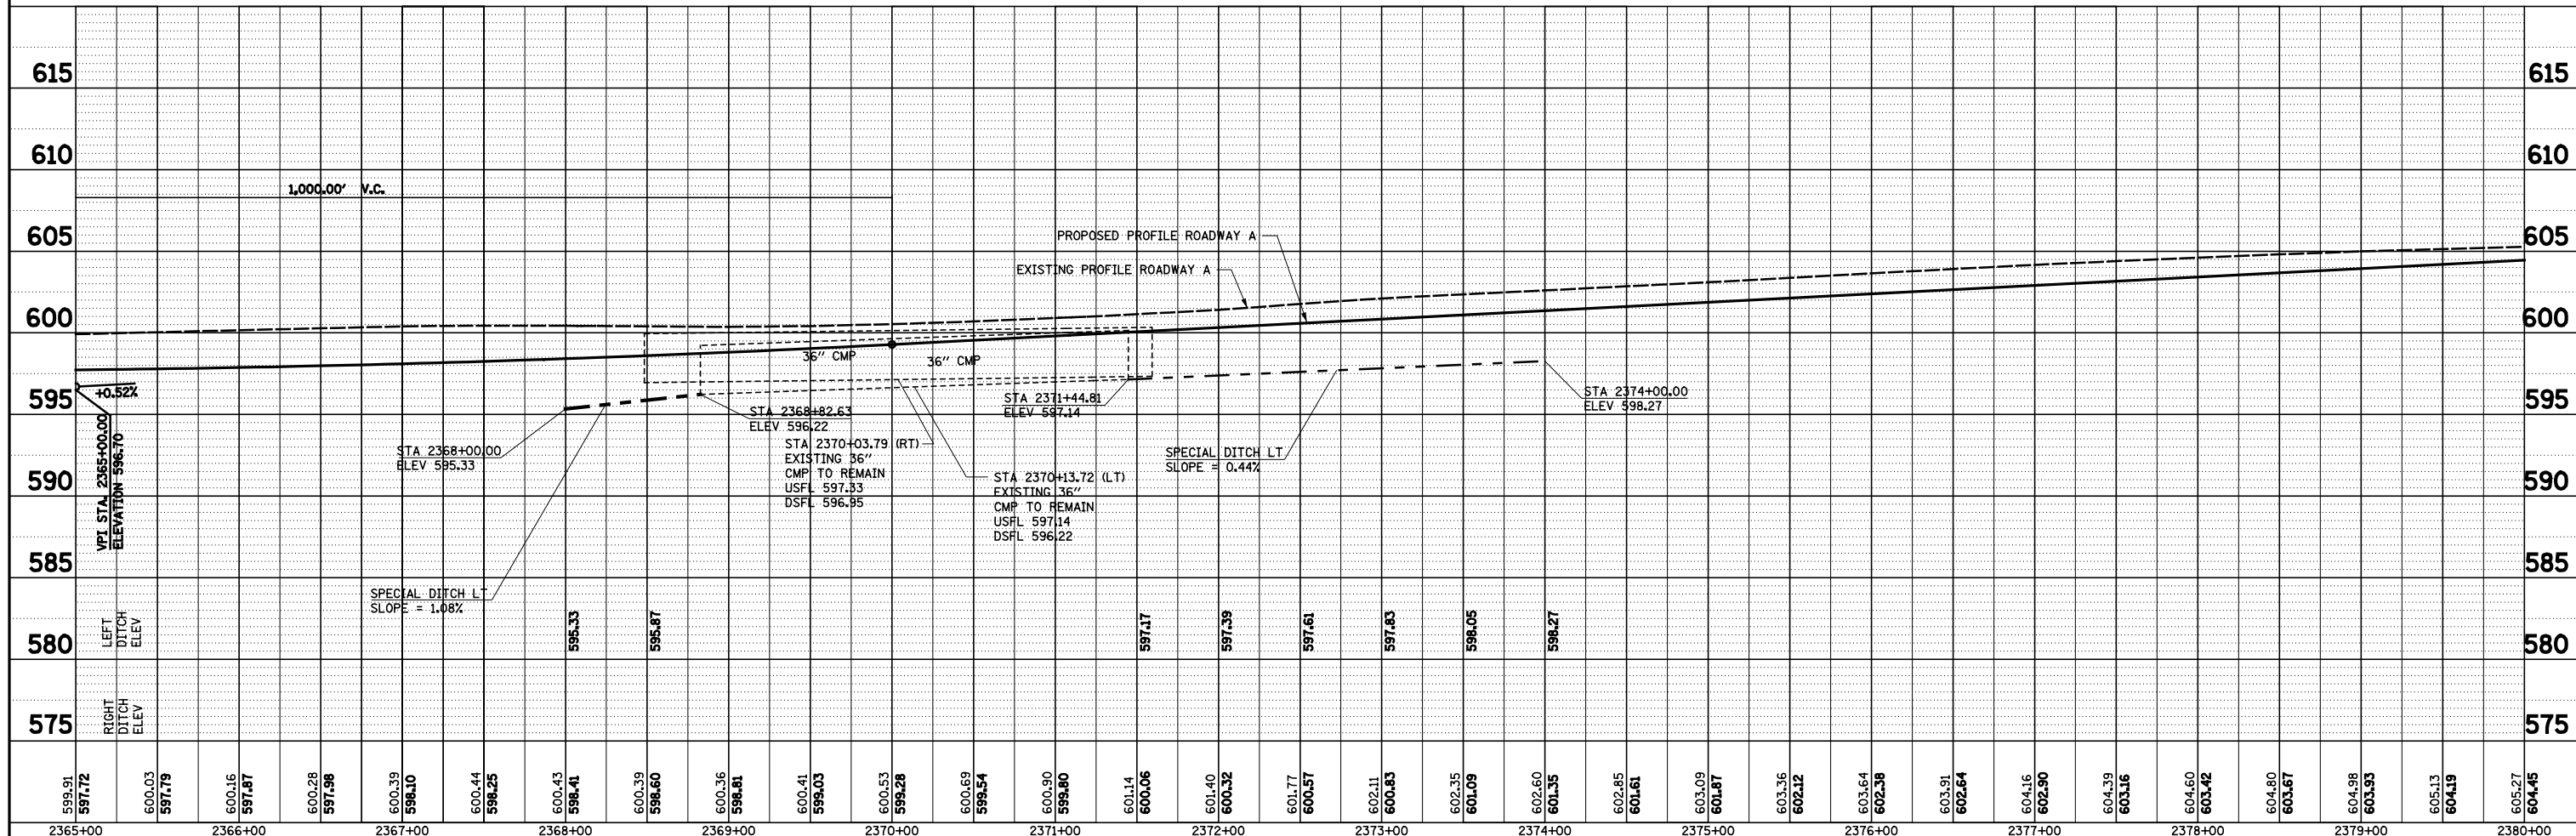


PLAN	SURVEYED	DATE
	PLOTTED	
	ALIGNED	
	CHECKED	
	FILED	
	NO.	
	NO.	
	NO.	

PROFILE	SURVEYED	DATE
	PLOTTED	
	GRADES	
	CHECKED	
	STRUCTURE	
	NOTATIONS	
	CPAD	
	NO.	
	NO.	
	NO.	

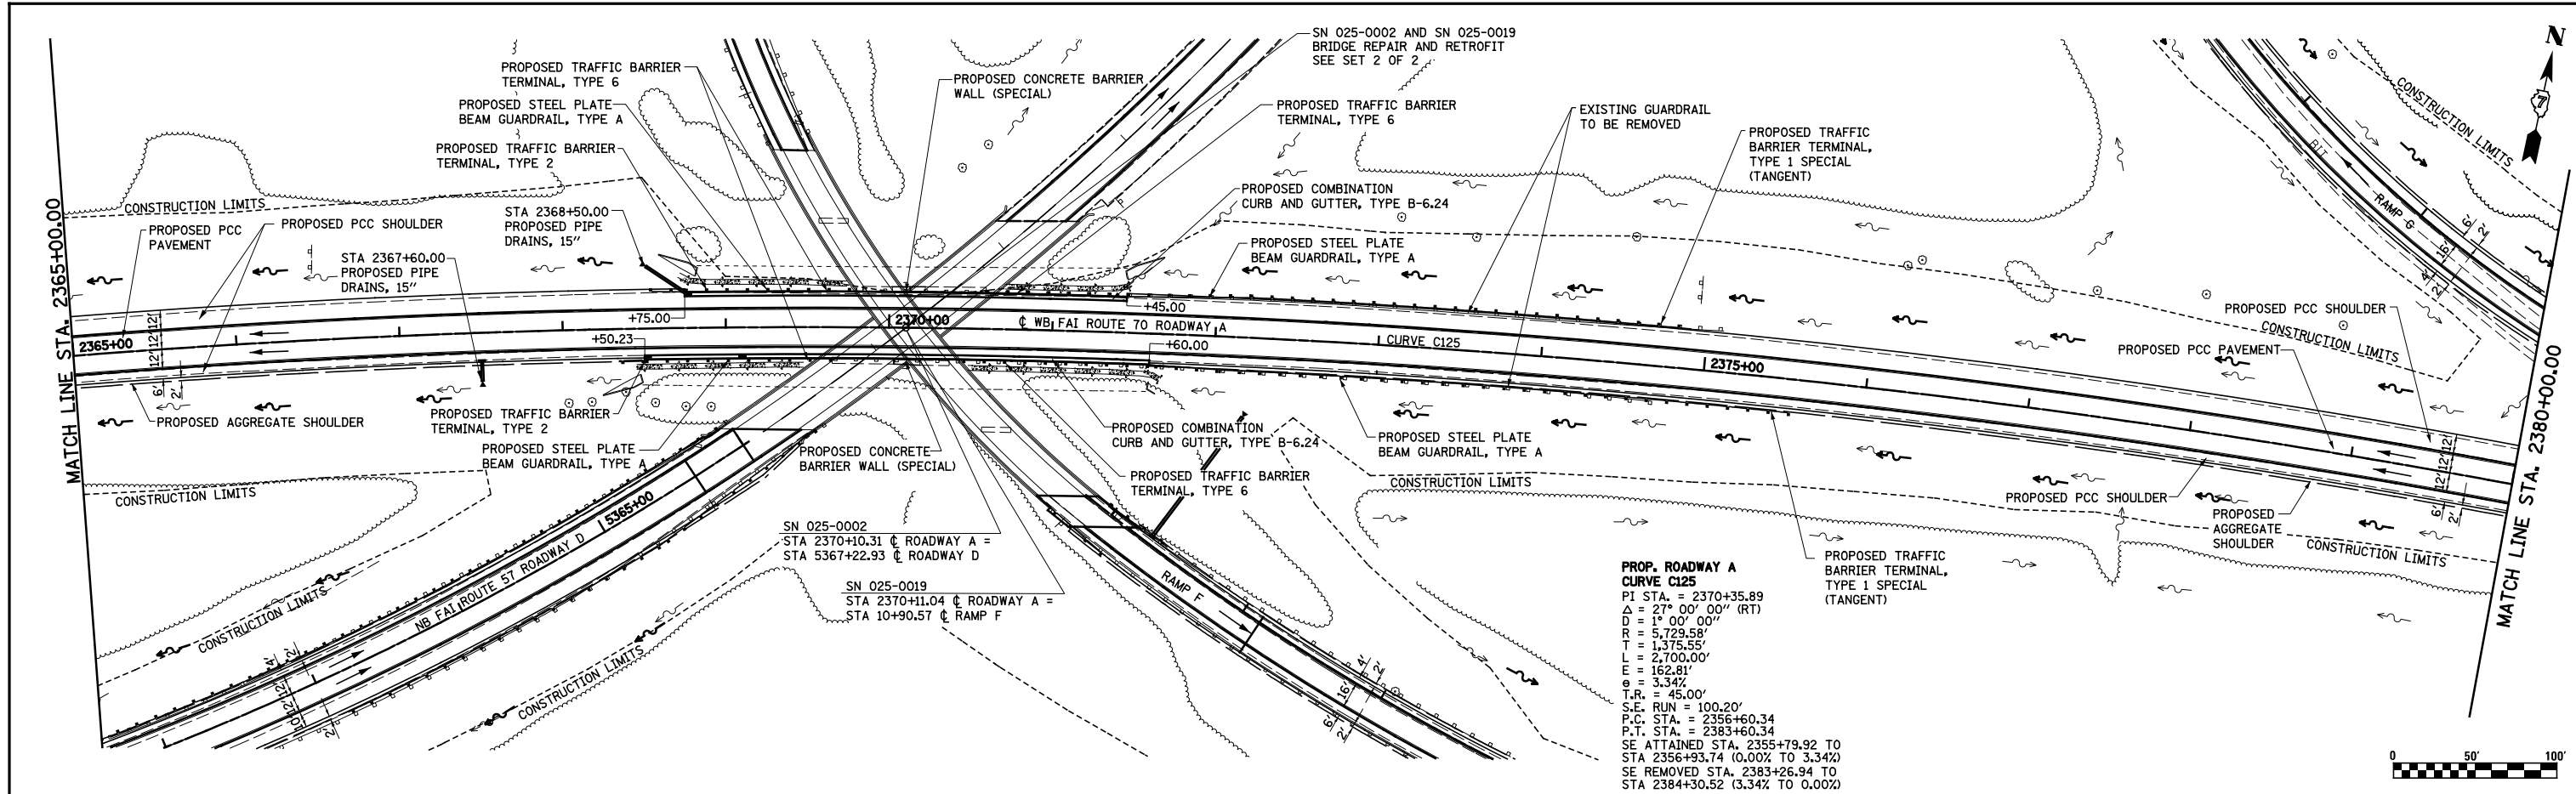

FILE NAME =	USER NAME = *USER*	DESIGNED - JWS	REVISED -	STATE OF ILLINOIS DEPARTMENT OF TRANSPORTATION PLAN AND PROFILE, NORTH TRI LEVEL ROADWAY A SCALE: 1"=50' SHEET NO. 2 OF 18 SHEETS STA. 2365+00.00 TO STA. 2380+00.00	F.A.I. RTE.	SECTION	COUNTY	TOTAL SHEETS	SHEET NO.
S:\Projects\403-00072-57-70\ dgn\N TriLv\PP_NTR1570.dgn		DRAWN - PDB	REVISED -		57/70	(25-4R)	EFFINGHAM	1760	128
PLOT SCALE = *SCALE*		CHECKED - BRM	REVISED -		CONTRACT NO. 74295				
PLOT DATE = *DATE*		DATE - 6-5-08	REVISED -		FED. ROAD DIST. NO. ILLINOIS FED. AID PROJECT				