



PLAN	SURVEYED	BY	DATE
	PLOTTED		
	ALIGNED		
	CHECKED		
	FILED		
	NO.		

PROFILE	SURVEYED	BY	DATE
	PLOTTED		
	GRADES		
	CHECKED		
	STRUCTURE		
	NOTATIONS		
	CHKD		
	NO.		

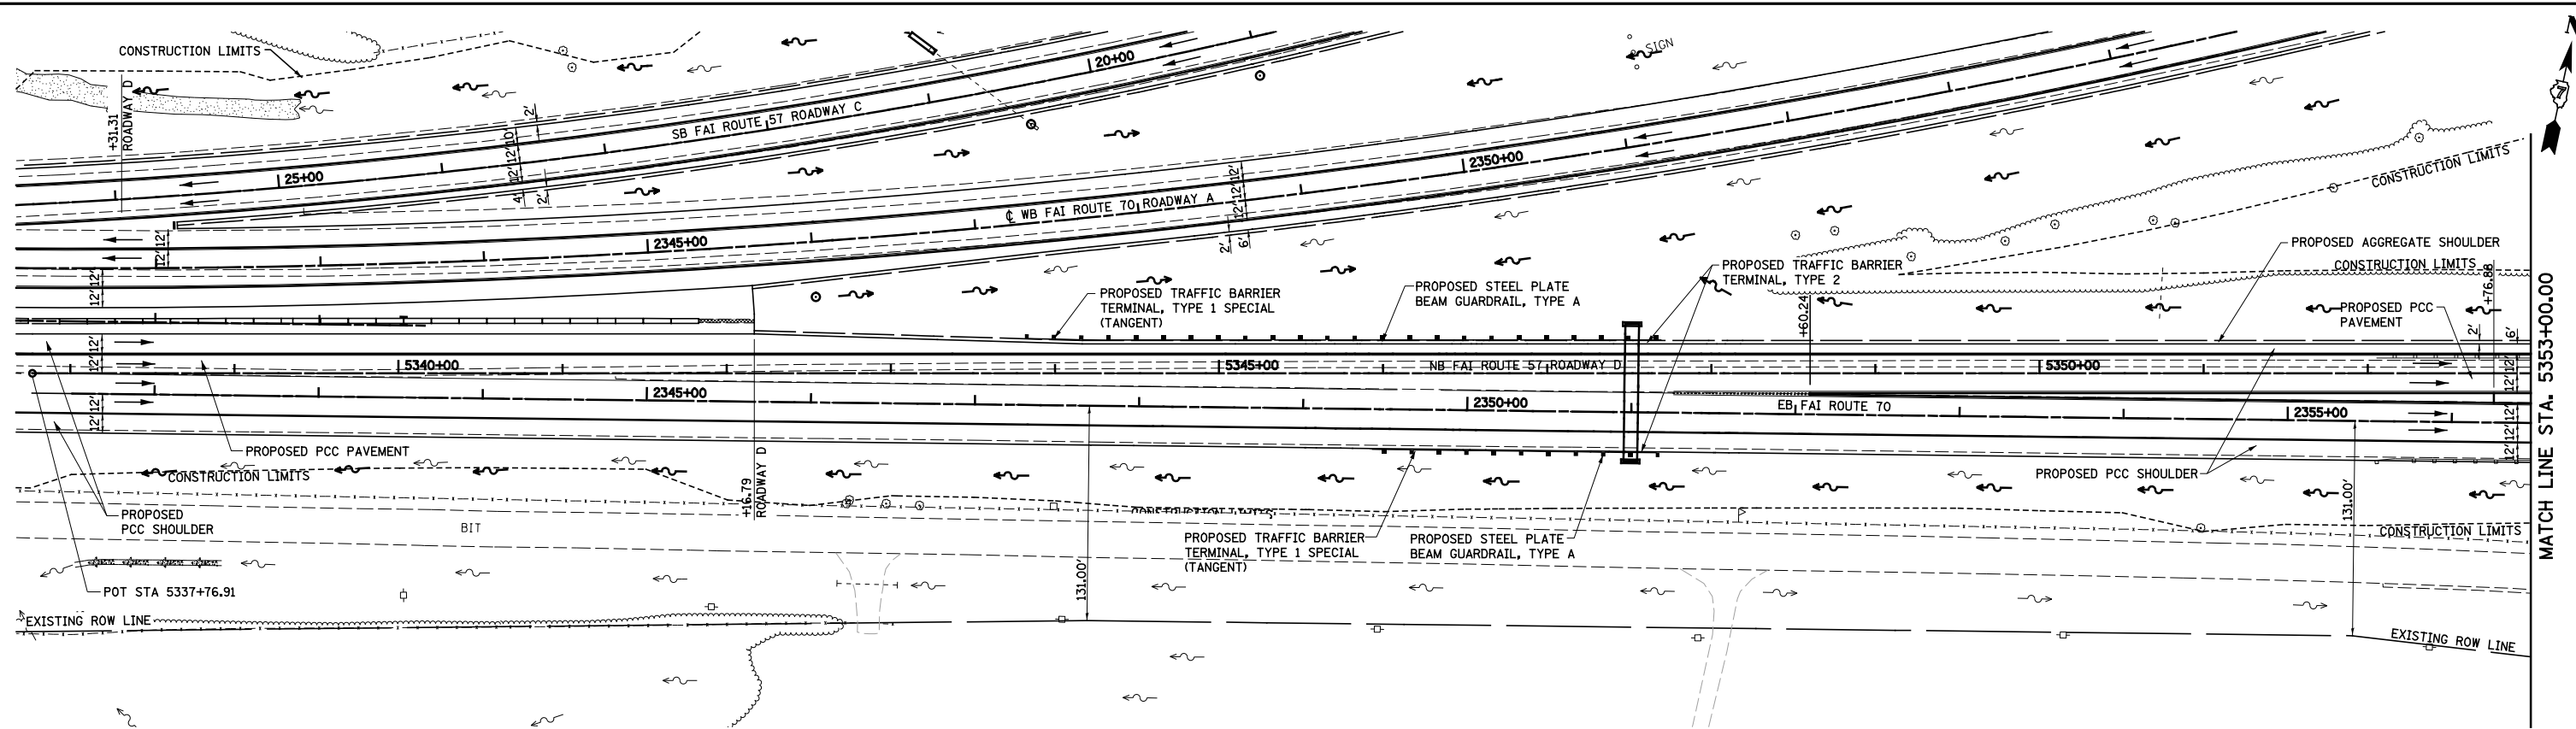

FOR CLARITY THE PROPOSED STORM SEWERS HAVE NOT BEEN PRESENTED ON THE ROADWAY PLAN AND PROFILE SHEETS. SEE DRAINAGE SHEETS FOR STORM SEWER INFORMATION

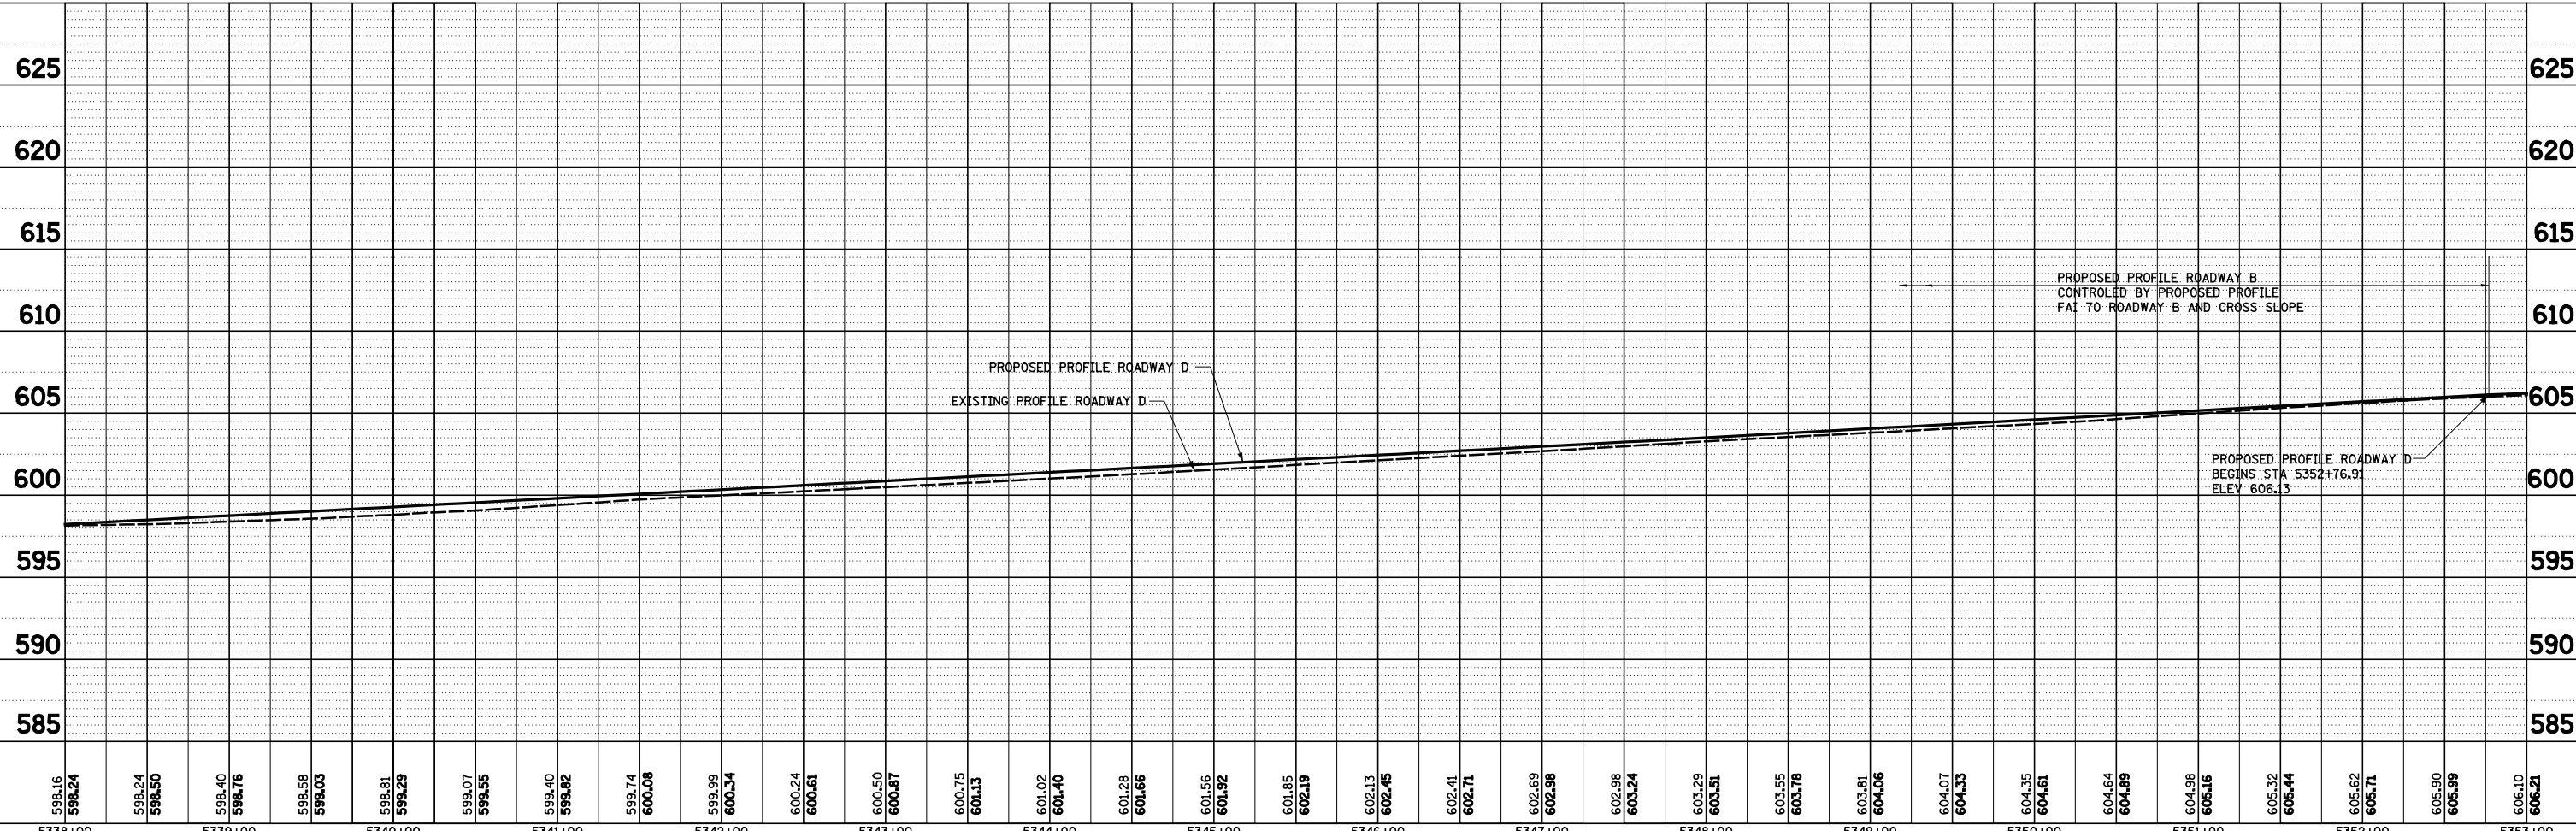

5338+00	5339+00	5340+00	5341+00	5342+00	5343+00	5344+00	5345+00	5346+00	5347+00	5348+00	5349+00	5350+00	5351+00	5352+00	5353+00	
598.16	598.24	598.24	598.50	598.40	598.76	598.58	599.03	598.81	599.29	599.07	599.55	599.40	599.82	599.74	600.08	599.99	600.34	600.24	600.61	600.50	600.87	600.75	601.13	601.02	601.40	601.28	601.66	601.56	601.92	601.85	602.19	602.13	602.45	602.41	602.71	602.69	602.98	602.98	603.24	603.29	603.51	603.55	603.78	603.81	604.06	604.07	604.33	604.35	604.61	604.64	604.89	604.98	605.16	605.32	605.44	605.62	605.71	605.90	605.99	606.10	606.21

STATE OF ILLINOIS  
DEPARTMENT OF TRANSPORTATION

PLAN AND PROFILE, NORTH TRI LEVEL ROADWAY D

SCALE: 1"=50' SHEET NO. 9 OF 18 SHEETS STA. 5338+00.00 TO STA. 5353+00.00

F.A.I. RTE.	SECTION	COUNTY	TOTAL SHEETS	SHEET NO.
57/70	(25-4)R	EFFINGHAM	1760	135
CONTRACT NO. 74295			FED. ROAD DIST. NO. ILLINOIS FED. AID PROJECT	

FILE NAME =	USER NAME = *USER*	DESIGNED - JWS	REVISED -
S:\Projects\403-00072-57-70\ dgn\N TriLv\PP_NTri1570.dgn		DRAWN - PDB	REVISED -
		CHECKED - BRM	REVISED -
		DATE - 6-5-08	REVISED -