
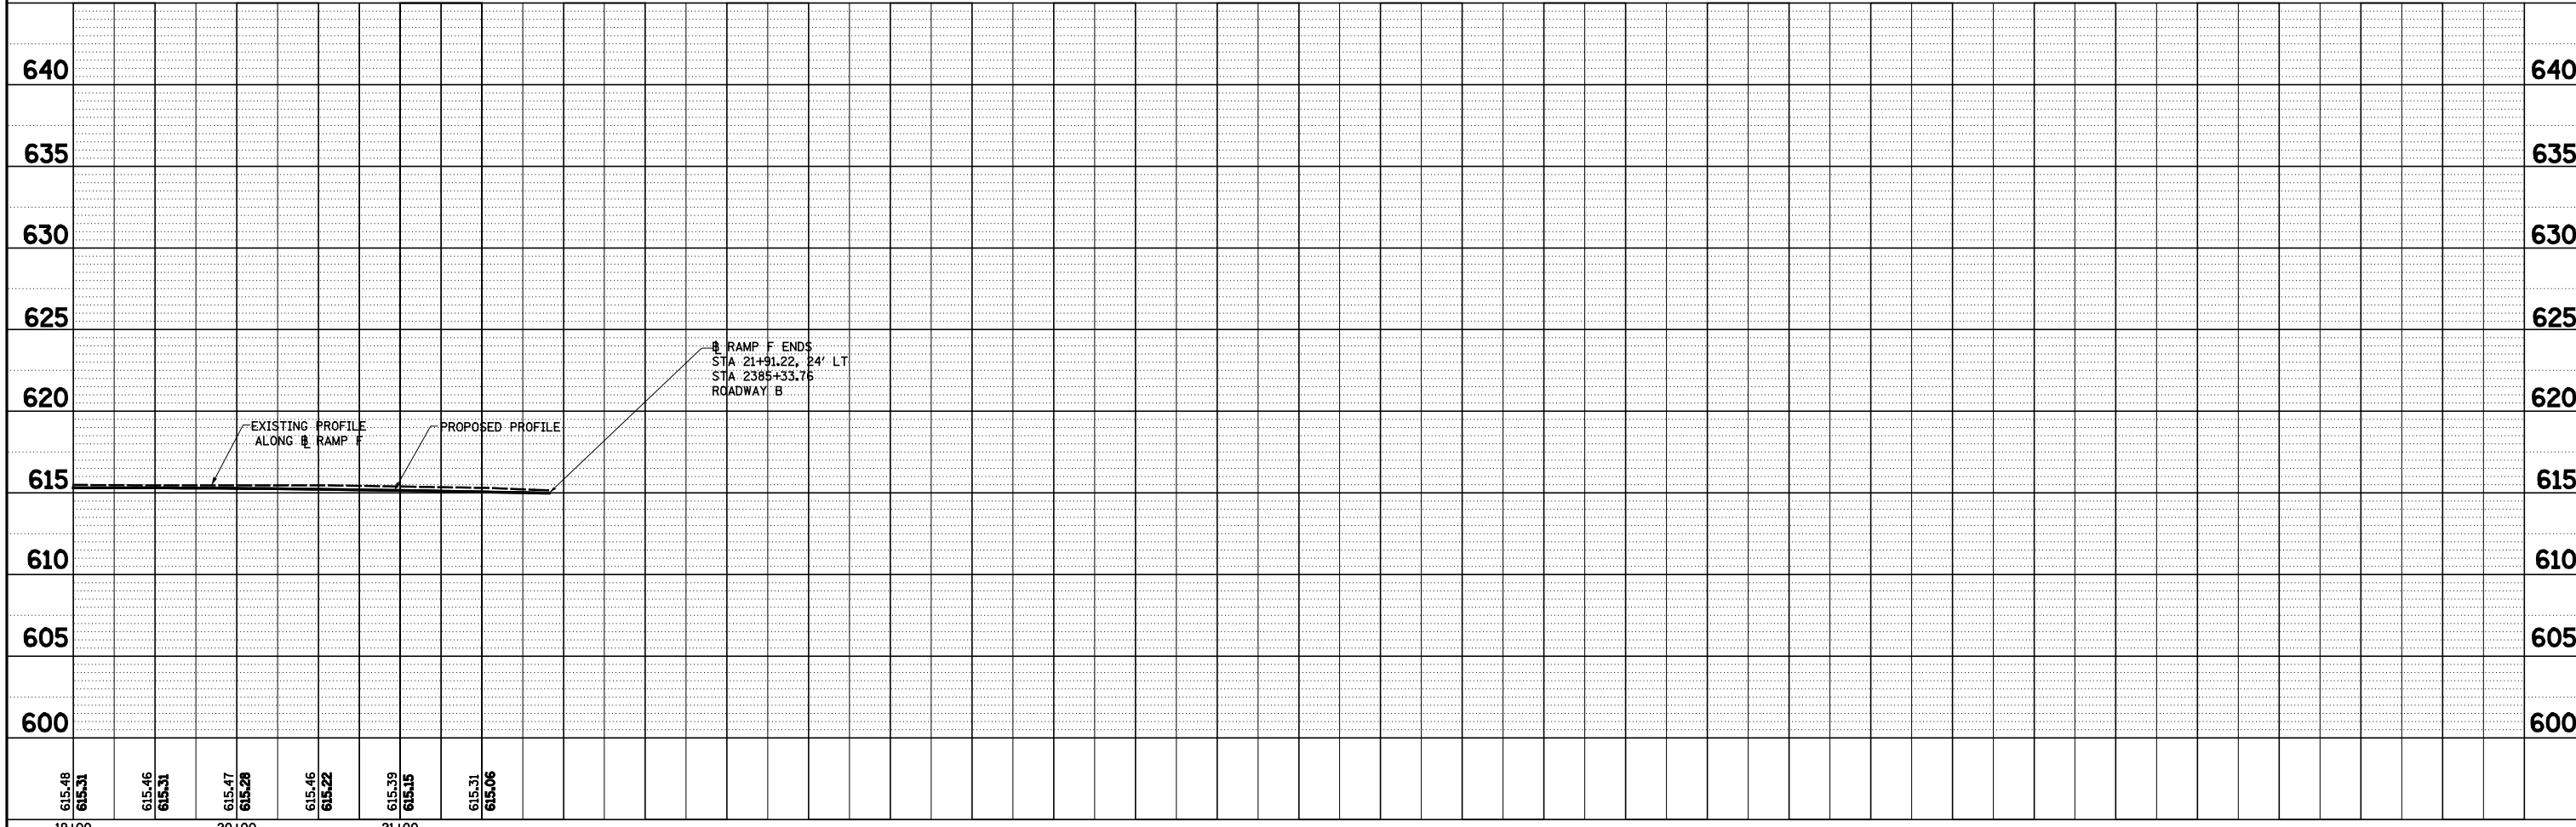


PLAN	SURVEYED	DATE
	PLOTTED	BY
	ALIGNMENT CHECKED	
	NOTE BOOK NO.	
	FILE NAME	

PROFILE	SURVEYED	DATE
	PLOTTED	BY
	GRADES CHECKED	
	STRUCTURE NOTATIONS CHECKED	
	NOTE BOOK NO.	
	FILE NAME	

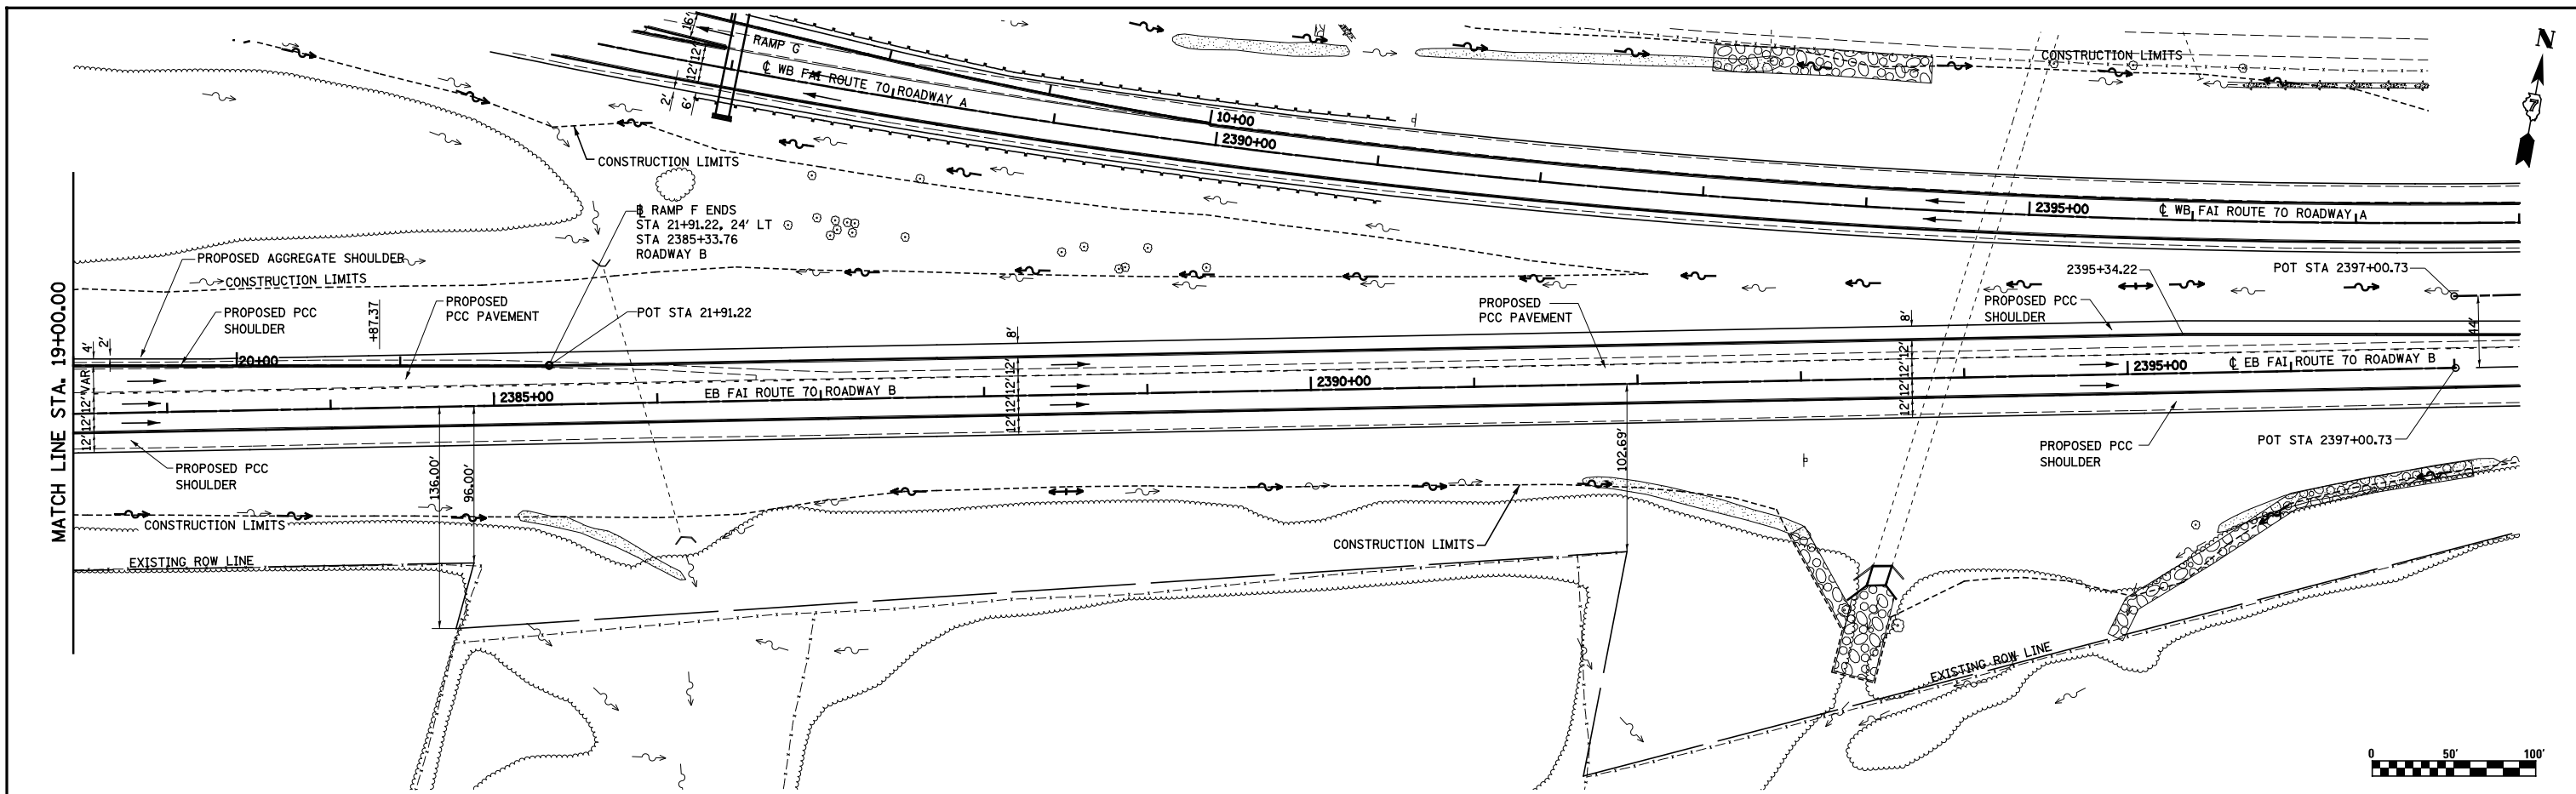

FILE NAME =	USER NAME = \$USER\$	DESIGNED - JWS	REVISED -	STATE OF ILLINOIS DEPARTMENT OF TRANSPORTATION	PLAN AND PROFILE, NORTH TRI LEVEL RAMP F	F.A.I. RTE.	SECTION	COUNTY	TOTAL SHEETS	SHEET NO.
5/10/2008 10:25:30 AM C:\Users\jws\Documents\Projects\1570\1570.dgn		DRAWN - PDB	REVISED -			57/70	(25-4R)	EFFINGHAM	1760	142
PLOT SCALE = \$SCALE\$		CHECKED - BRM	REVISED -			CONTRACT NO. 74295				
PLOT DATE = \$DATE\$		DATE - 6-5-08	REVISED -			FED. ROAD DIST. NO. ILLINOIS FED. AID PROJECT				