
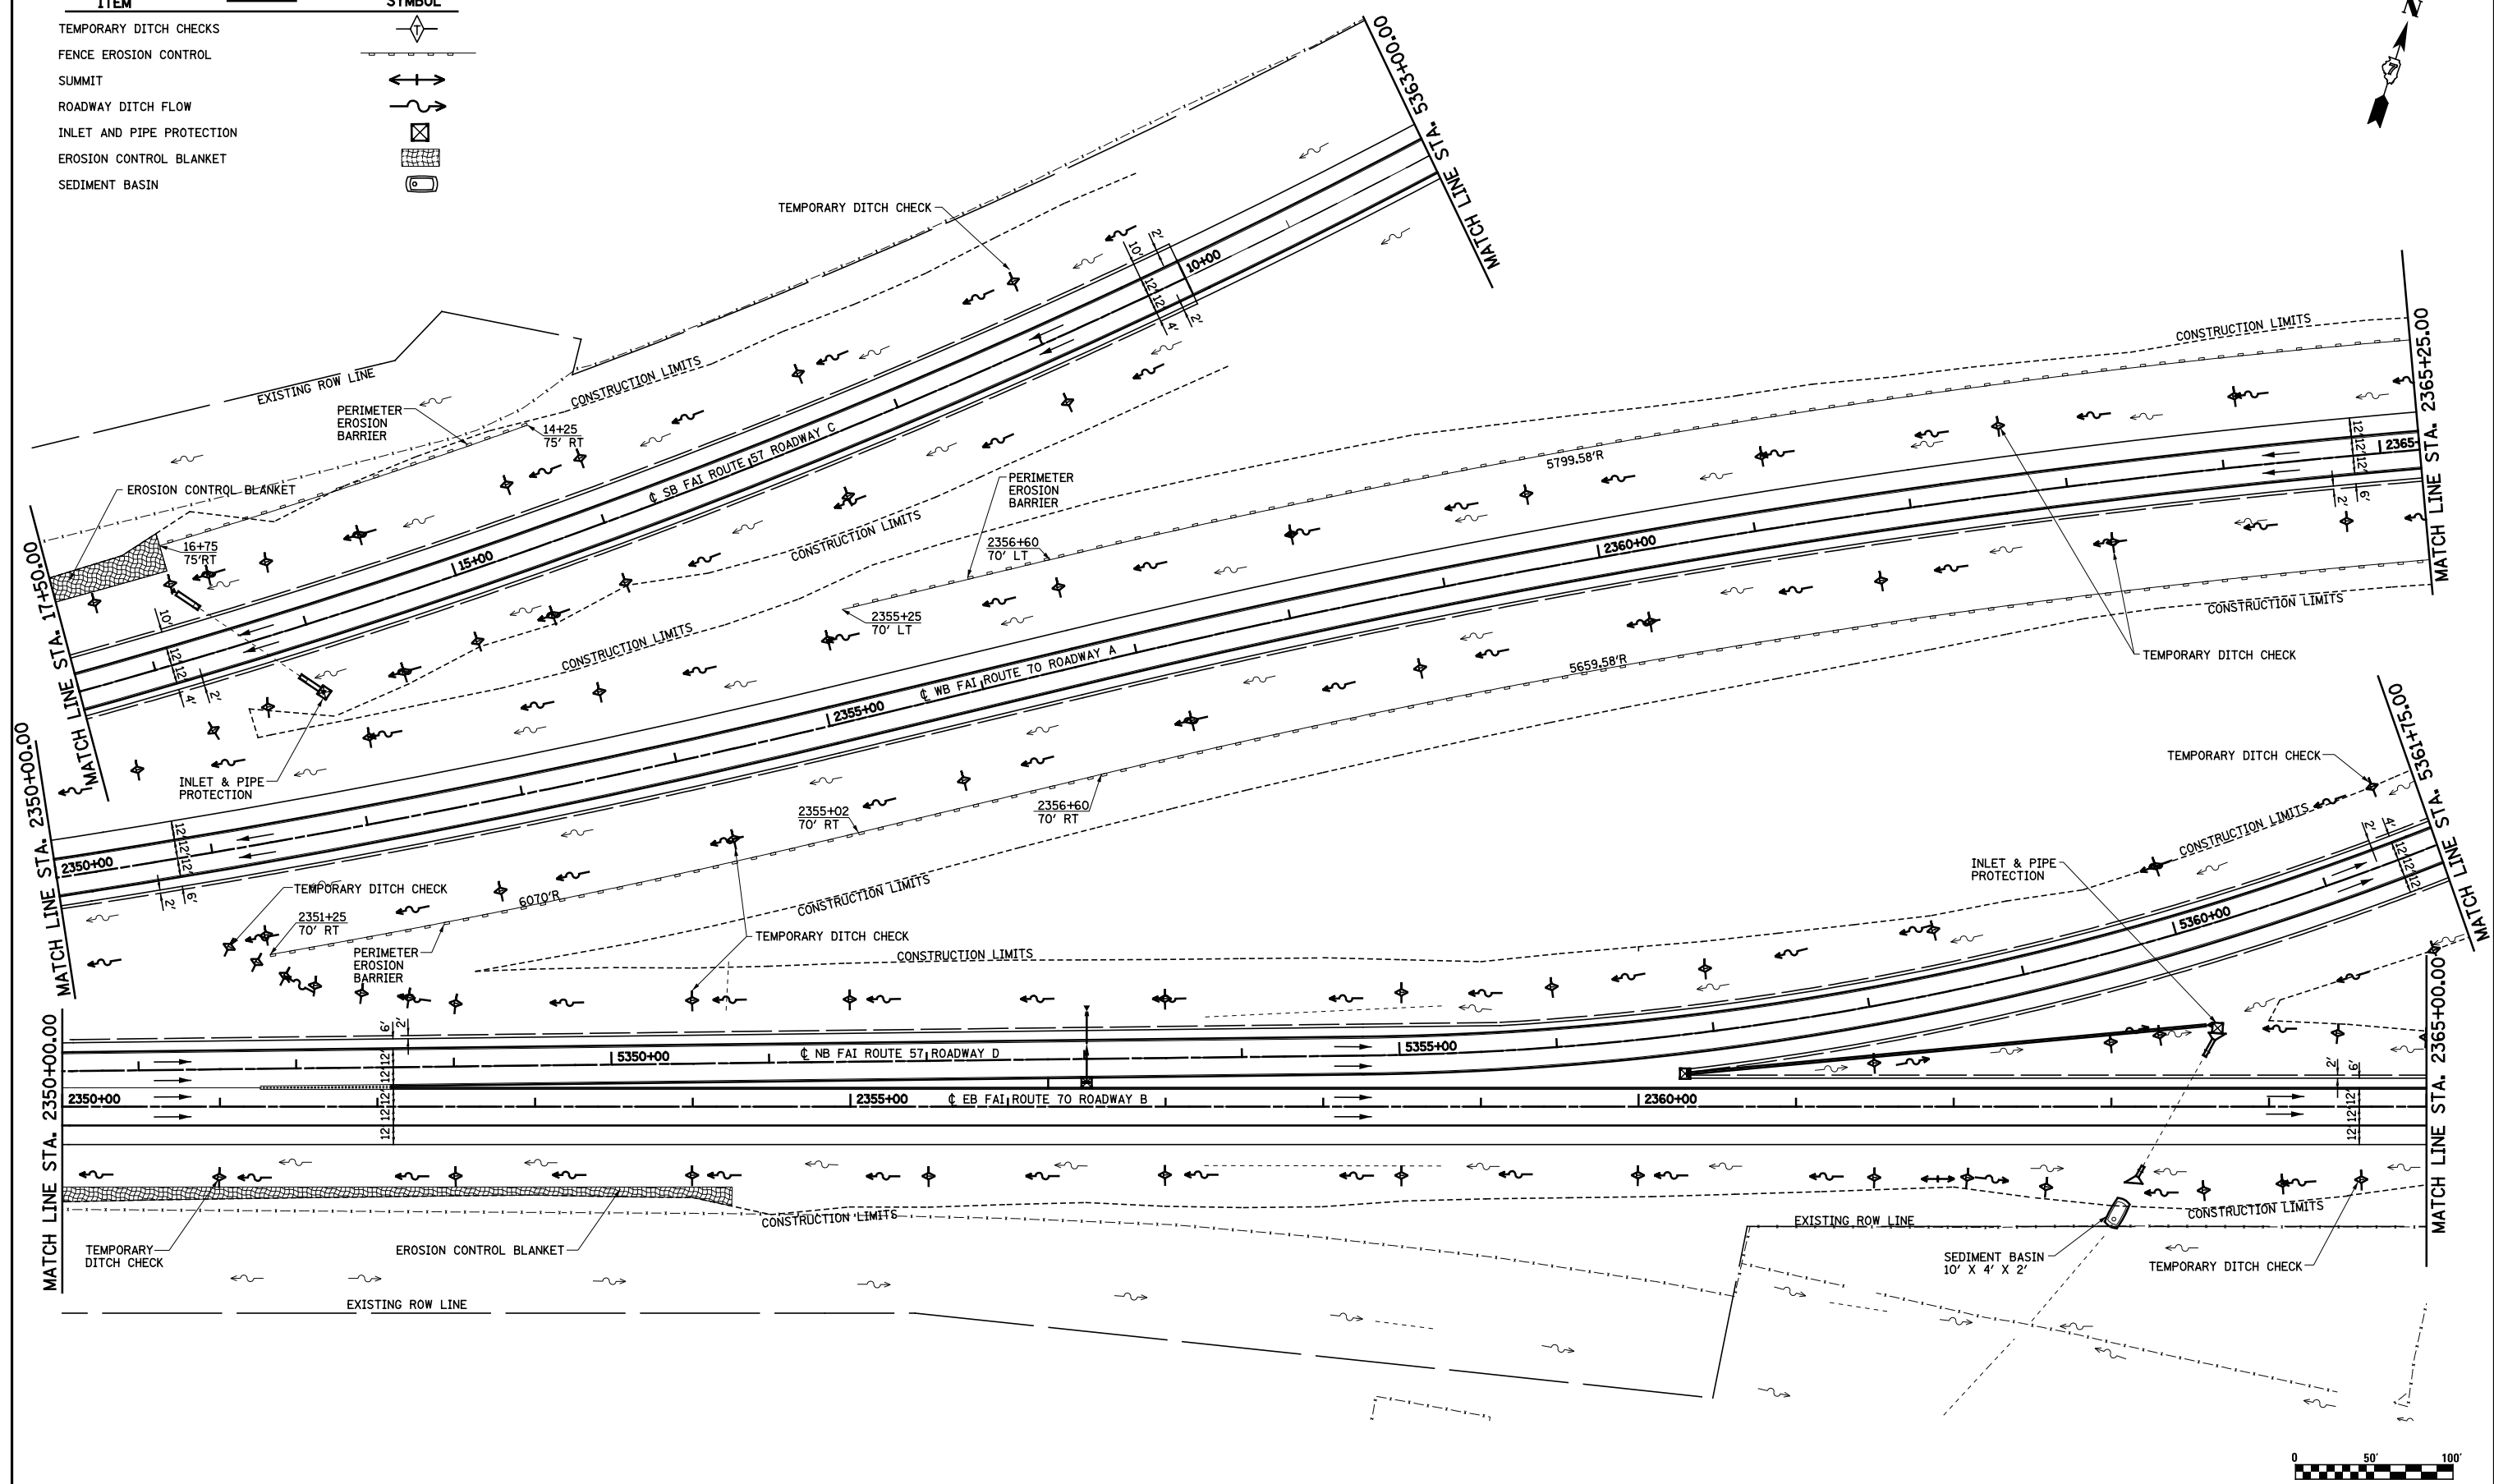


ITEM	LEGEND	SYMBOL
TEMPORARY DITCH CHECKS		
FENCE EROSION CONTROL		
SUMMIT		
ROADWAY DITCH FLOW		
INLET AND PIPE PROTECTION		
EROSION CONTROL BLANKET		
SEDIMENT BASIN		

 

FILE NAME = s:\projects\0007257\70.dgn\15 Trk\1\epk.sld.dgn	USER NAME = *USER*	DESIGNED - JWS	REVISED -	<b>STATE OF ILLINOIS DEPARTMENT OF TRANSPORTATION</b>	<b>EROSION CONTROL, NORTH TRI LEVEL I-70</b>			F.A.I. RTE. 57/70	SECTION (25-4R)	COUNTY EFFINGHAM	TOTAL SHEETS 1760	SHEET NO. 257
	PLOT SCALE = *SCALE*	CHECKED - BRM	REVISED -		SCALE: 1"=50'	SHEET NO. 4 OF 8 SHEETS	STA. 2350+00.00 TO STA. 2365+00.00	<b>CONTRACT NO. 74295</b>				
	PLOT DATE = *DATE*	DATE - 3-04-08	REVISED -		FED. ROAD DIST. NO. ILLINOIS FED. AID PROJECT							