
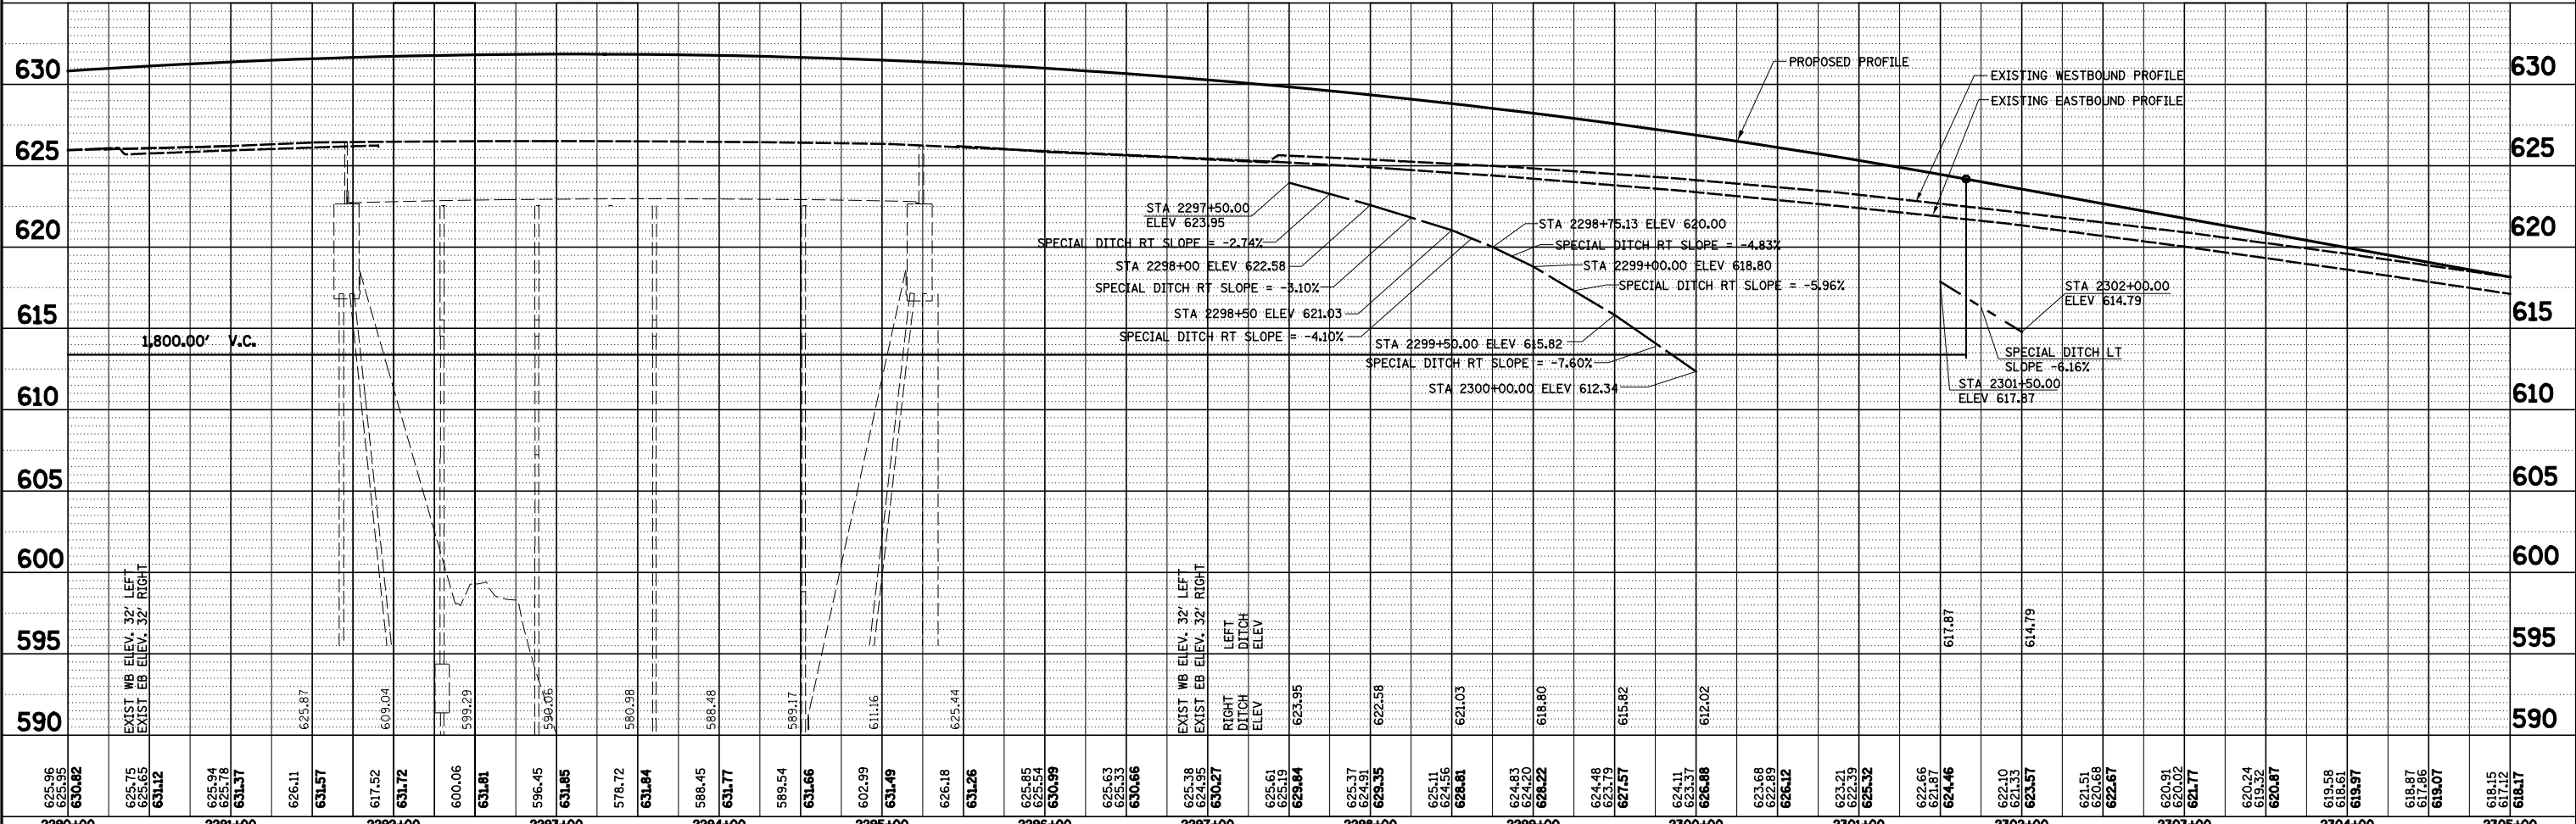


PLAN	SURVEYED	DATE
	PLOTTED	
	ALIGNED	
	CHECKED	
	DESIGNED	
	BY	
	NO.	

PROFILE	SURVEYED	DATE
	PLOTTED	
	GRADES	
	CHECKED	
	DESIGNED	
	BY	
	NO.	

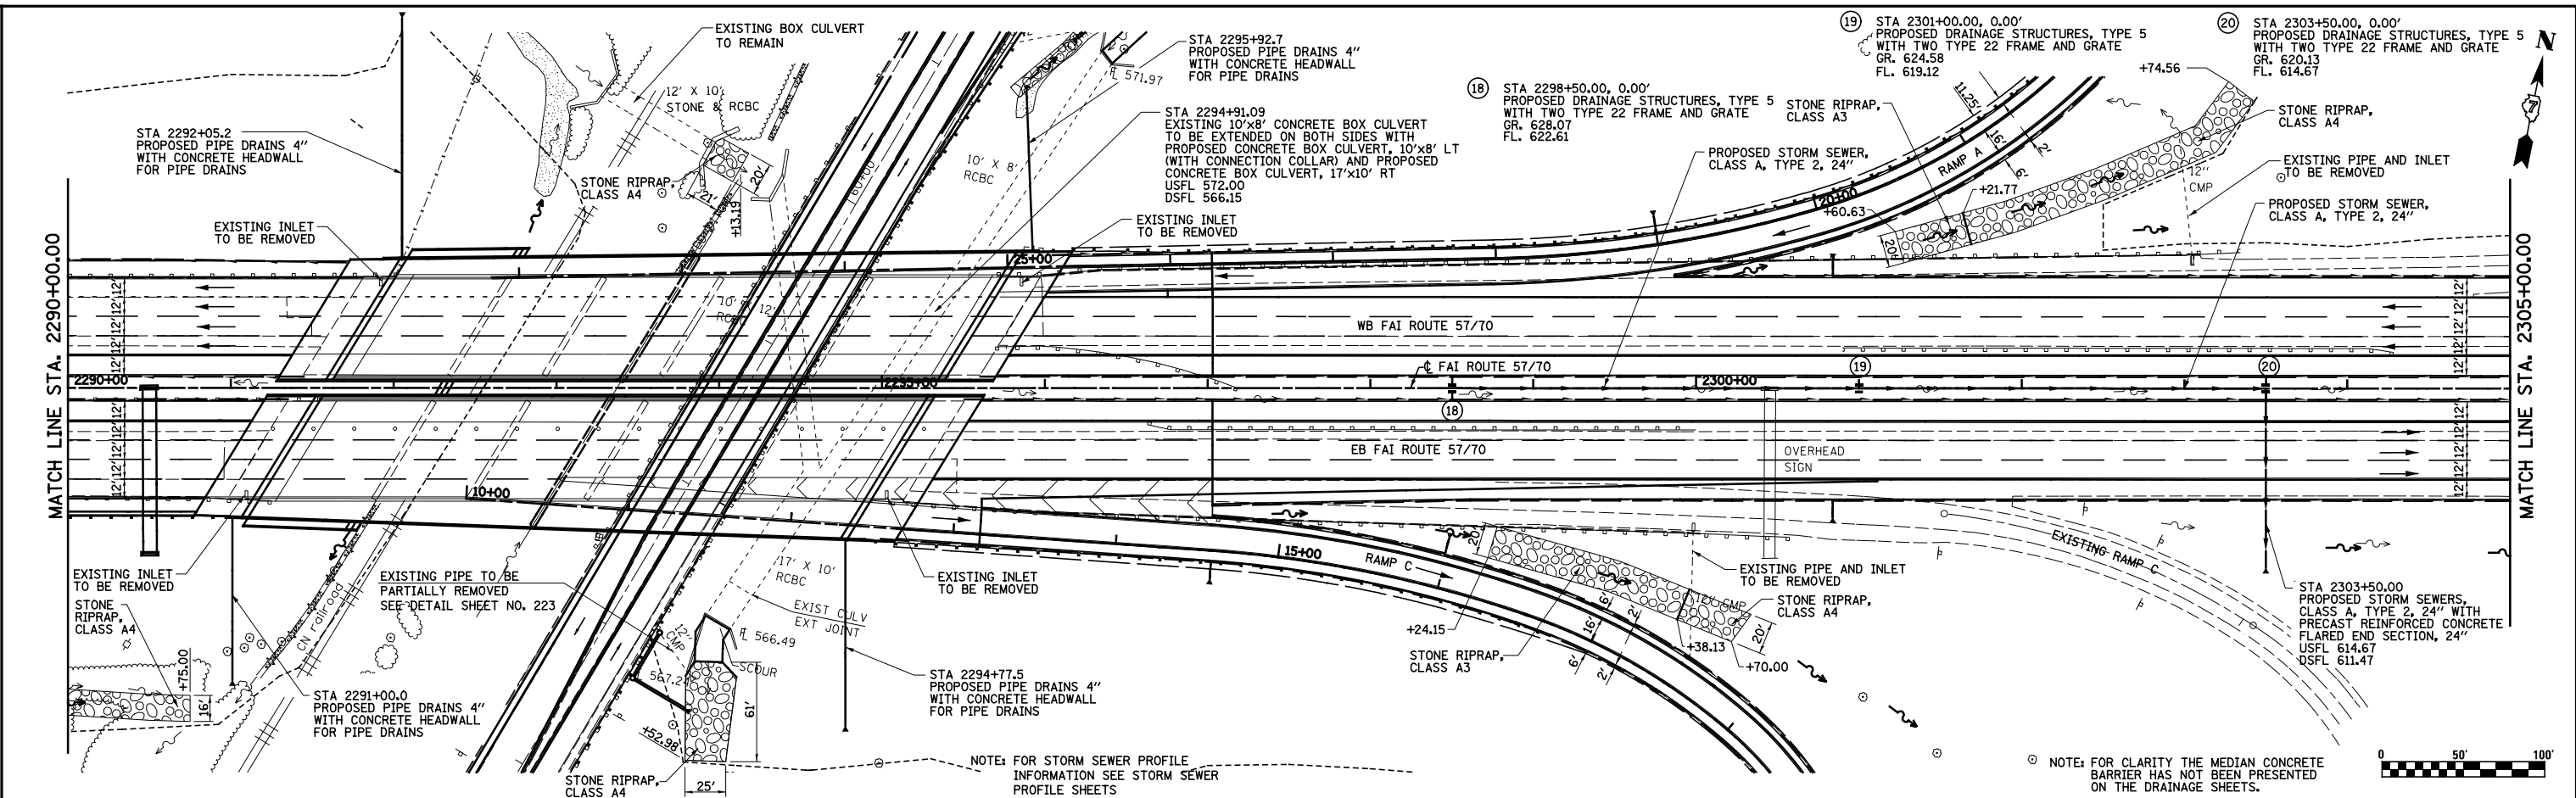

FILE NAME =	USER NAME = *USER*	DESIGNED - JWS	REVISED -
S:\Projects\403-00072-57-70\dm\N Tr\lv\dm PP.Ntr\5177.dgn		DRAWN - PDB	REVISED -
		CHECKED - BRM	REVISED -
		DATE - 3-25-08	REVISED -

STATE OF ILLINOIS
DEPARTMENT OF TRANSPORTATION

DRAINAGE PLAN AND PROFILE, FAI ROUTE 57/70

SCALE: 1"=50' SHEET NO. 3 OF 11 SHEETS STA. 2290+00.00 TO STA. 2305+00.00

F.A.I. RTE. 57/70	SECTION (25-4R)	COUNTY EFFINGHAM	TOTAL SHEETS 1760	SHEET NO. 264
CONTRACT NO. 74295			FED. ROAD DIST. NO. ILLINOIS FED. AID PROJECT	