
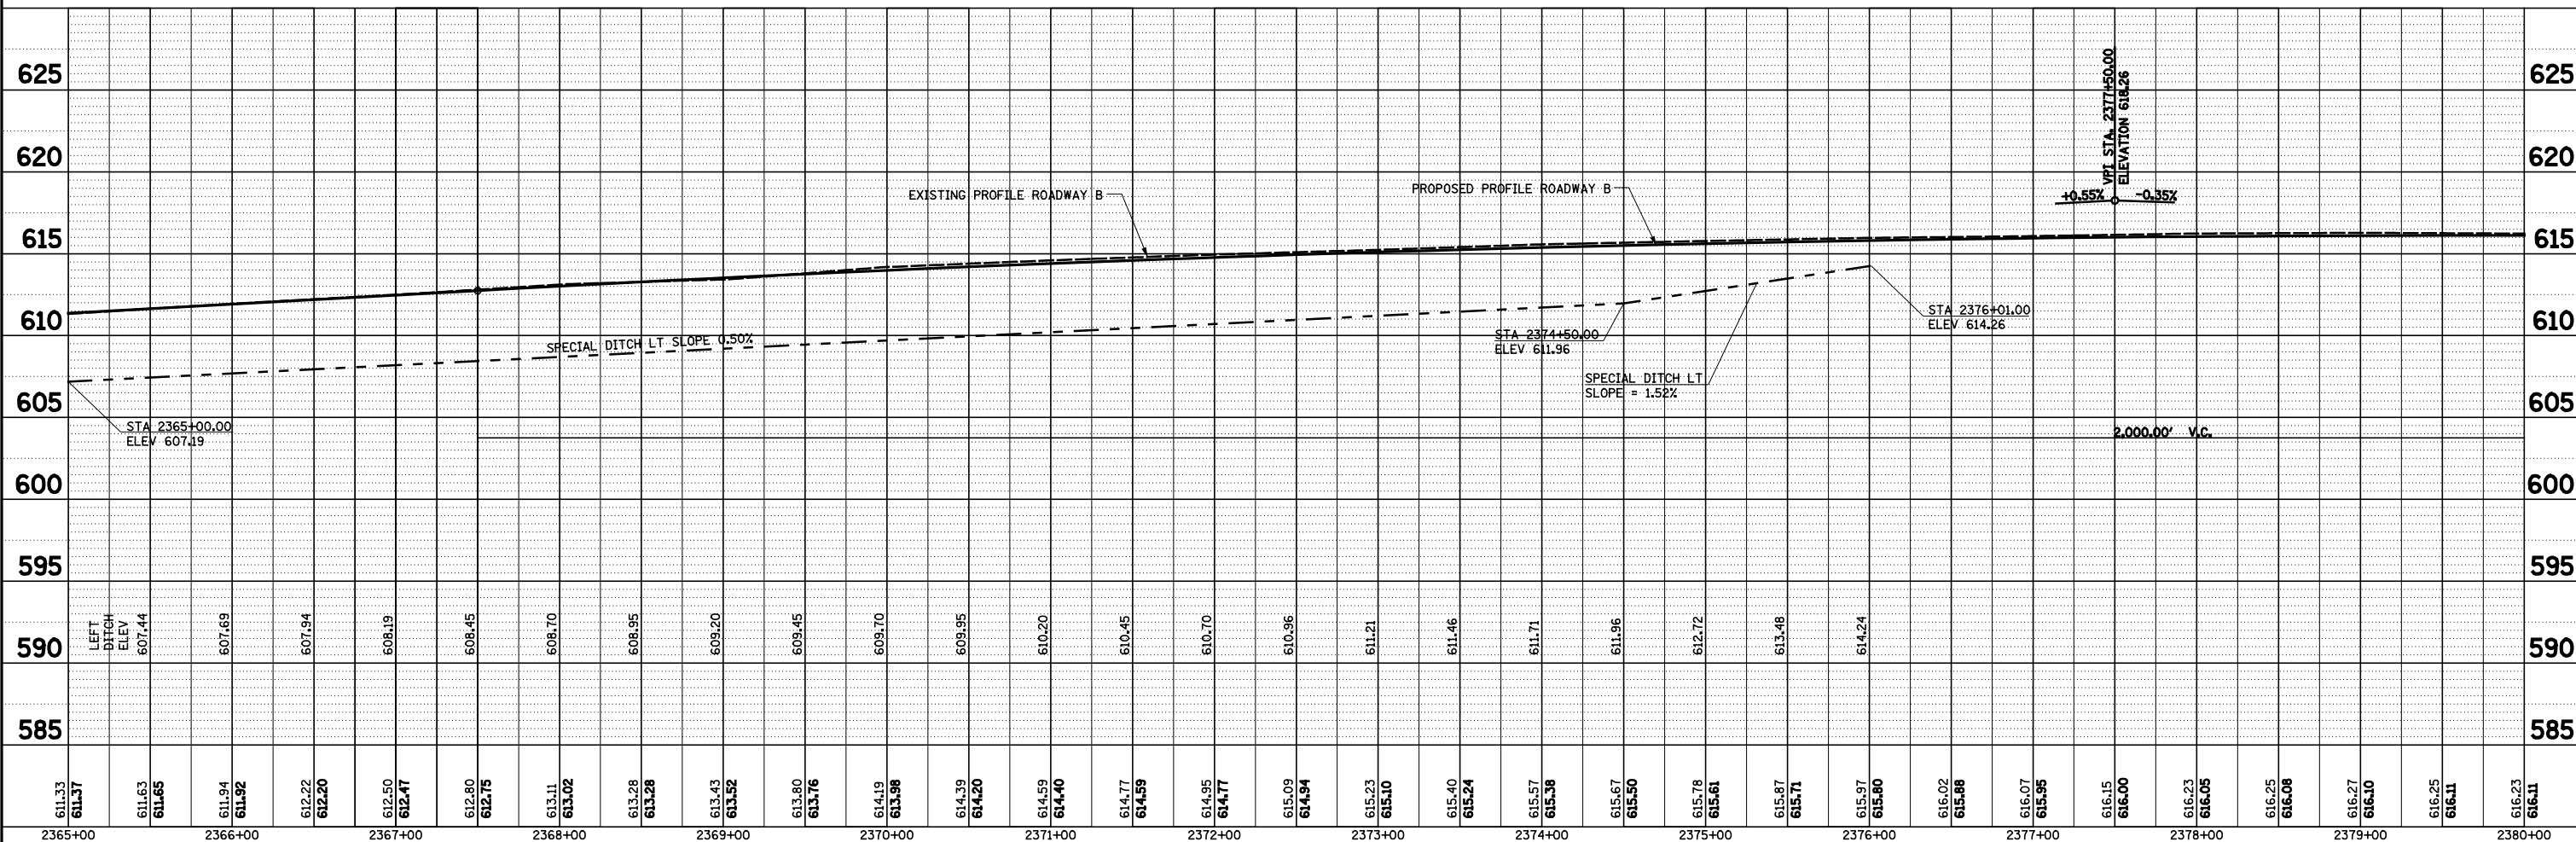


PLAN	SURVEYED	DATE
	PLOTTED	BY
	ALIGNED	
	CHECKED	
	FILED	
	NO.	
	FILE NAME	

PROFILE	SURVEYED	DATE
	PLOTTED	BY
	GRADES	
	CHECKED	
	STRUCTURE	
	NOTATIONS	
	CPAD	
	NO.	

(45) STA 2377+95.00, 20.00' LT
 PROPOSED INLETS, TYPE A, TYPE 1
 FRAME, OPEN LID
 GR. 615.66
 FL. 612.88

STA 2377+95.00
 PROPOSED STORM SEWER,
 CLASS A, TYPE 1, 15"
 WITH PRECAST REINFORCED
 CONCRETE FLARED END
 SECTIONS, 15"

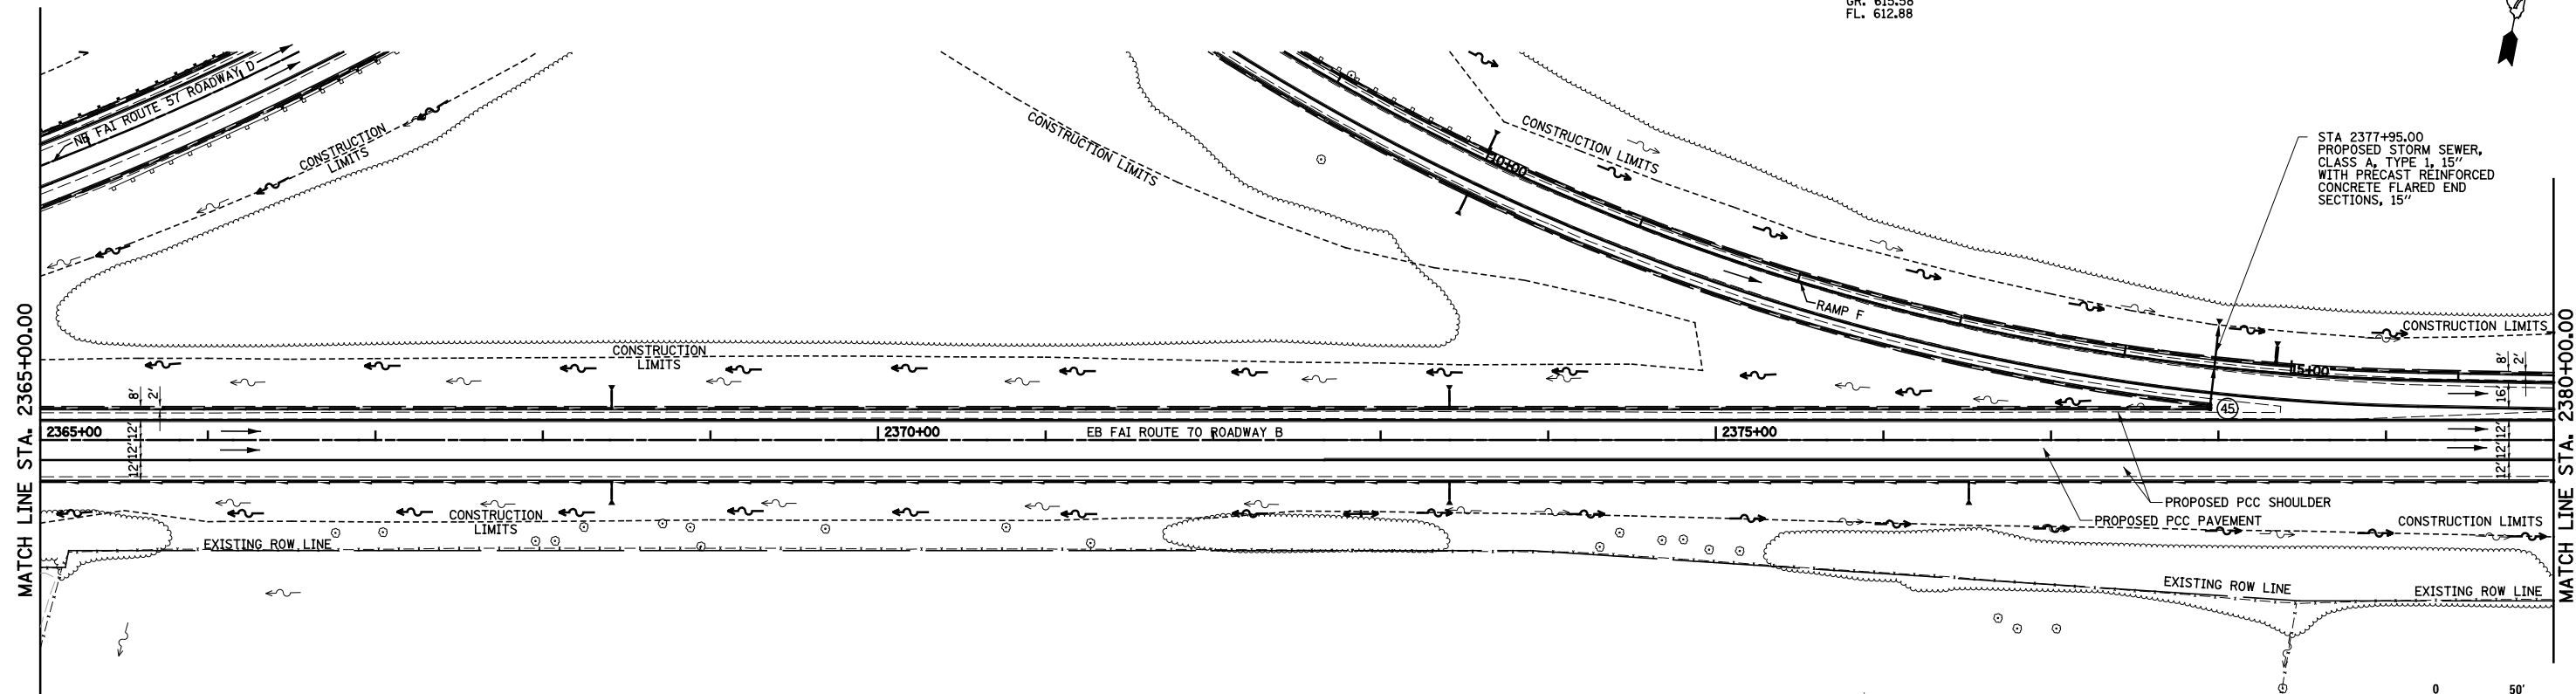

FILE NAME =	USER NAME = *USER*	DESIGNED - JWS	REVISED -	STATE OF ILLINOIS DEPARTMENT OF TRANSPORTATION	DRAINAGE PLAN AND PROFILE, NORTH TRI LEVEL ROADWAY B	F.A.I. RTE.	SECTION	COUNTY	TOTAL SHEETS	SHEET NO.
S:\Projects\403-00072-57-70\dgn\N TriLv\dgn PP.NTri15177.dgn		DRAWN - PDB	REVISED -			57/70	(25-4R)	EFFINGHAM	1760	269
PLOT SCALE = *SCALE*		CHECKED - BRM	REVISED -			CONTRACT NO. 74295				
PLOT DATE = *DATE*		DATE - 3-25-08	REVISED -			FED. ROAD DIST. NO. ILLINOIS FED. AID PROJECT				