



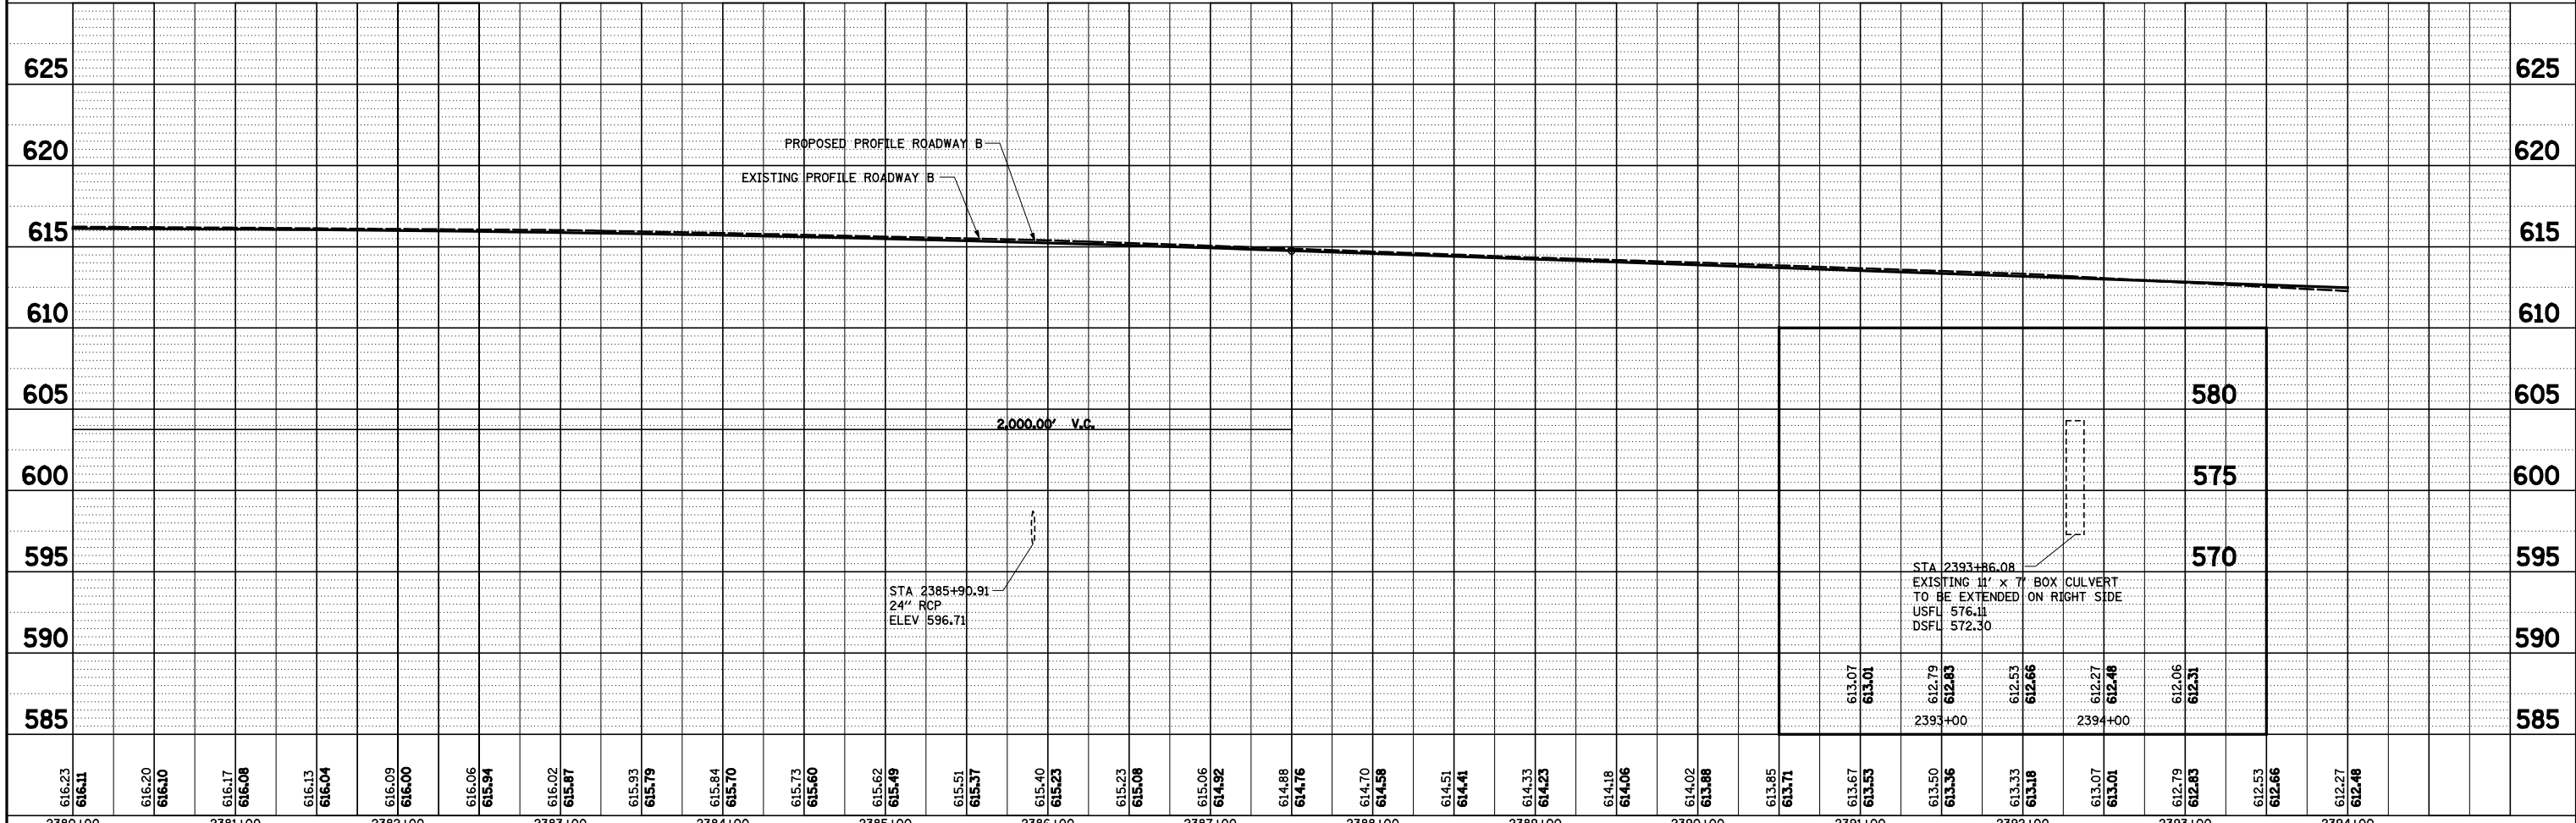

PLAN	SURVEYED	BY	DATE
	PLOTTED		
	NOTE BOOK		
	NO.		

PROFILE	SURVEYED	BY	DATE
	PLOTTED		
	GRADES CHECKED		
	STRUCTURE		
	NOT AT THIS OFFICE		

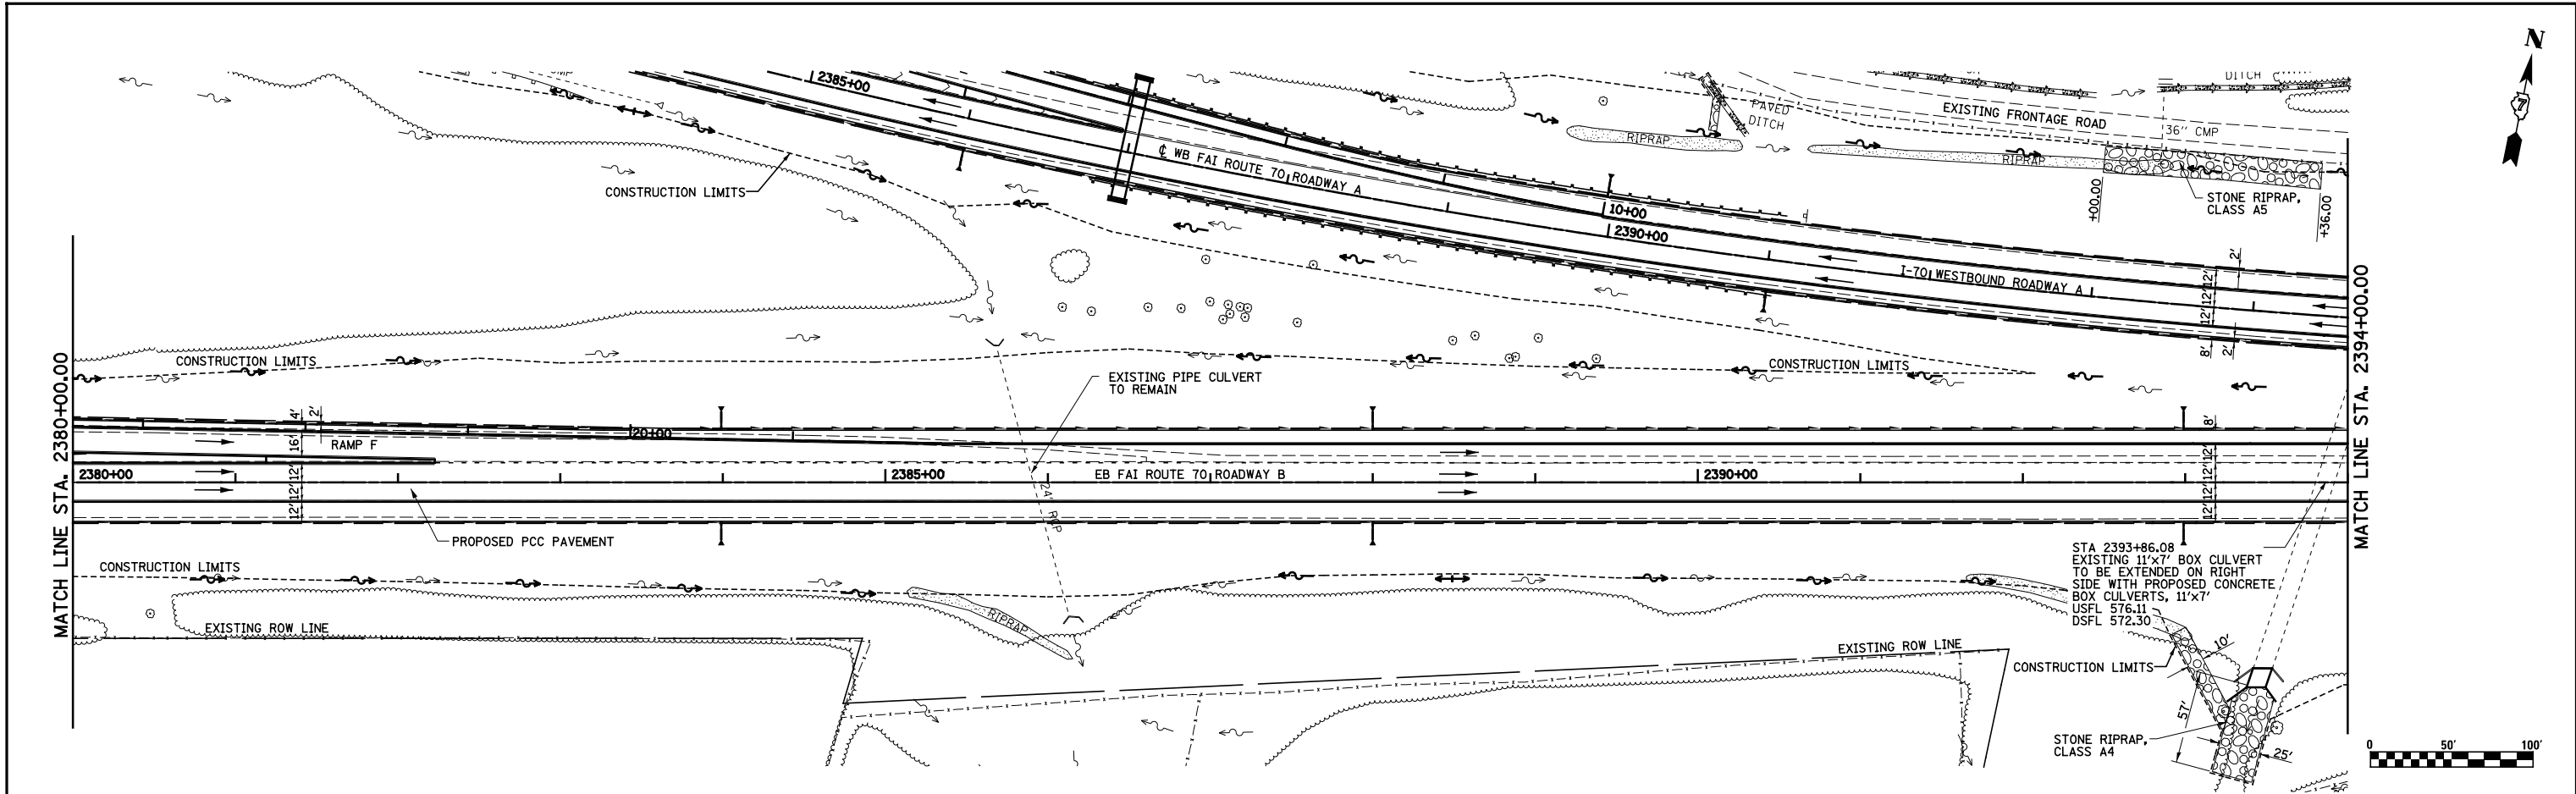

FILE NAME =	USER NAME = \$USER\$	DESIGNED - JWS	REVISED -	F.A.I. RTE.	SECTION	COUNTY	TOTAL SHEETS	SHEET NO.
S:\Projects\403-00072-57-70\dm\N TriLv\dwn PP.NTri\5177.dgn		DRAWN - PDB	REVISED -	57/70	(25-4)R	EFFINGHAM	1760	270
PLOT SCALE = \$SCALE\$		CHECKED - BRM	REVISED -	CONTRACT NO. 74295				
PLOT DATE = \$DATE\$		DATE - 3-25-08	REVISED -	SCALE: 1"=50'	SHEET NO. 9 OF 11 SHEETS	STA. 2380+00.00 TO STA. 2394+00.00	FED. ROAD DIST. NO. ILLINOIS FED. AID PROJECT	

STATE OF ILLINOIS  
DEPARTMENT OF TRANSPORTATION

DRAINAGE PLAN AND PROFILE, NORTH TRI LEVEL ROADWAY B