
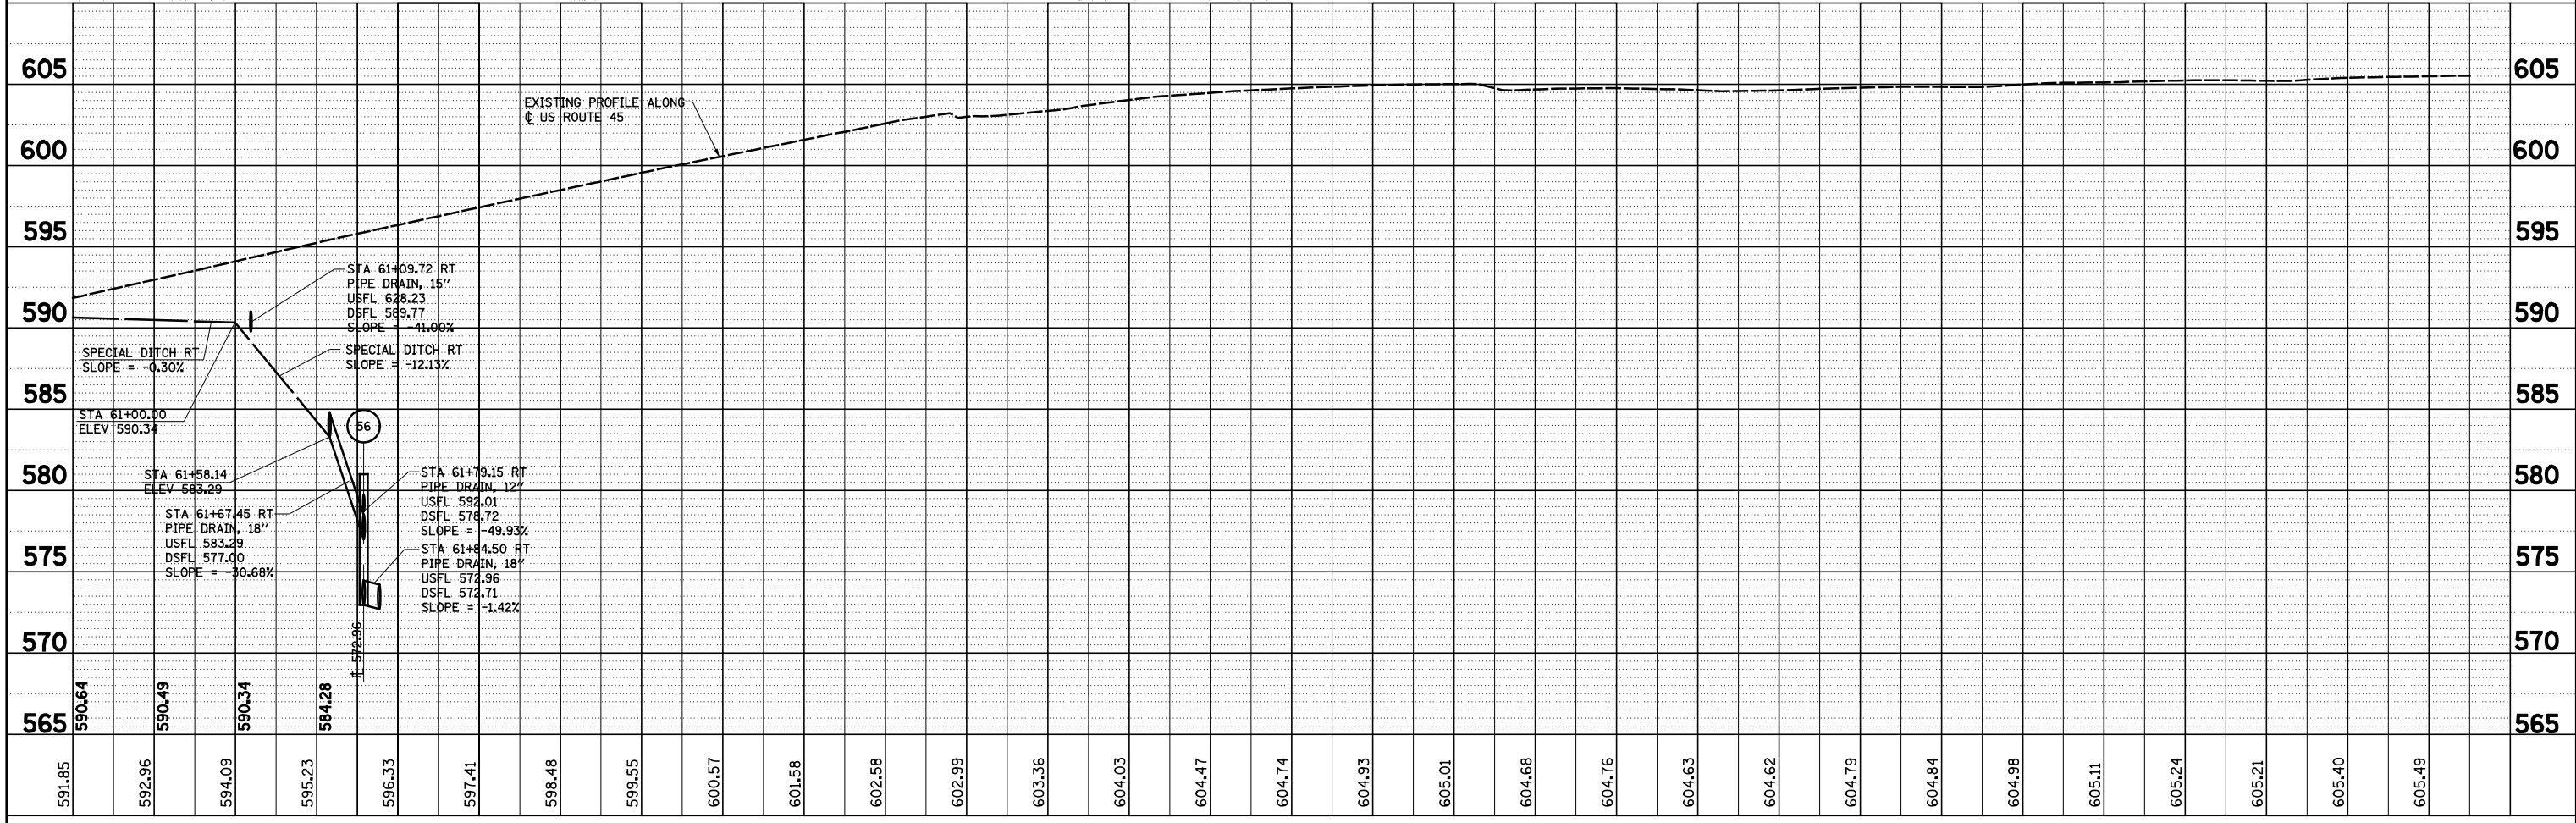


PLAN	SURVEYED	DATE
	PLOTTED	BY
	GRADES CHECKED	
	STRUCTURE NOTATIONS OK'D	
	NOTE BOOK NO.	
	CARD FILE NAME	

PROFILE	SURVEYED	DATE
	PLOTTED	BY
	GRADES CHECKED	
	STRUCTURE NOTATIONS OK'D	
	NOTE BOOK NO.	
	CARD FILE NAME	

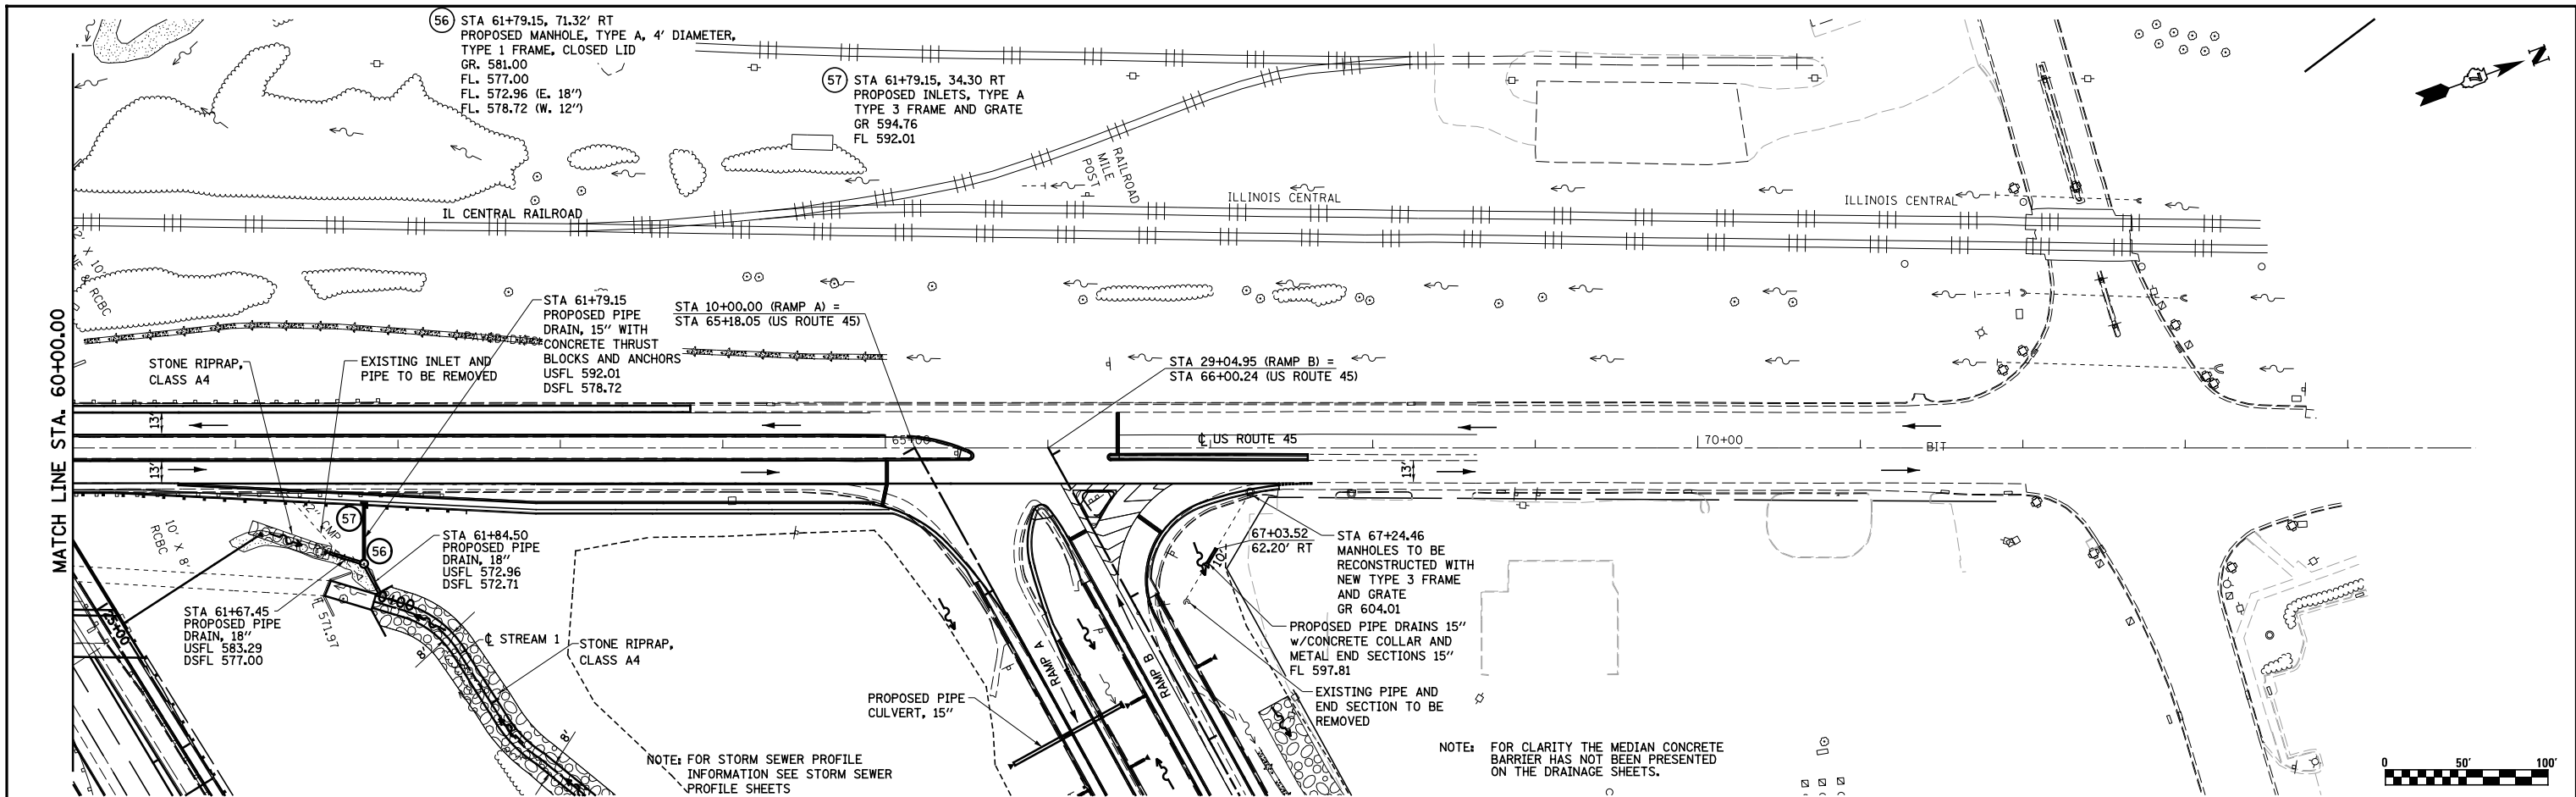

FILE NAME =	USER NAME = *USER*	DESIGNED - JWS	REVISED -	<b>STATE OF ILLINOIS</b> <b>DEPARTMENT OF TRANSPORTATION</b>	<b>DRAINAGE PLAN AND PROFILE, US ROUTE 45</b>	F.A.I. RTE.	SECTION	COUNTY	TOTAL SHEETS	SHEET NO.	
S:\Projects\403-00072-57-70\dgn\N Tr\lv\dnn PP.NTr\15177.dgn	PLOT SCALE = *SCALE*	CHECKED - BRM	REVISED -			57/70	(25-4R)	EFFINGHAM	1760	280	
PLOT DATE = *DATE*	DATE - 3-25-08	REVISED -	REVISED -			CONTRACT NO. 74295					
						SCALE: 1"=50'	SHEET NO. 3 OF 11 SHEETS	STA. 60+00.00 TO STA. 74+00.00	FED. ROAD DIST. NO. ILLINOIS FED. AID PROJECT		