
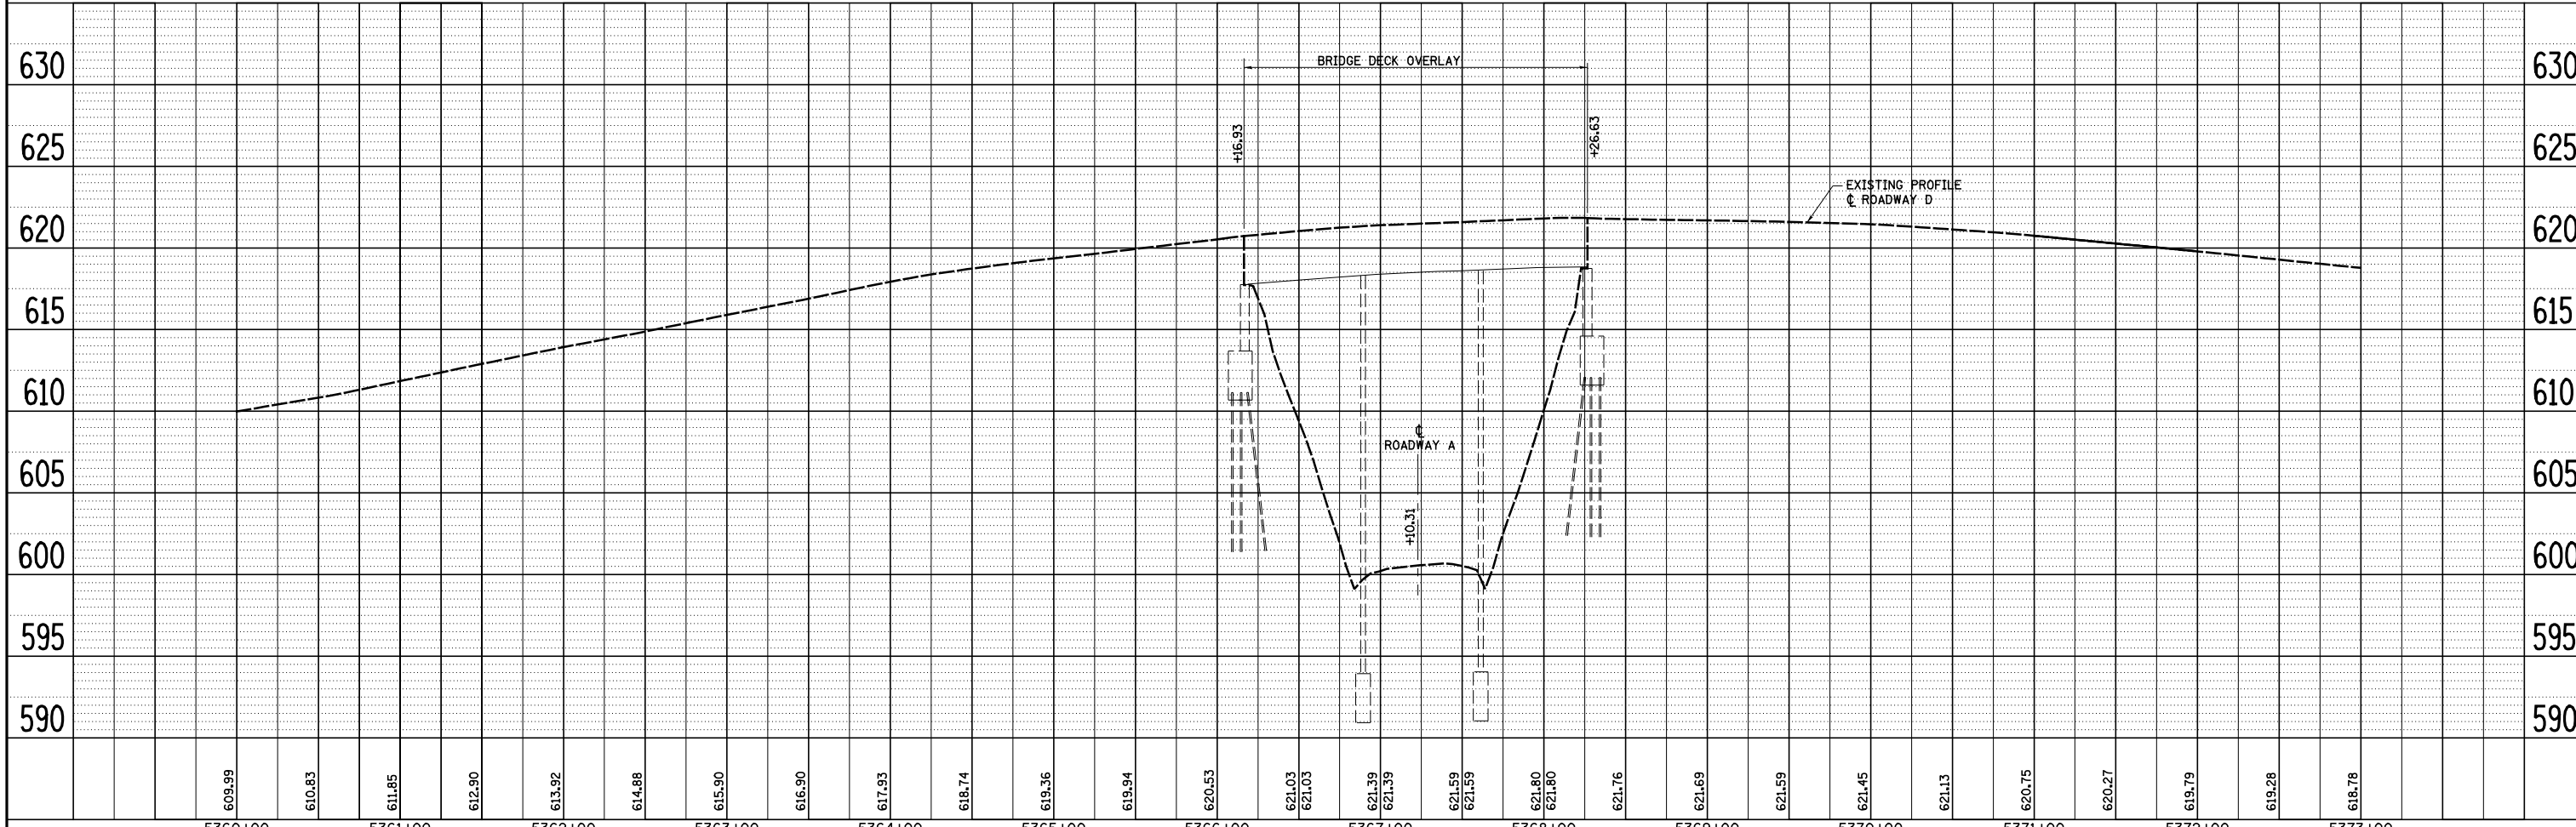


PLAN	SURVEYED	DATE
	PLOTTED	BY
	GRADES CHECKED	
	STRUCTURE NOTATIONS CHECKED	
	NOTE BOOK NO.	
	FILE NAME	

PROFILE	SURVEYED	DATE
	PLOTTED	BY
	GRADES CHECKED	
	STRUCTURE NOTATIONS CHECKED	
	NOTE BOOK NO.	
	FILE NAME	

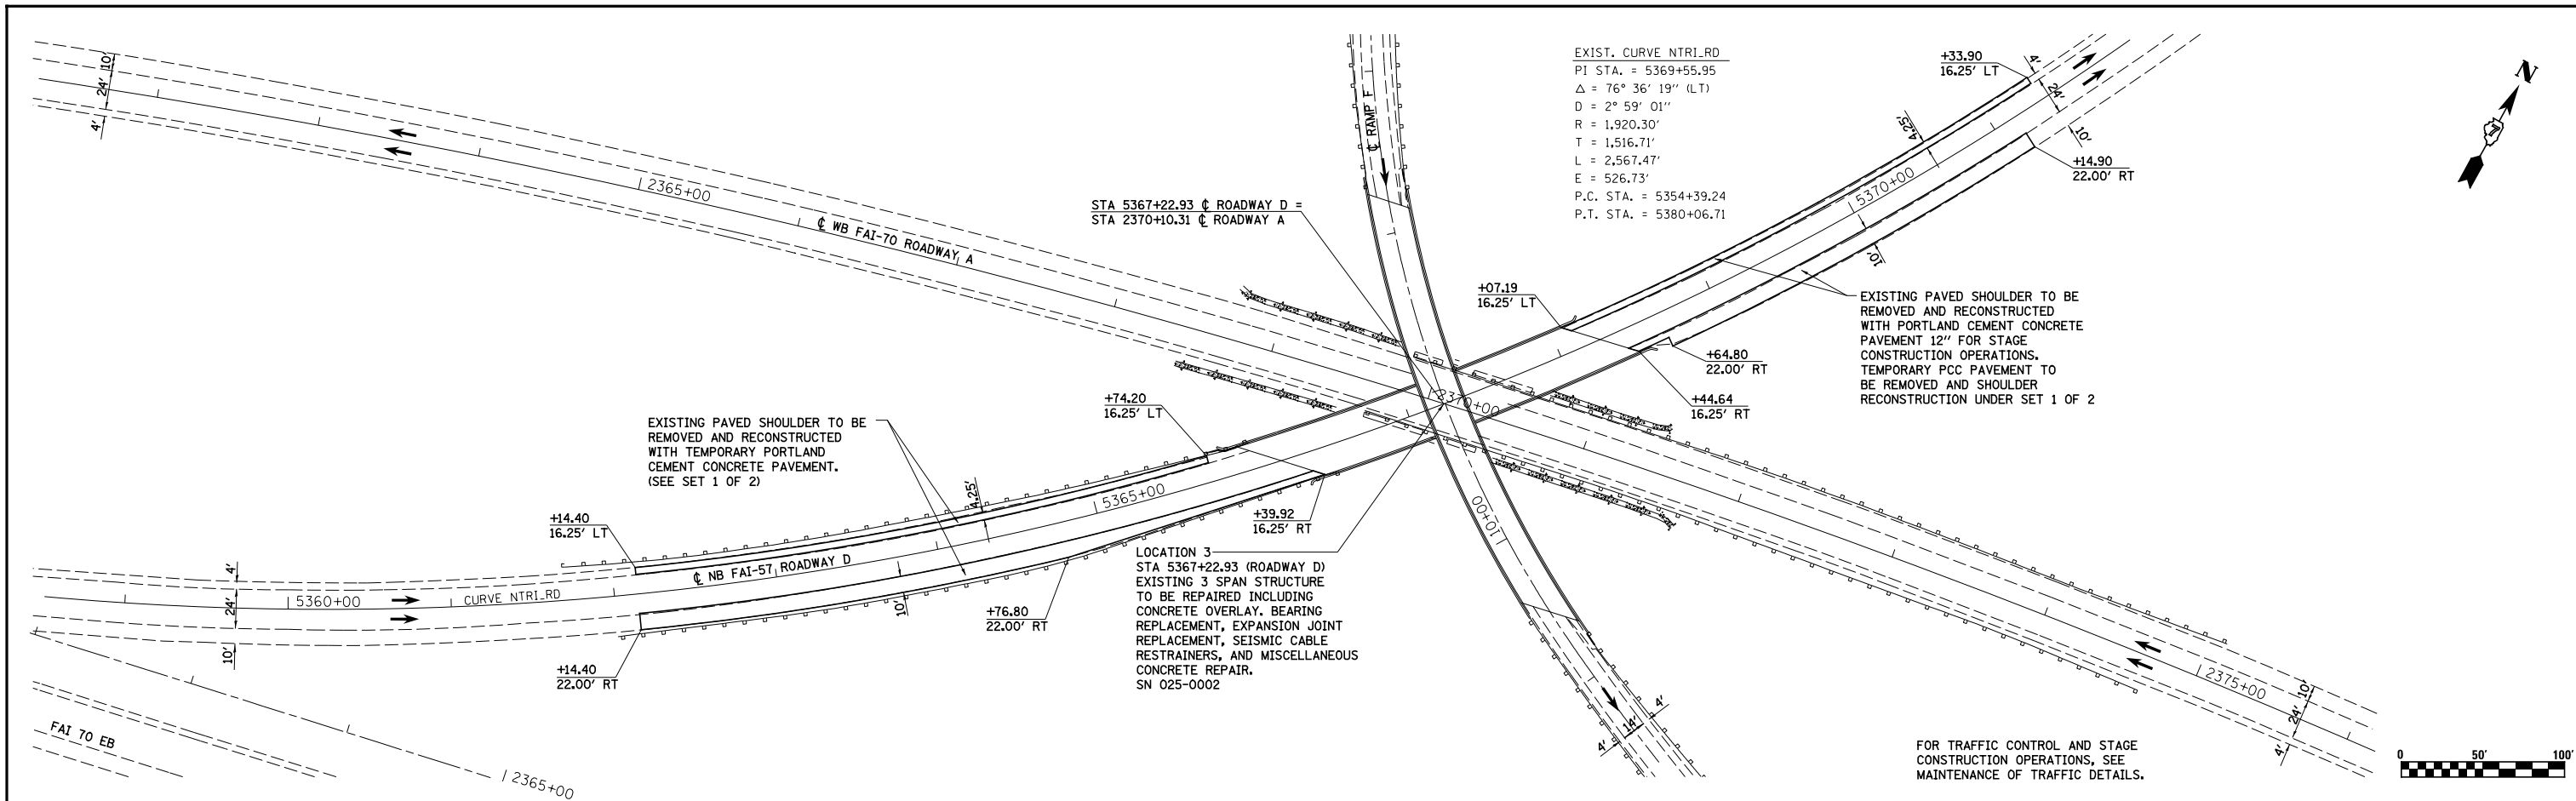

FILE NAME =	USER NAME = *USER*	DESIGNED - JWS	REVISED -
S:\Projects\403-00072-57-70\dgn\Br Repair\Nor th\N.Tri.L.Pavement D.dgn		DRAWN - PDB	REVISED -
		CHECKED - BRM	REVISED -
		DATE - 7-21-08	REVISED -

STATE OF ILLINOIS
 DEPARTMENT OF TRANSPORTATION

LOCATION 3
 PLAN AND PROFILE, NORTH TRI LEVEL, ROADWAY D

SCALE: 1"=50' SHEET NO. 1 OF 3 SHEETS STA. TO STA.

F.A.I. RTE.	SECTION	COUNTY	TOTAL SHEETS	SHEET NO.
57/70	(25-4)BR	EFFINGHAM	1760	1670
FED. ROAD DIST. NO.			ILLINOIS FED. AID PROJECT	

