



PLAN	SURVEYED	DATE
	PLOTTED	BY
	ALIGNED	CHECKED
	NOTE BOOK	NO.
	NO.	FILE NAME

PROFILE	SURVEYED	DATE
	PLOTTED	BY
	GRADES CHECKED	CHECKED
	NO.	NO.
	STRUCTURE	NOT AT THIS OFFICE

EXIST. CURVE MOD_NTRI_RF1
 PI STA. = 4+77.23
 $\Delta = 37^\circ 42' 09''$ (RT)
 $D = 4^\circ 05' 57''$
 $R = 1,397.76'$
 $T = 477.23'$
 $L = 919.77'$
 $E = 79.22'$
 P.C. STA. = 0+00.00
 P.T. STA. = 9+19.77

EXIST. CURVE MOD_NTRI_RF2
 PI STA. = 18+47.87
 $\Delta = 85^\circ 16' 42''$ (RT)
 $D = 8^\circ 11' 35''$
 $R = 699.33'$
 $T = 643.95'$
 $L = 1,040.88'$
 $E = 251.32'$
 P.C. STA. = 12+03.92
 P.T. STA. = 22+44.79

NOTE:
 RAMP F PAVEMENT SHALL BE CLOSED AND TRAFFIC
 DETOURED DURING BRIDGE REPAIR OPERATIONS
 UNLESS OTHERWISE DIRECTED BY THE ENGINEER.
 TRAFFIC CONTROL AND PROTECTION FOR ROADWAY D
 SHALL BE COORDINATED WITH THE OVERALL TRAFFIC
 CONTROL AND PROTECTIONS, (SPECIAL). SEE SPECIAL
 PROVISIONS.

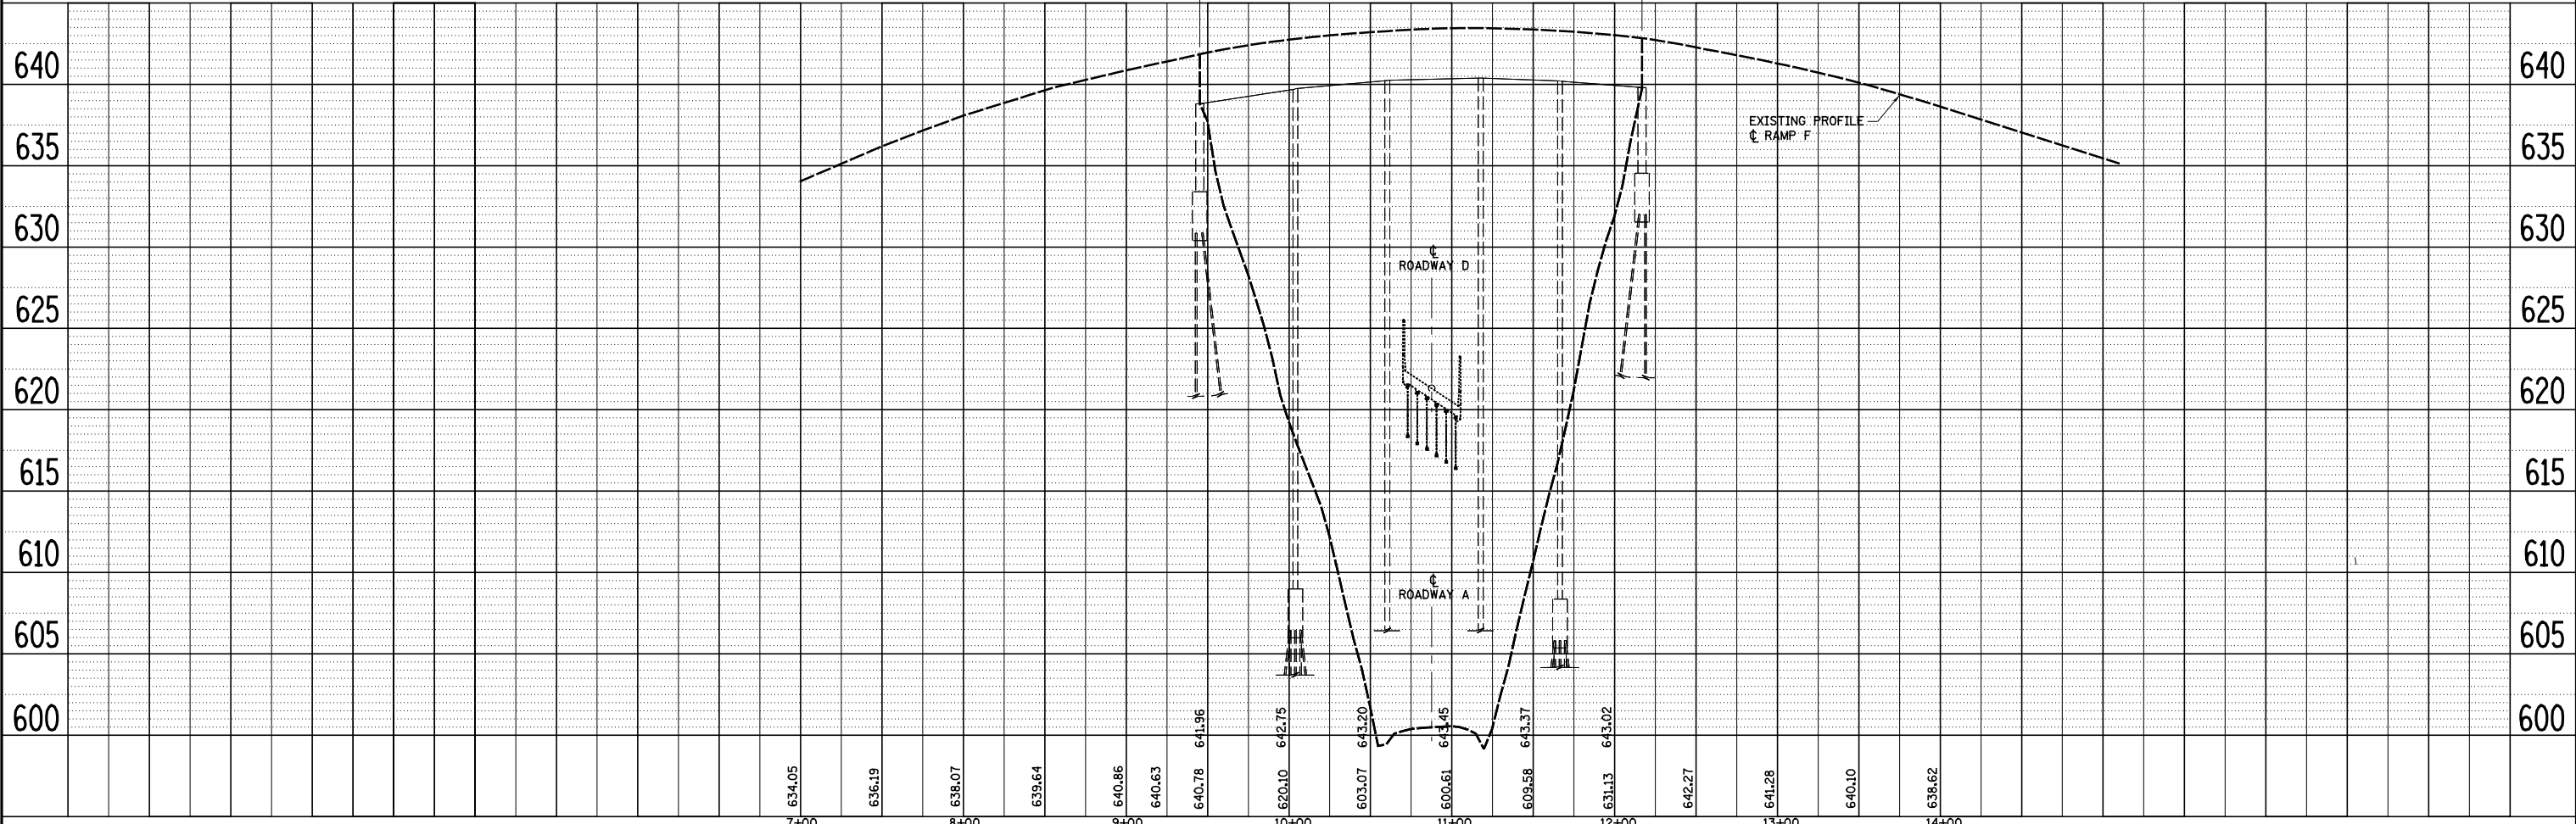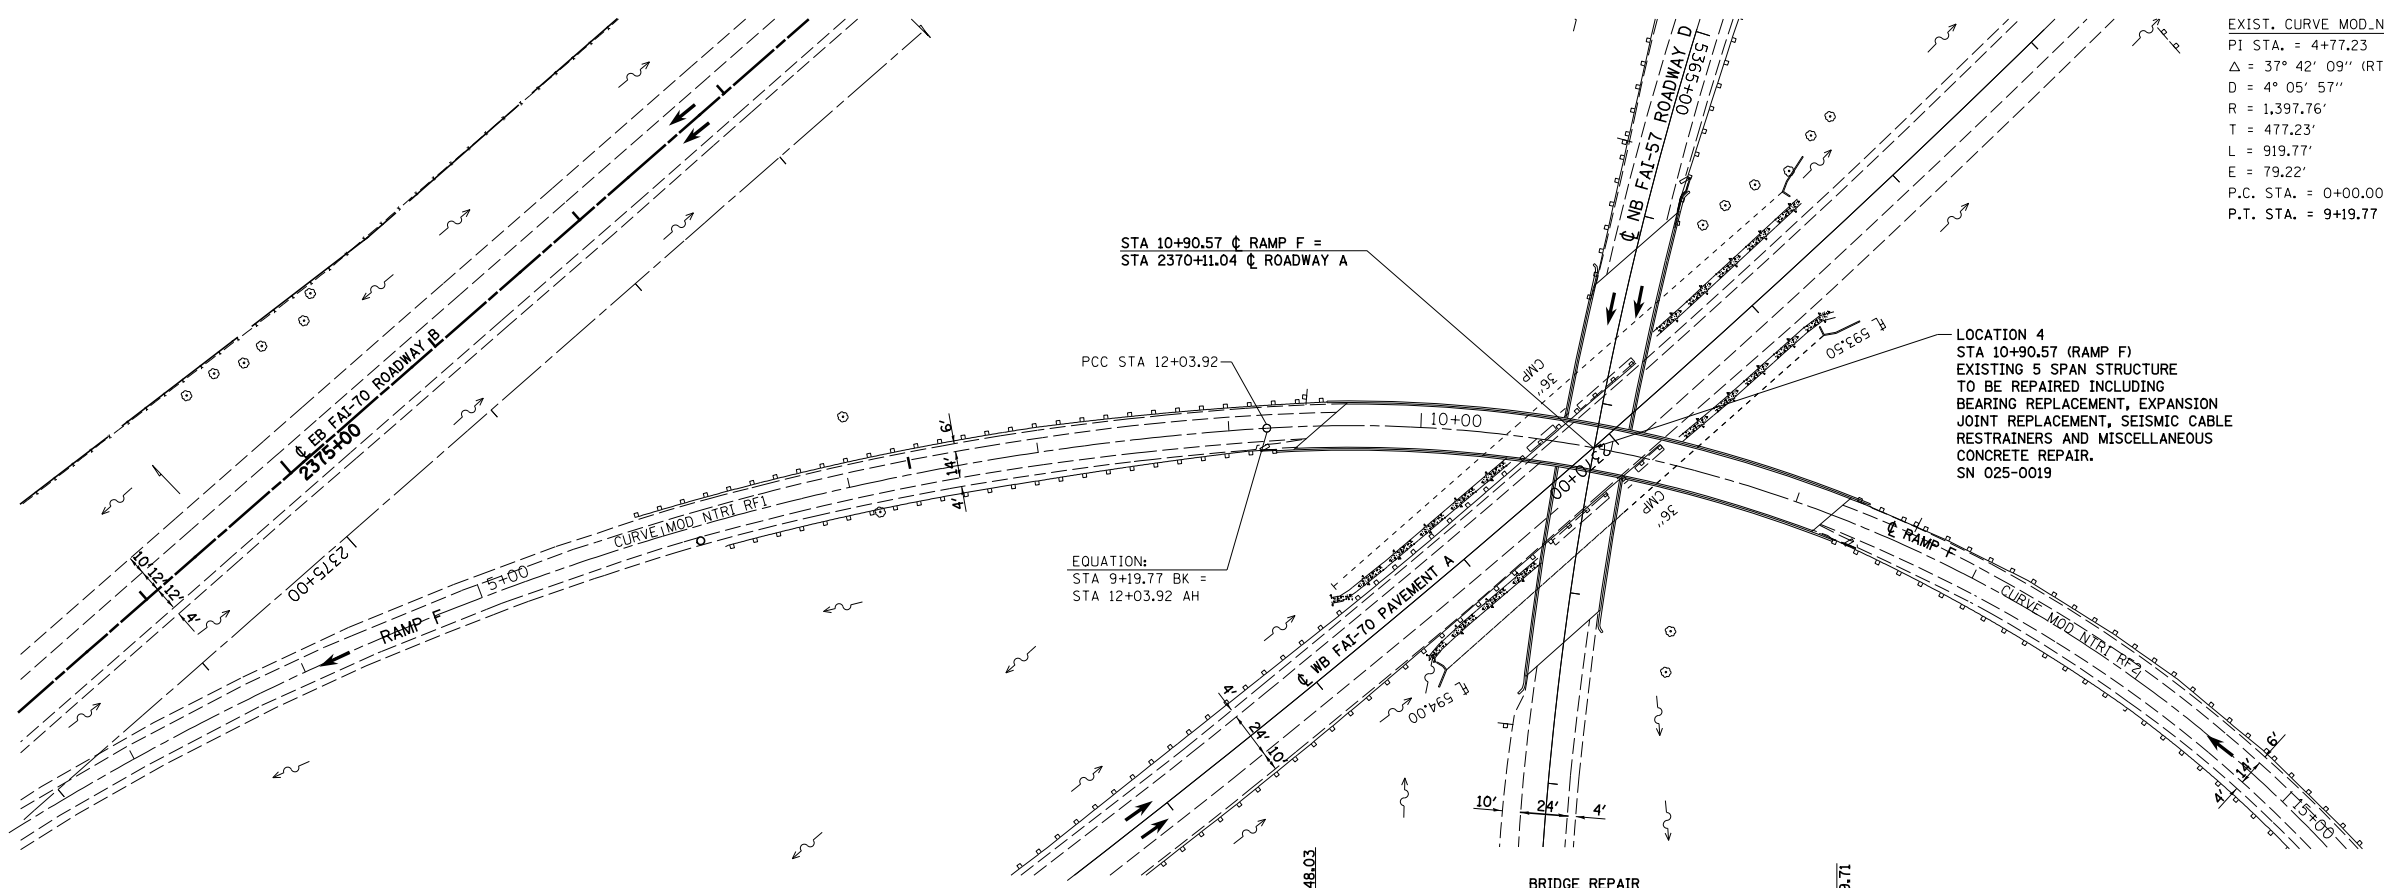

FILE NAME =	USER NAME = \$USER\$	DESIGNED - JWS	REVISED -	STATE OF ILLINOIS DEPARTMENT OF TRANSPORTATION	LOCATION 4 PLAN AND PROFILE, NORTH TRI LEVEL, RAMP F		F.A.I. RTE.	SECTION	COUNTY	TOTAL SHEETS	SHEET NO.
S:\Projects\403-00072-57-70\dgn\Br Repair\Nor th\N.Tri.RAMPF.dgn		DRAWN - PDB	REVISED -		57/70	(25-4)BR	EFFINGHAM	1760	1671	CONTRACT NO. 74295	
PLOT SCALE = \$SCALE\$		CHECKED - BRM	REVISED -		SCALE: 1"=50'	SHEET NO. 2 OF 3 SHEETS	STA.	TO STA.	FED. ROAD DIST. NO. ILLINOIS FED. AID PROJECT		
PLOT DATE = \$DATE\$		DATE - 7-21-08	REVISED -								