



PLAN	DATE
BY	
NO.	
NO.	
NO.	
NO.	

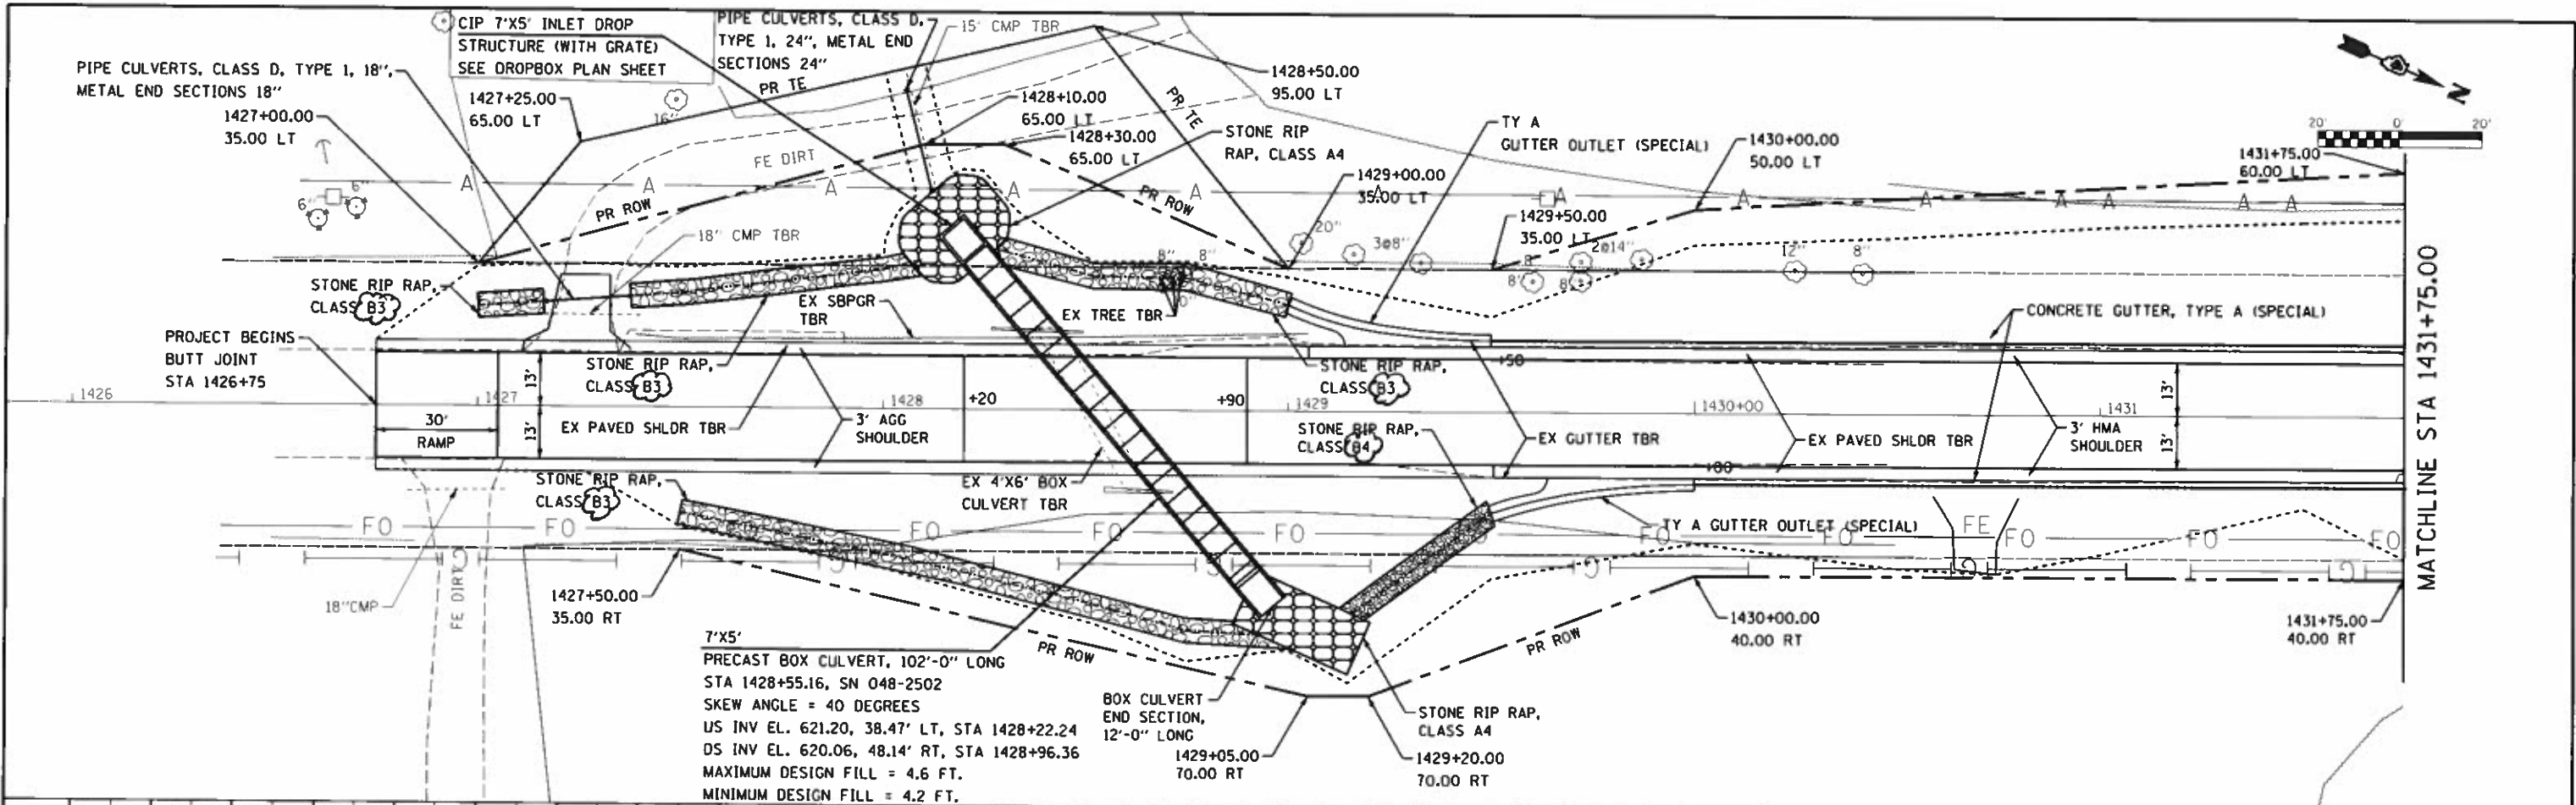

PROFILE	DATE
BY	
NO.	
NO.	
NO.	
NO.	

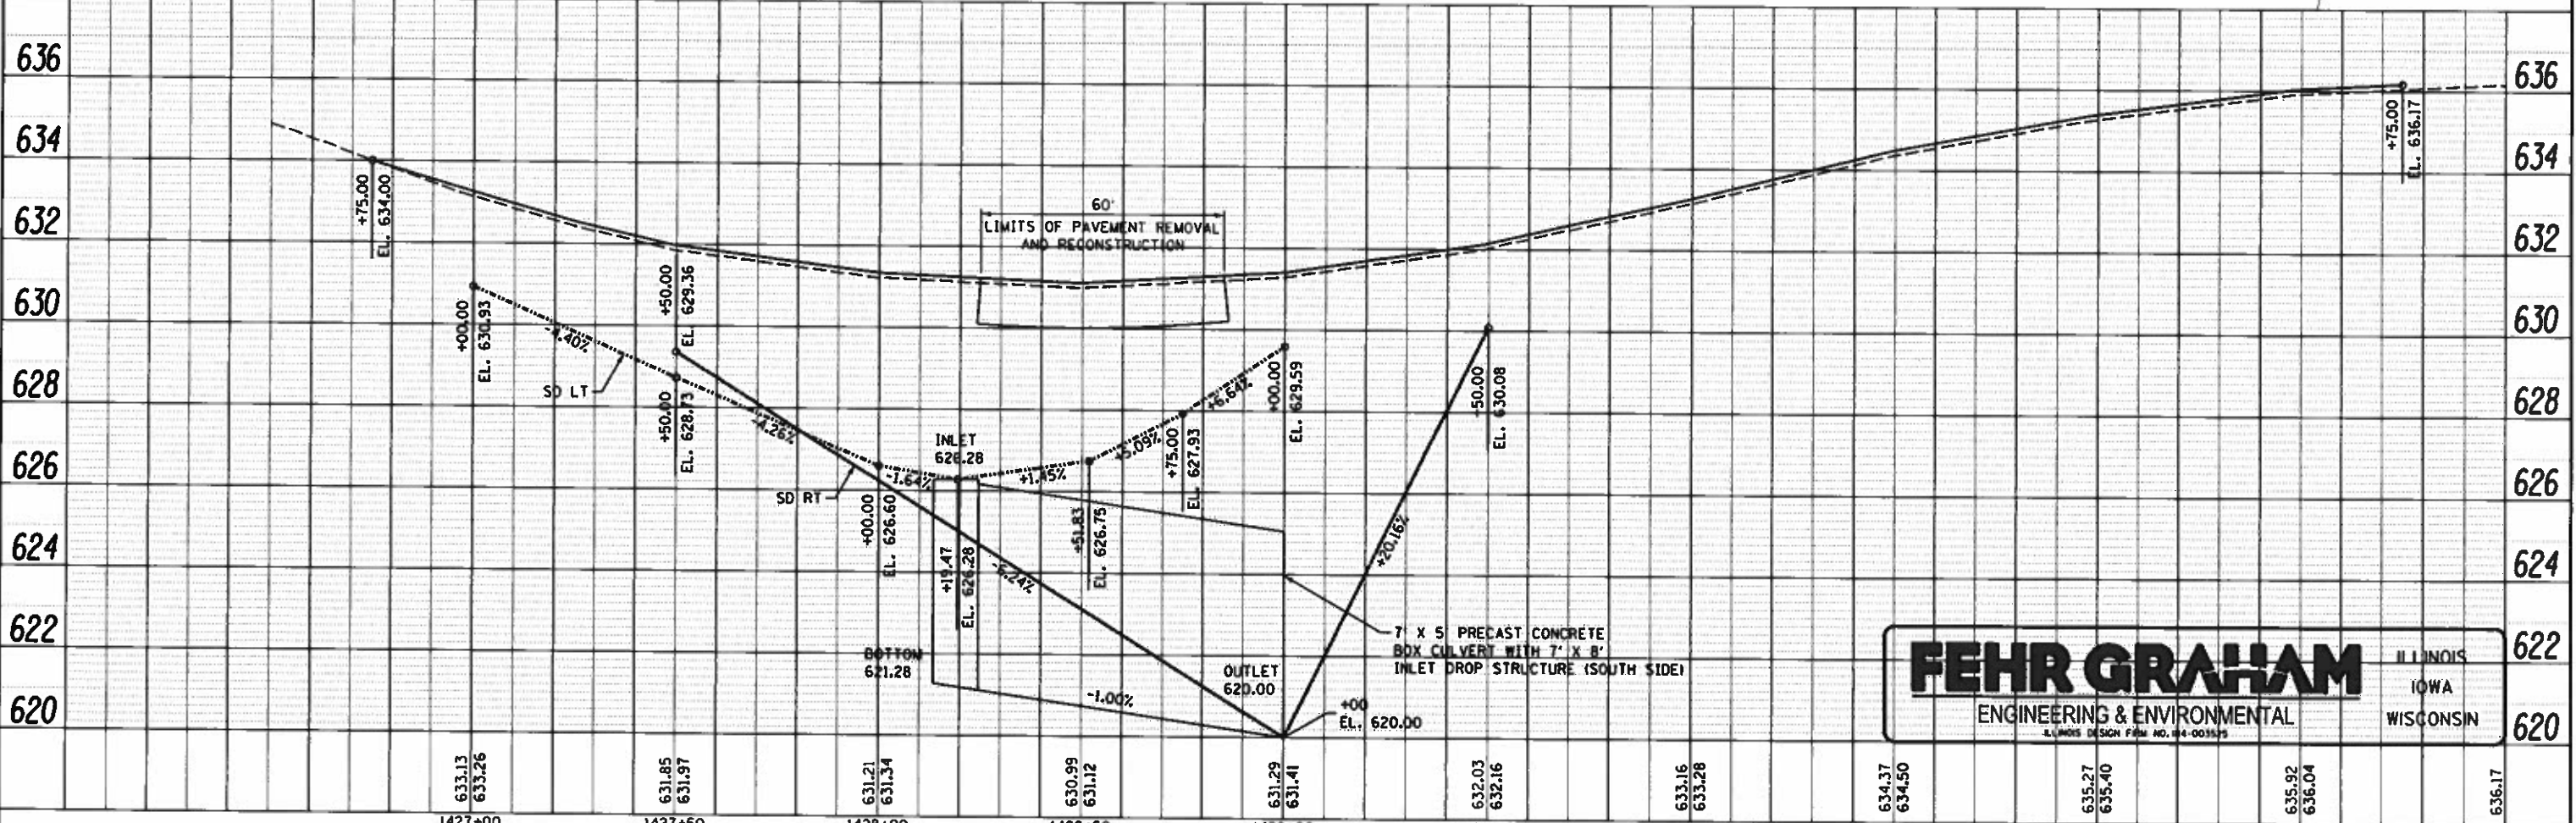

FEHR GRAHAM ILLINOIS IOWA WISCONSIN
 ENGINEERING & ENVIRONMENTAL
 ILLINOIS DESIGN FORM NO. 104-001575

FILE NAME	USER NAME	DESIGNED	REVISED	STATE OF ILLINOIS	PLAN AND PROFILE	F.A.P.	SECTION	COUNTY	TOTAL SHEETS	SHEET NO.
PROJECT NO. 15-10048	jacobs	MCB		DEPARTMENT OF TRANSPORTATION	ILLINOIS ROUTE 78	22	48(B-1)R2(CR)	KNOX	88	22
DATE	DATE	CHECKED	REVISED	SCALE	SHEET	OF	SHEETS	STA. 1426+75	TO STA. 1431+75	CONTRACT NO. 68758
7/24/2019		MCB								