



ROUTE NO.	SECTION	COUNTY	TOTAL SHEETS	SHEET NO.
F.A.I. I-74	#	Peoria		11
FED. ROAD DIST. NO. 4		ILLINOIS	FED. AID PROJECT	
Contract # 68736		# D4 I-74 Noise Wall 2008		

SHEET NO. 11
45 SHEETS

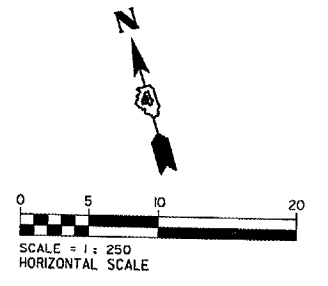

NOTE:
PERIMETER EROSION BARRIER LIMIT EXTENDS TO WEST END OF WALL.

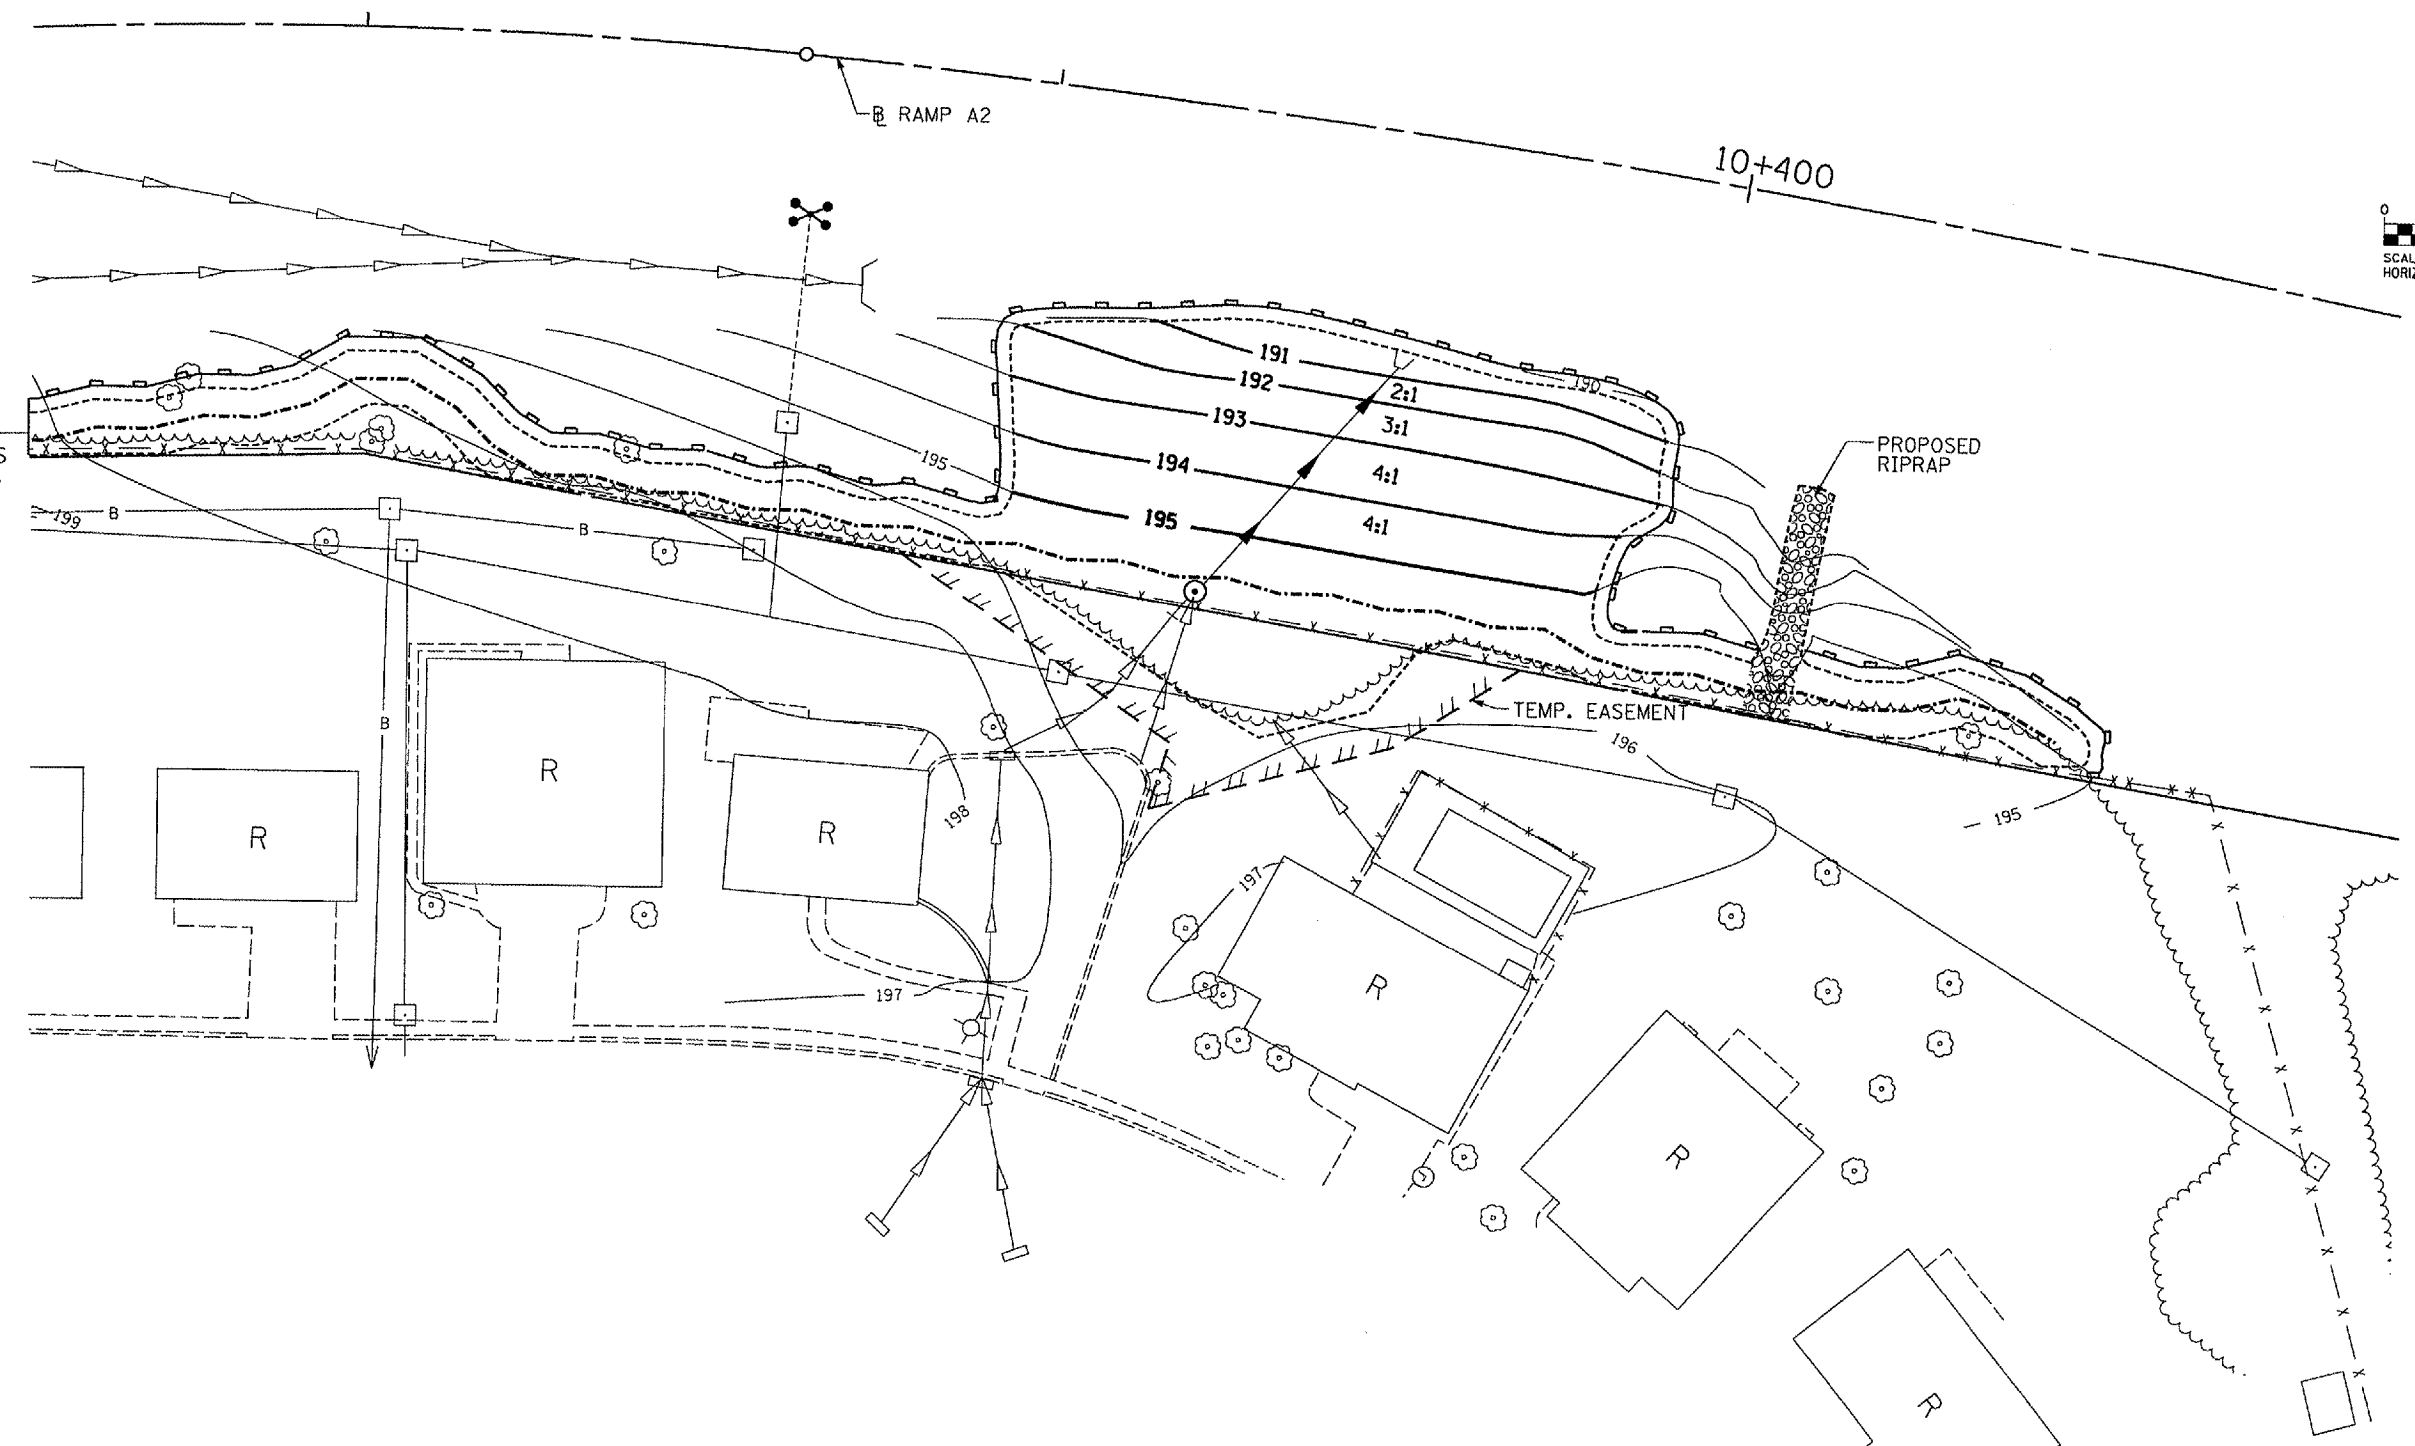

- LEGEND:**
- PERIMETER EROSION BARRIER
 - - - CONSTRUCTION LIMITS
 - - - - - PROPOSED NOISE WALL
 - TT TT TT TT - TEMPORARY EASEMENT

benesch
alfred benesch & company
Engineers • Surveyors • Planners
205 North Michigan Avenue, Suite 2400
Chicago, Illinois 60601
312-565-0450
JOB NO. 3575

REVISIONS	
NAME	DATE

ILLINOIS DEPARTMENT OF TRANSPORTATION
EROSION CONTROL PLAN
NOISE ABATEMENT WALL
F.A.I. RTE. 74 (I-74)
SECTION D4 I-74 NOISE WALL 2008
PEORIA COUNTY
STA. 142+916.64 TO STA. 143+287.69
STRUCTURE NUMBER 072-8554

6/20/2007 4:51:16 PM o:\projects\data3573\noisewalls\walla2\geometry\3573_ero_01.dgn