

F.A.U. RTE.	SECTION	COUNTY	TOTAL SHEETS	SHEET NO.
6711	00-00164-00-SP	TAZEWELL	80	33
STA. 86+34.60 TO STA. 91+00.00				
FED. ROAD DIST. NO.		ILLINOIS	FED. AID PROJECT	


LEGEND

	P.C.C. SIDEWALK 4"
	P.C.C. DRIVEWAY PAVT 6"
	INCIDENTAL BITUMINOUS SURFACING, SUPERPAVE
	P.C.C. BASE COURSE 8"
	PAVEMENT PATCHING, 12"
	SODDING, SALT TOLERANT

STRUCTURE SCHEDULE

STRUCTURE ID	IN-9	IN-10	MH-3
ALIGNMENT	BROADWAY	BROADWAY	BROADWAY
STATION	88+15.25	88+38.50	88+21.50
OFFSET	32.49' L	43.00' R	12.77' L
TYPE	INL TY G-1	INL TY G-1	MH TY A 5'
F & G	VANED LEFT	VANED RIGHT	T1 CL
CONTROL EL.	543.25	543.64	543.74
	540.25	540.64	540.03 (N)
INV. EL.	---	---	540.05 (S)
	---	---	540.05 (E, W)
REMARKS			1

DRAINAGE SCHEDULE NOTE 1: BUILD MANHOLE OVER EXISTING STORM SEWER

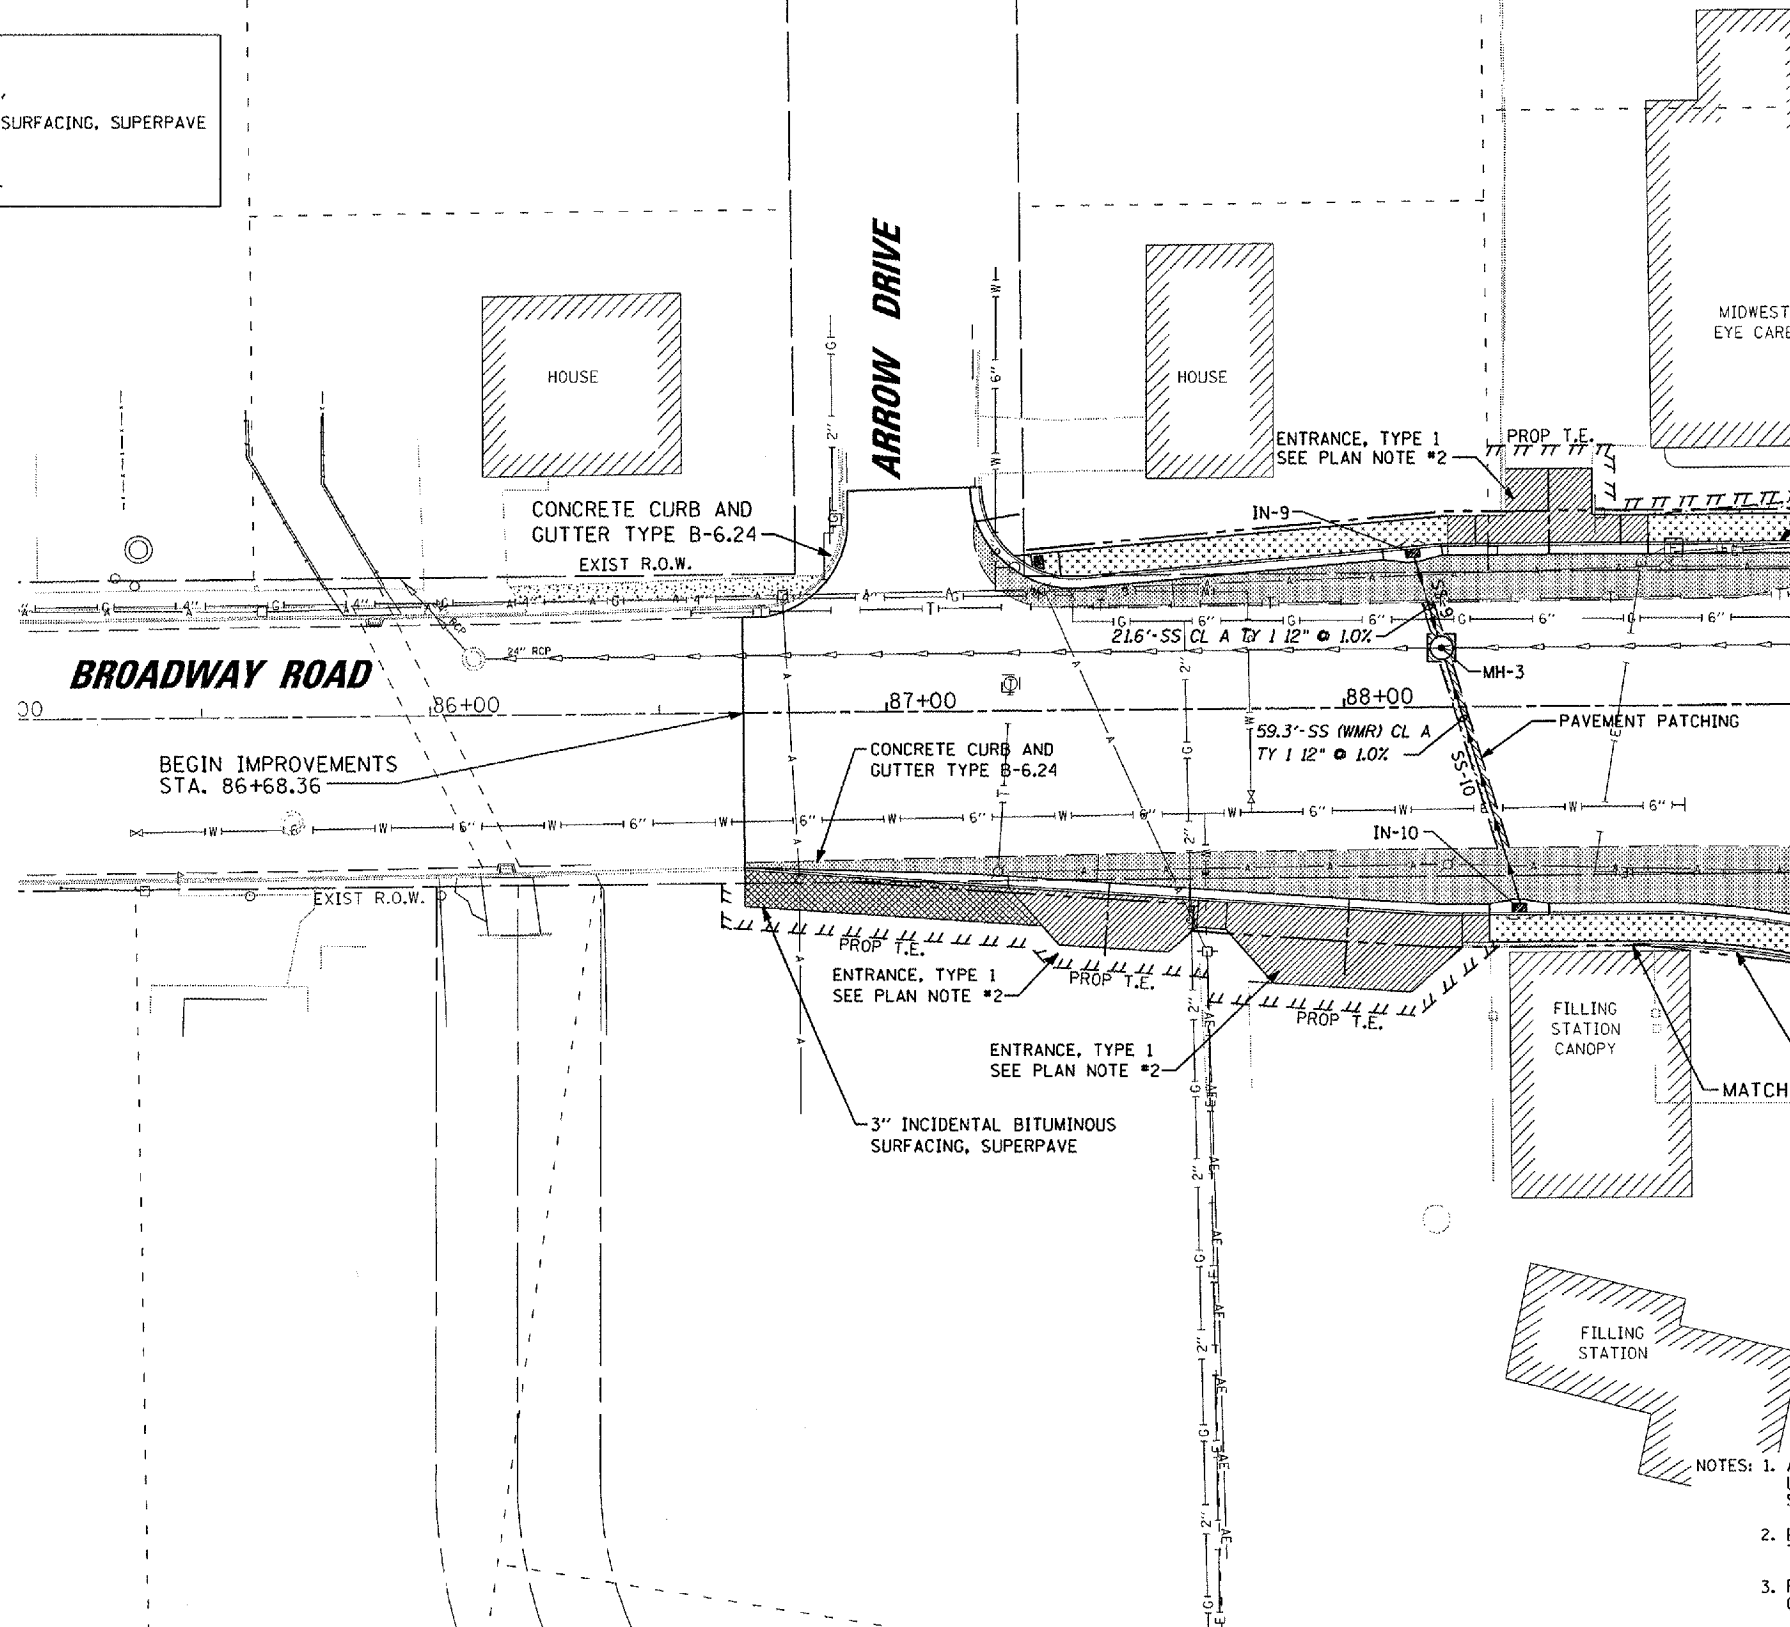

MATCH LINE STA. 89+00.00
SEE CONSTRUCTION DETAILS SHEET 2

EROSION CONTROL PAY ITEMS

	PERIMETER EROSION CONTROL BARRIER
	INLET AND PIPE PROTECTION

- NOTES:
- ALL CURB INLETS ABUTTING P.C.C. SIDEWALK ARE TO BE TYPE G-1 UNLESS OTHERWISE NOTED. ALL CURB INLETS NOT ABUTTING SIDEWALK ARE TO BE TYPE G-1, SPECIAL, UNLESS OTHERWISE NOTED.
 - ENTRANCE TYPE 1 DENOTES URBAN ENTRANCES, ACCESSIBLE TO THE DISABLED, FOR CURBLINE SIDEWALKS
 - FOR COMMERCIAL ENTRANCE SEE DETAIL ON GEOMETRICS AND PAVEMENT GRADES SHEET 2

