



F.A.U. RTE. 8419	SECTION 99-00048-01-PV	COUNTY FAYETTE	TOTAL SHEETS 142	SHEET NO. 28
STA.	TO STA.			
FED. ROAD DIST. NO.	ILLINOIS	FED. AID PROJECT		
CONTRACT NO. 95500				

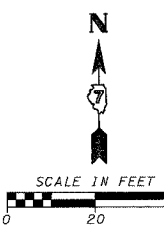


PLAN	DATE
REVISED	BY
APPROVED	DATE
NOTED	BY
NO. 1	

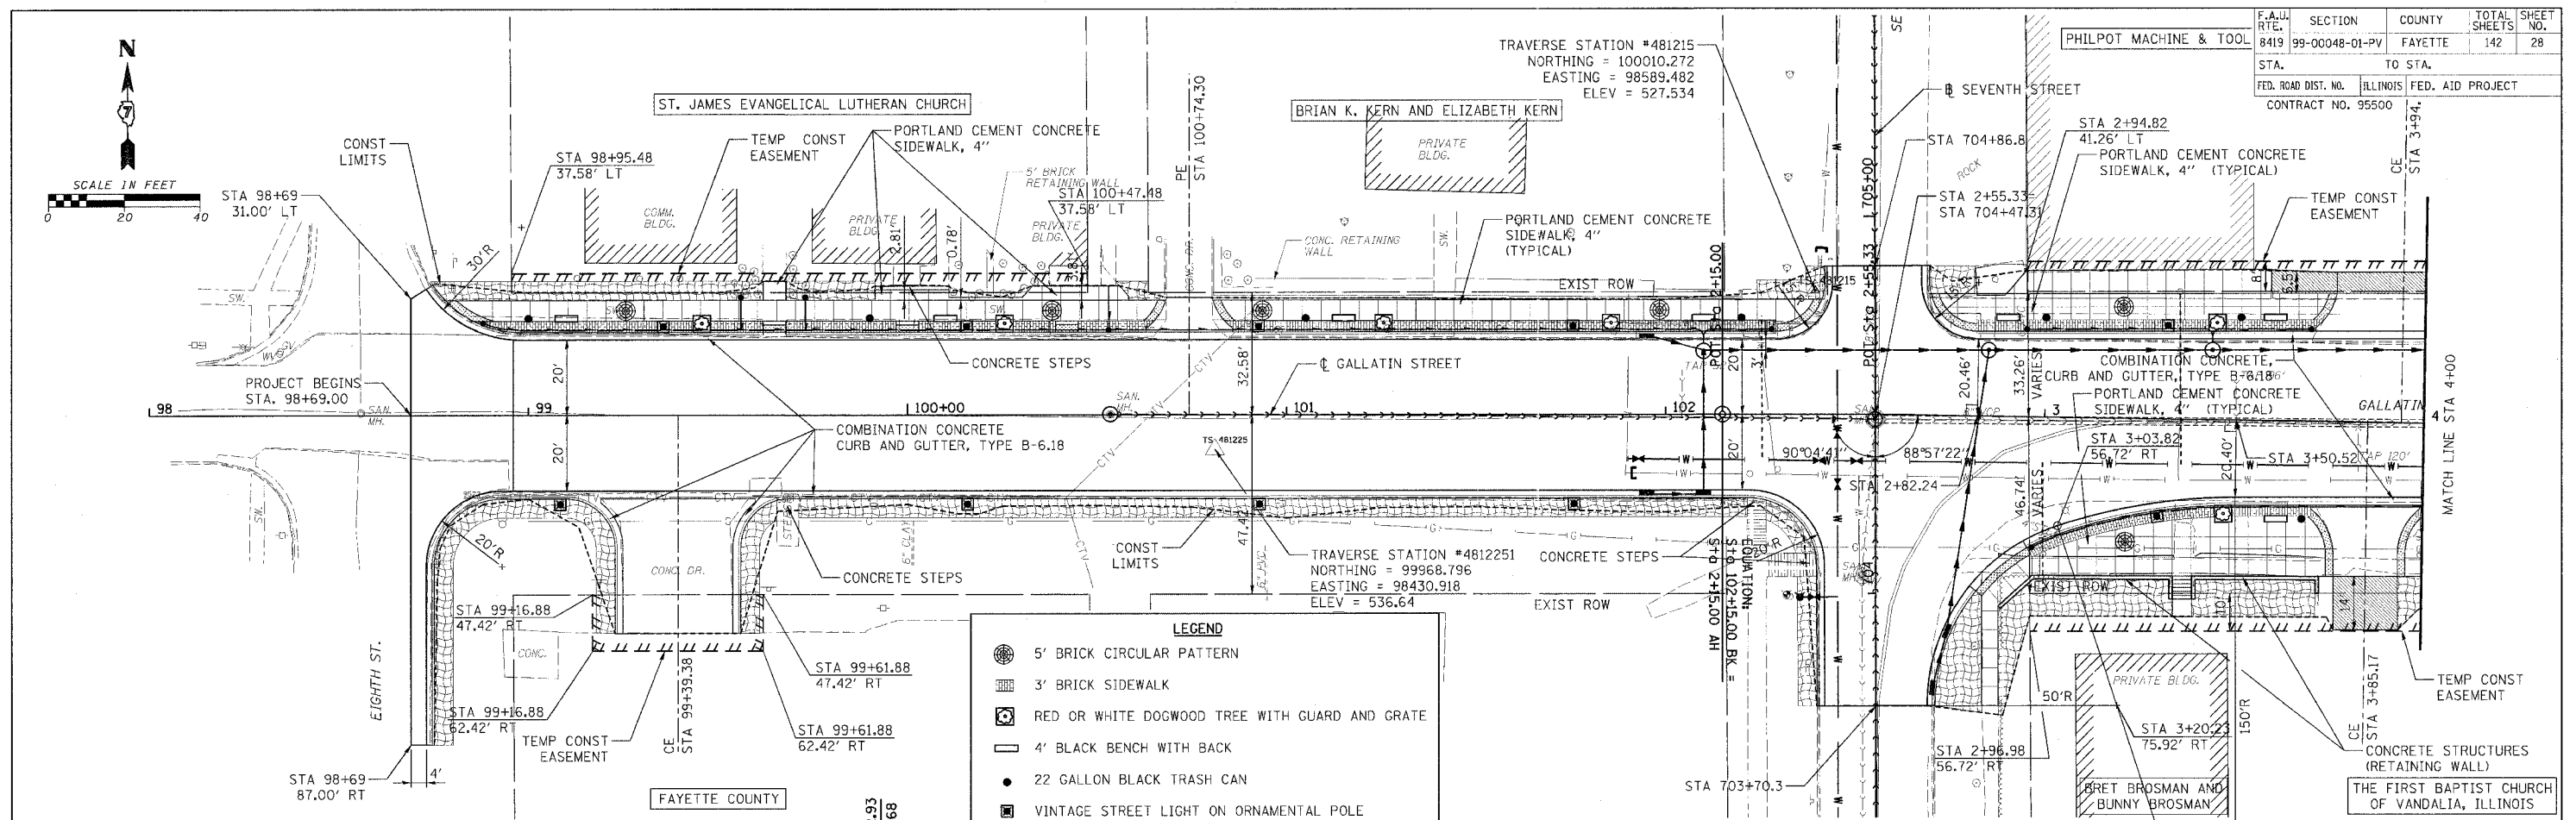

LEGEND	
	5' BRICK CIRCULAR PATTERN
	3' BRICK SIDEWALK
	RED OR WHITE DOGWOOD TREE WITH GUARD AND GRATE
	4' BLACK BENCH WITH BACK
	22 GALLON BLACK TRASH CAN
	VINTAGE STREET LIGHT ON ORNAMENTAL POLE
	DETECTABLE WARNINGS
	EROSION CONTROL BLANKET

PROFILE	DATE
REVISED	BY
APPROVED	DATE
NOTED	BY
NO. 1	

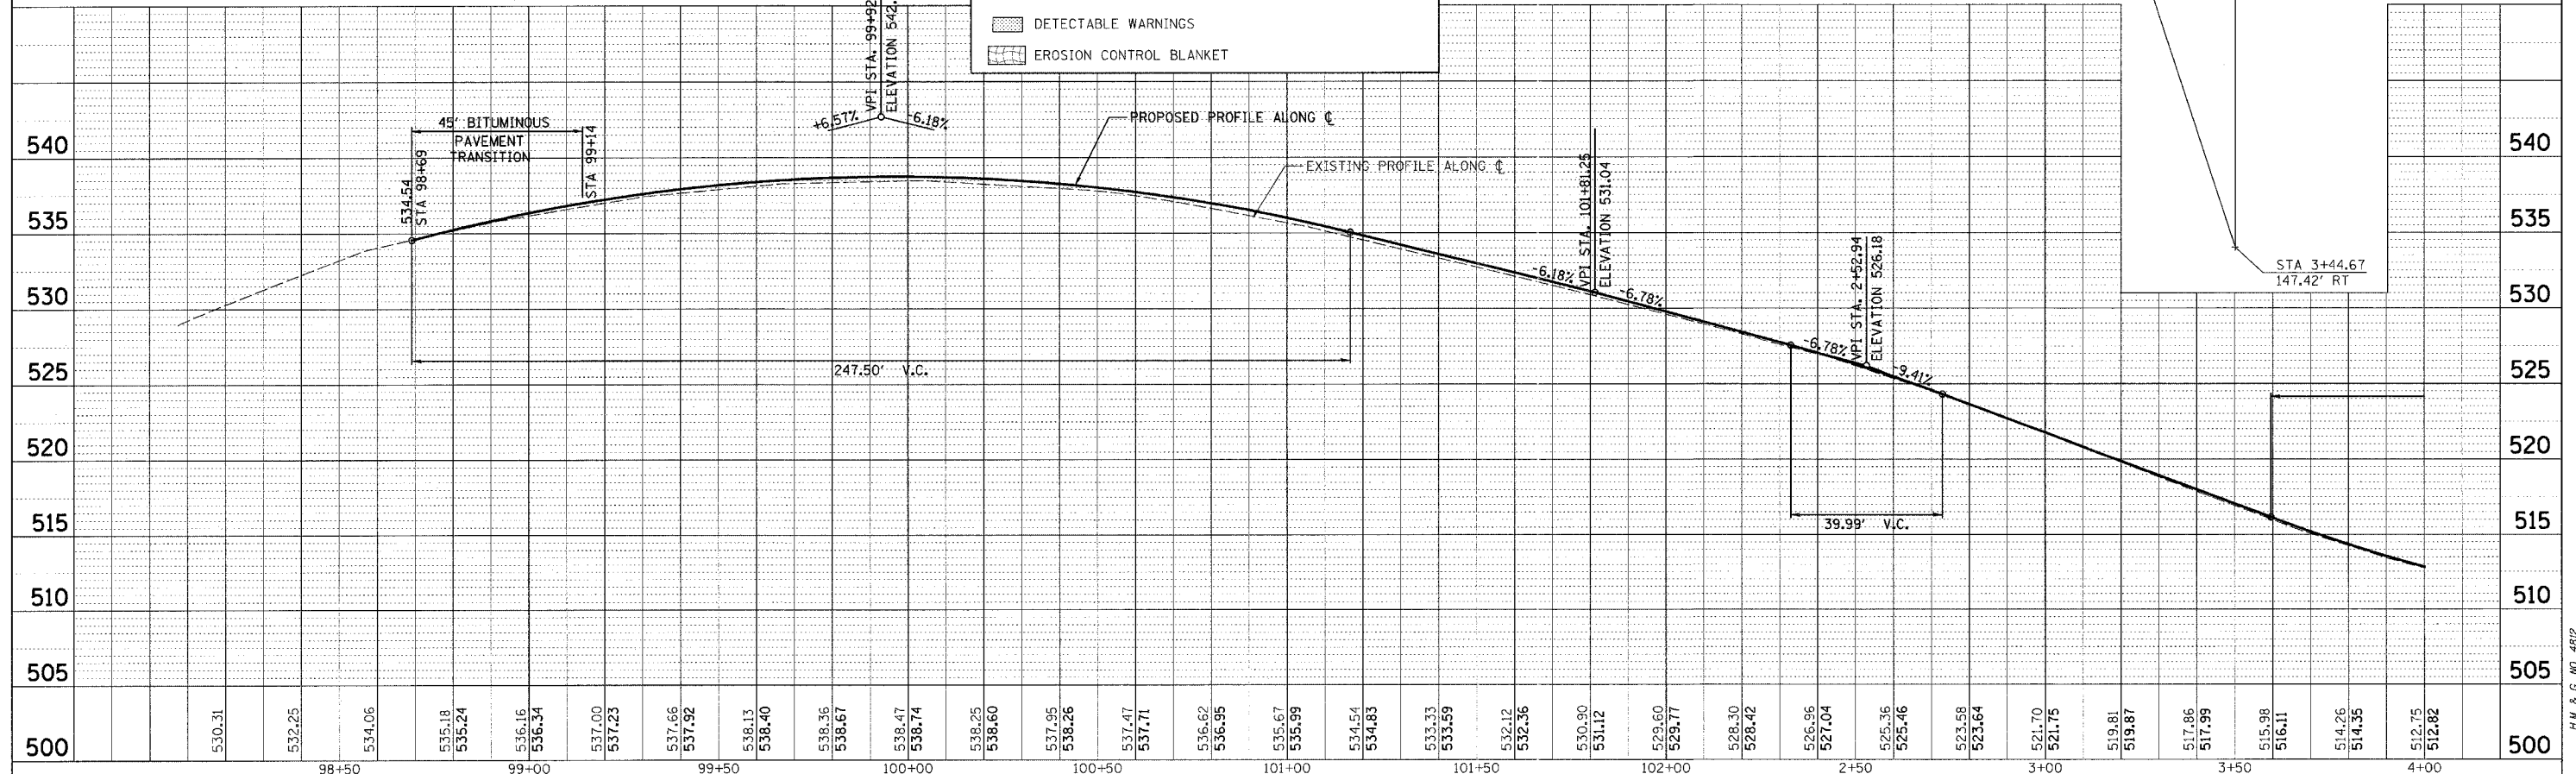

CADD FILE: 4812\pva_gallatin_01.dgn
 PLOTTED: 3/12/2007

H.M. & G. INC. 4812