

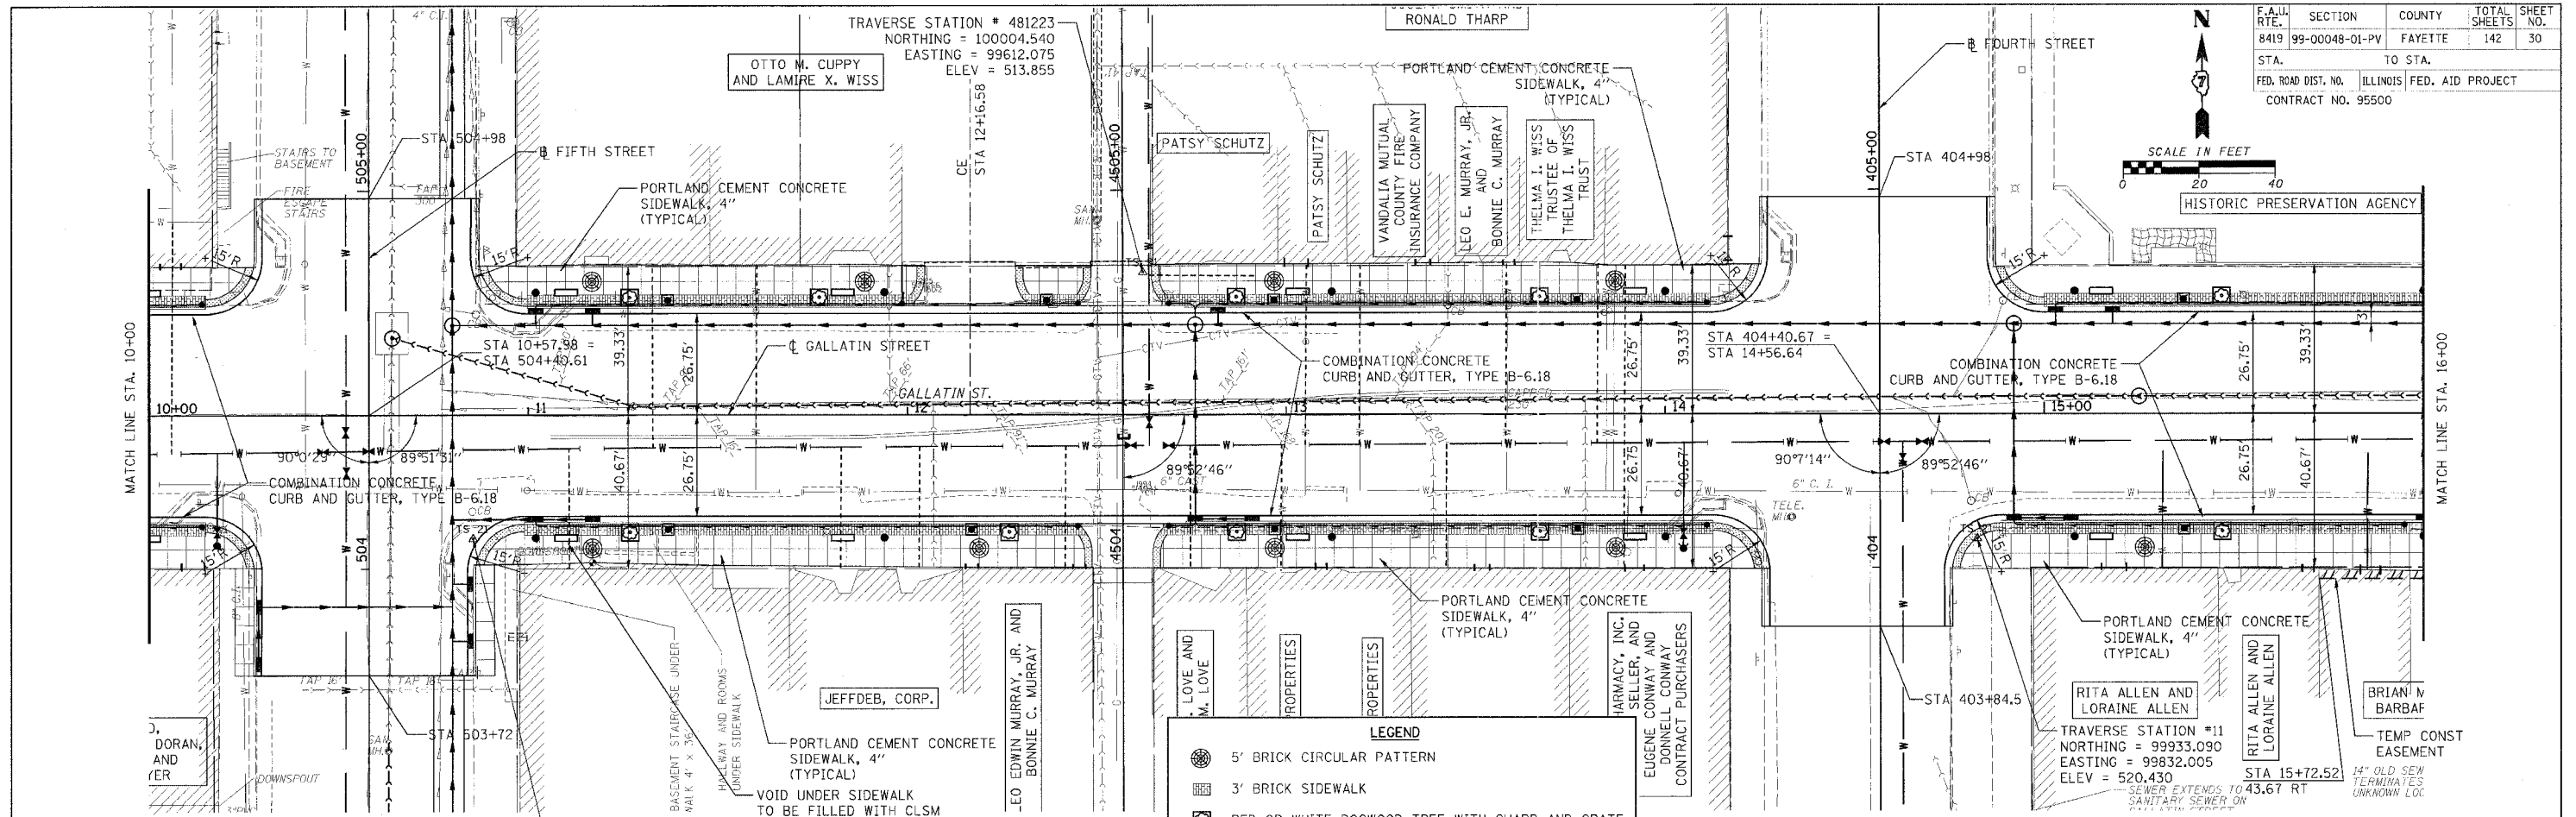


F.A.U. RTE.	SECTION	COUNTY	TOTAL SHEETS	SHEET NO.
8419	99-00048-01-PV	FAYETTE	142	30
STA.	TO STA.			
FED. ROAD DIST. NO.	ILLINOIS	FED. AID PROJECT		
CONTRACT NO. 95500				

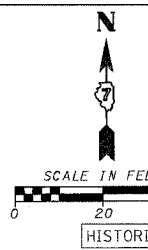

- LEGEND**
- 5' BRICK CIRCULAR PATTERN
 - 3' BRICK SIDEWALK
 - RED OR WHITE DOGWOOD TREE WITH GUARD AND GRATE
 - 4' BLACK BENCH WITH BACK
 - 22 GALLON BLACK TRASH CAN
 - VINTAGE STREET LIGHT ON ORNAMENTAL POLE
 - DETECTABLE WARNINGS
 - EROSION CONTROL BLANKET

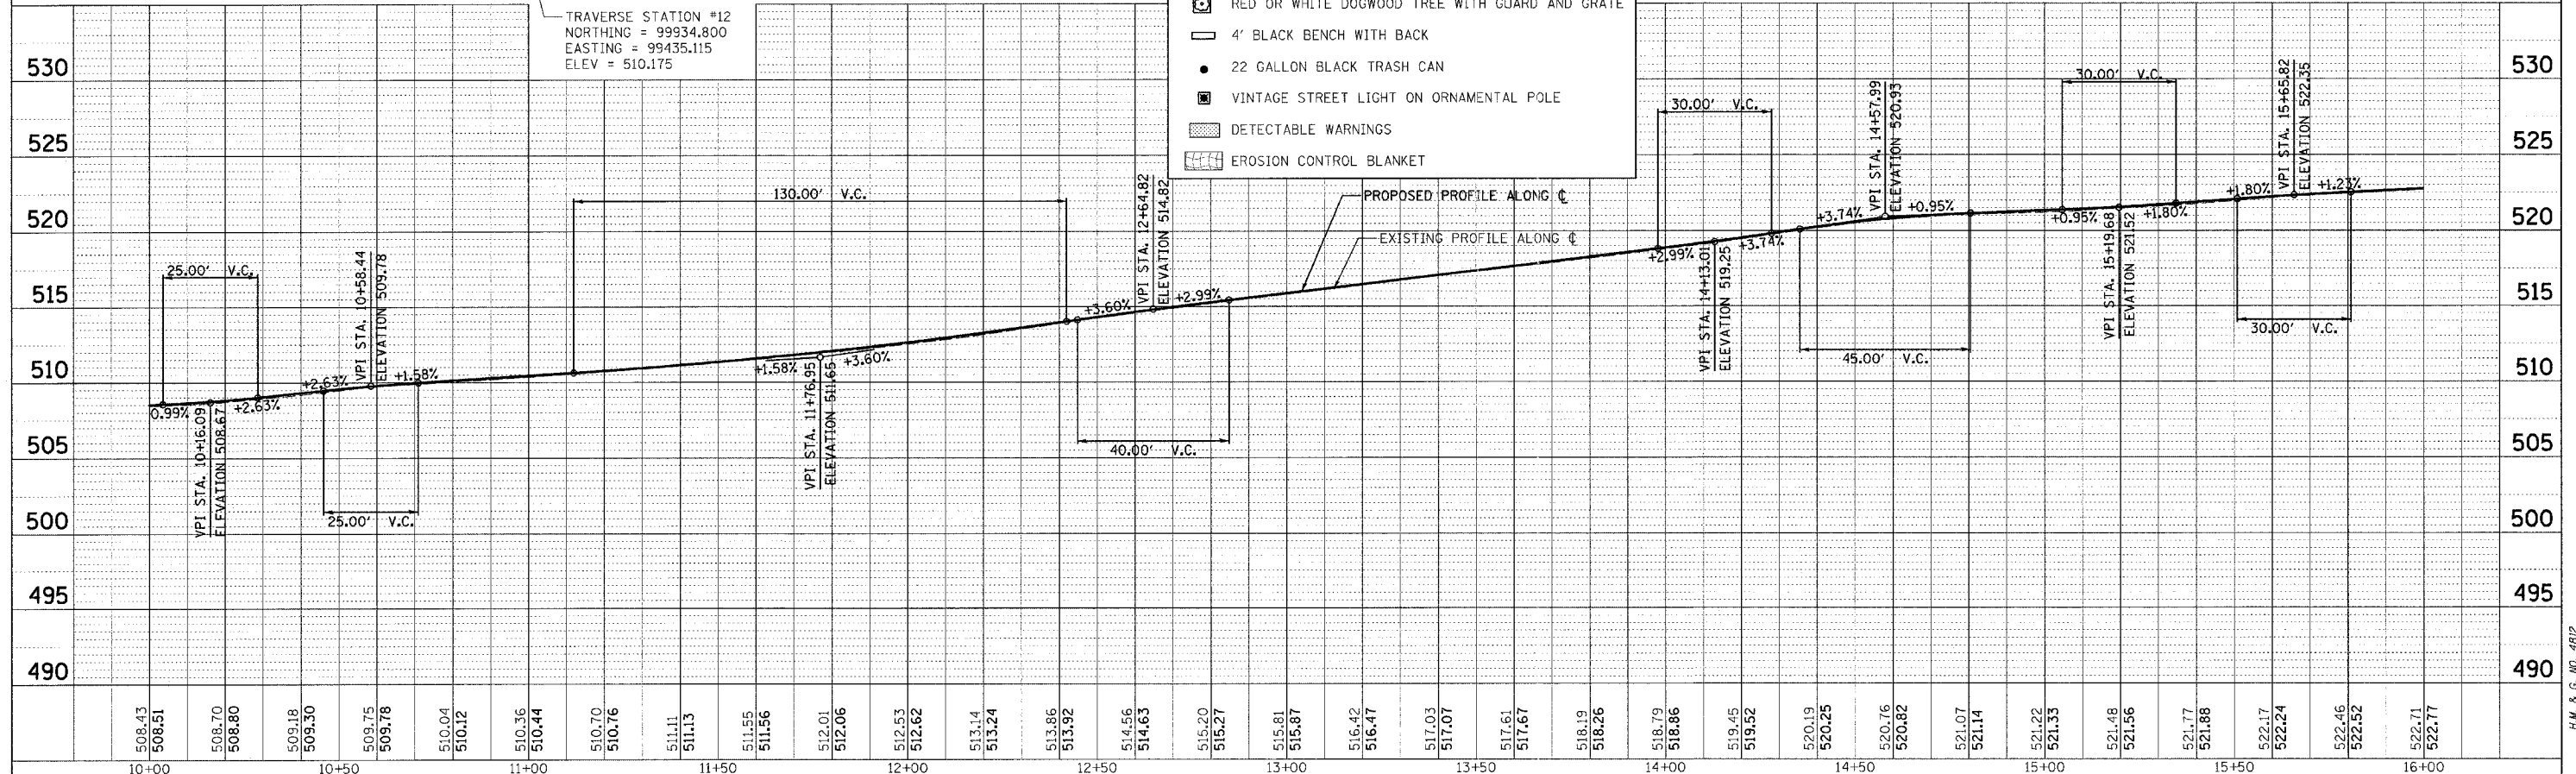

PLAN

DESIGNED	DATE
CHECKED	BY
NOTED	
DATE	

PROFILE

DESIGNED	DATE
CHECKED	BY
NOTED	
DATE	

CADD FILE: /4812/ep_Gallatin_03.dgn
 PLOTTED: 3/12/2007

H.M. & G. MO. 4812