


| F.A. RTE. | SECTION        | COUNTY  | TOTAL SHEETS | SHEET NO. |
|-----------|----------------|---------|--------------|-----------|
|           | 06-00026-01-MS | MADISON | 43           | 12        |

FEDERAL AID PROJECT

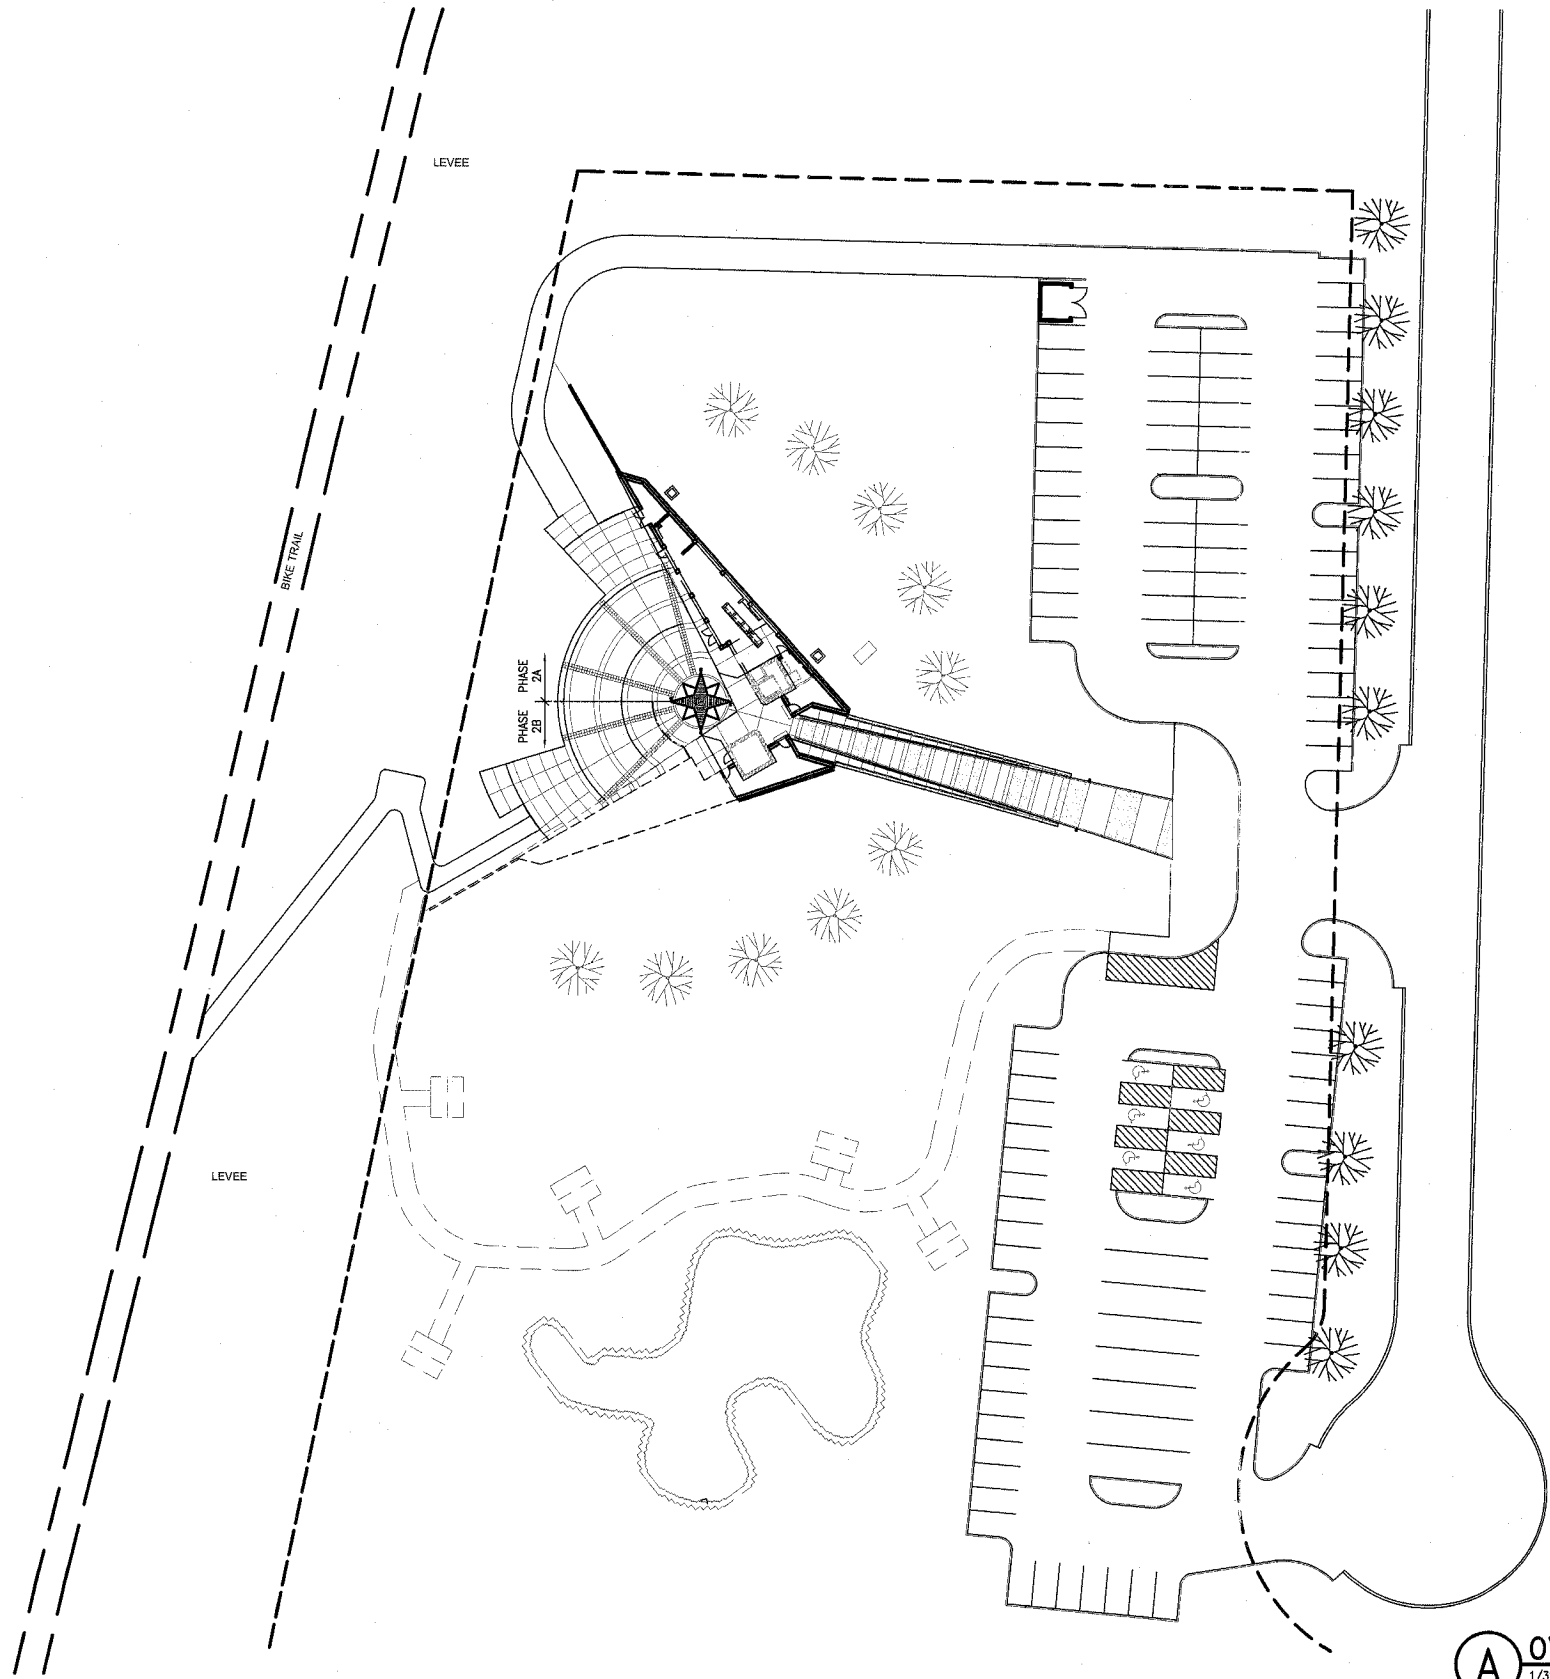

**A** OVERALL SITE PLAN (REFERENCE)  
1/32" = 1'-0"



211 N. Broadway  
Suite 1900  
St. Louis, MO 63102  
(314) 241-8188  
FAX (314) 241-0125



**PHASE 2A**  
**LEWIS AND CLARK MEMORIAL TOWER**  
**VILLAGE OF HARTFORD, ILLINOIS**  
HARTFORD, ILLINOIS 62049

SHEET TITLE:  
**OVERALL SITE PLAN**  
REFERENCE ONLY

| REV. NO. | REMARKS | DATE |
|----------|---------|------|
|          |         |      |
|          |         |      |
|          |         |      |

KENNEDY PROJECT NO  
KAI# 10-02048

ISSUE DATE  
12-JULY-05

SHEET NO

**AA1-02**