



(A) SOUTH ELEVATION OF SOUTH BUILDING
1/8"=1'-0"

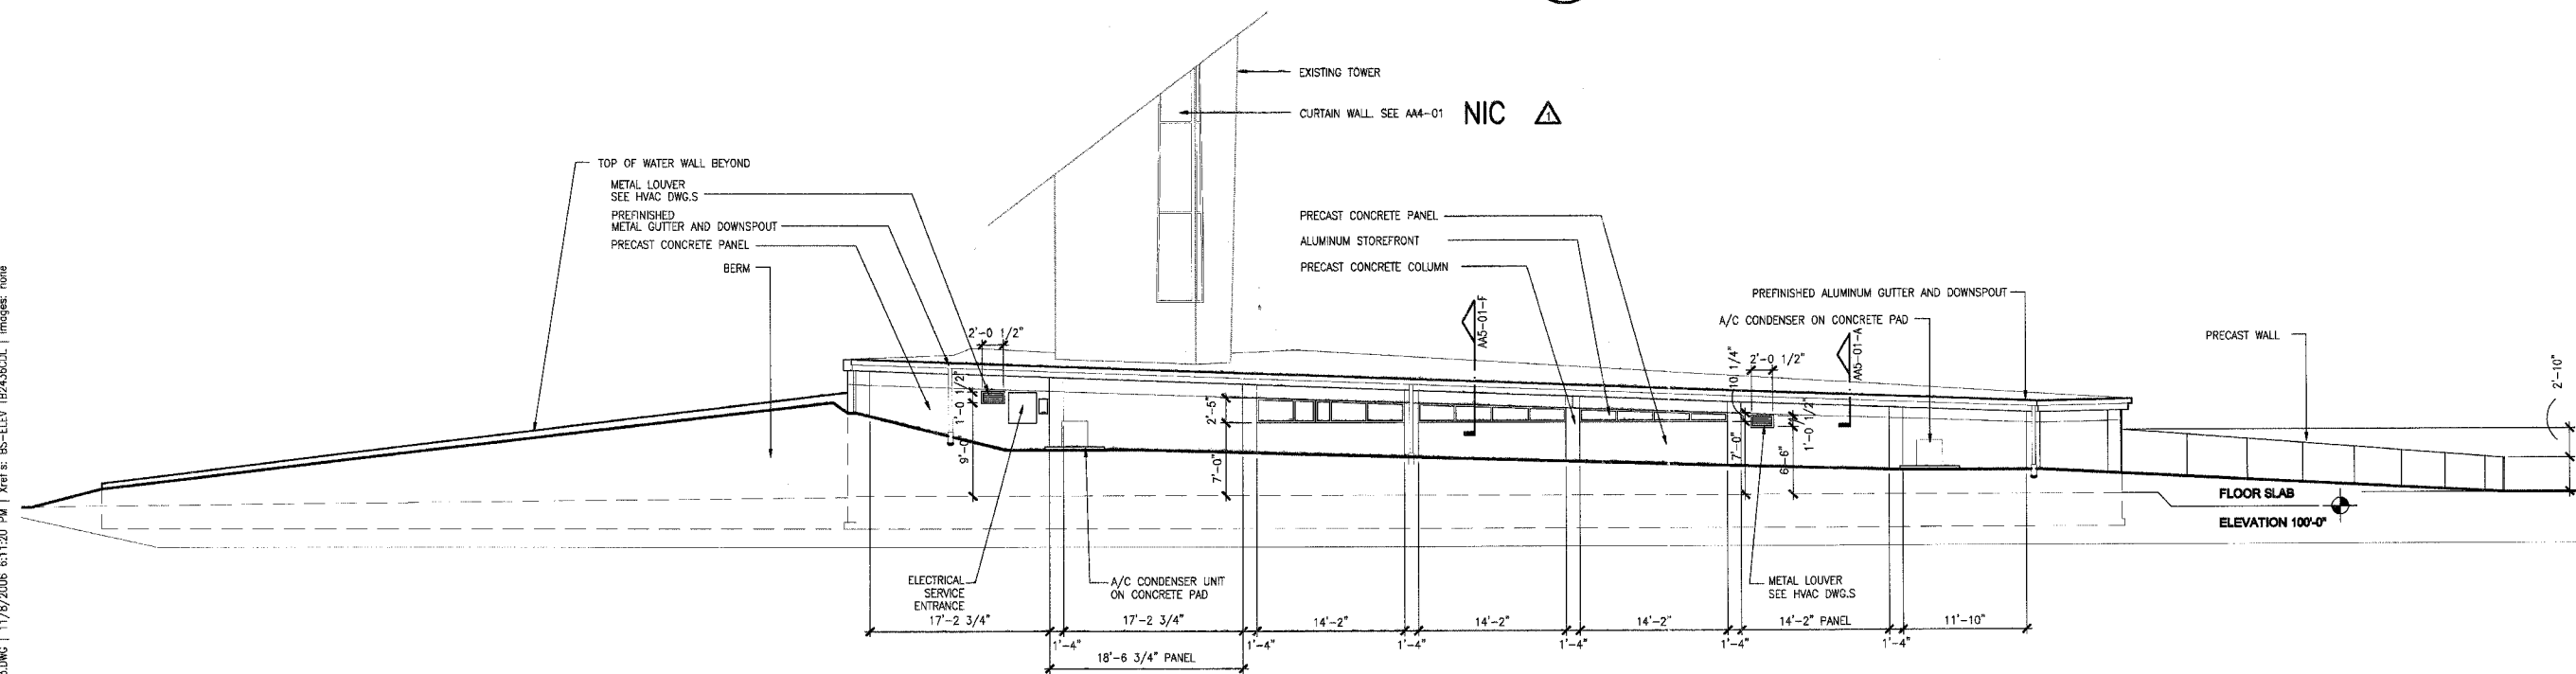

(B) NORTH ELEVATION OF NORTH BUILDING
1/8"=1'-0"

Note: Precaster is responsible for coordinating fabrication of concrete panels with location of all electrical, mechanical, and plumbing devices. Panels should be designed to include all knockouts and voids required for ductwork and junction boxes. They should also include conduit for the wiring of all such devices.

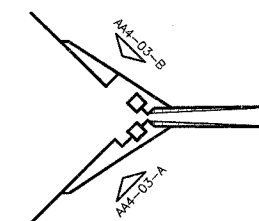

KEY PLAN, N.T.S.

211 N. Broadway
Suite 1000
St. Louis, MO 63102
(314) 241-9100
FAX (314) 241-0228

KAI

PHASE 2A
LEWIS AND CLARK MEMORIAL TOWER
VILLAGE OF HARTFORD, ILLINOIS
HARTFORD, ILLINOIS 62049

SHEET TITLE:
EXTERIOR BUILDING ELEVATIONS

REV. NO.	DATE	REMARKS
1	11/8/05	100% REV.

KENNEDY PROJECT NO
KAI# 10-02048

ISSUE DATE
12-JULY-05

SHEET NO

AA4-03