



| | | | | |
|---------------------|-----------|------------------|--------------|-----------|
| F.A.I. RTE. | SECTION | COUNTY | TOTAL SHEETS | SHEET NO. |
| 57/64 | (41-3)HBK | JEFFERSON | 518 | 182 |
| STA. | TO STA. | | | |
| FED. ROAD DIST. NO. | ILLINOIS | FED. AID PROJECT | | |
| CONTRACT NO. 98963 | | | | |

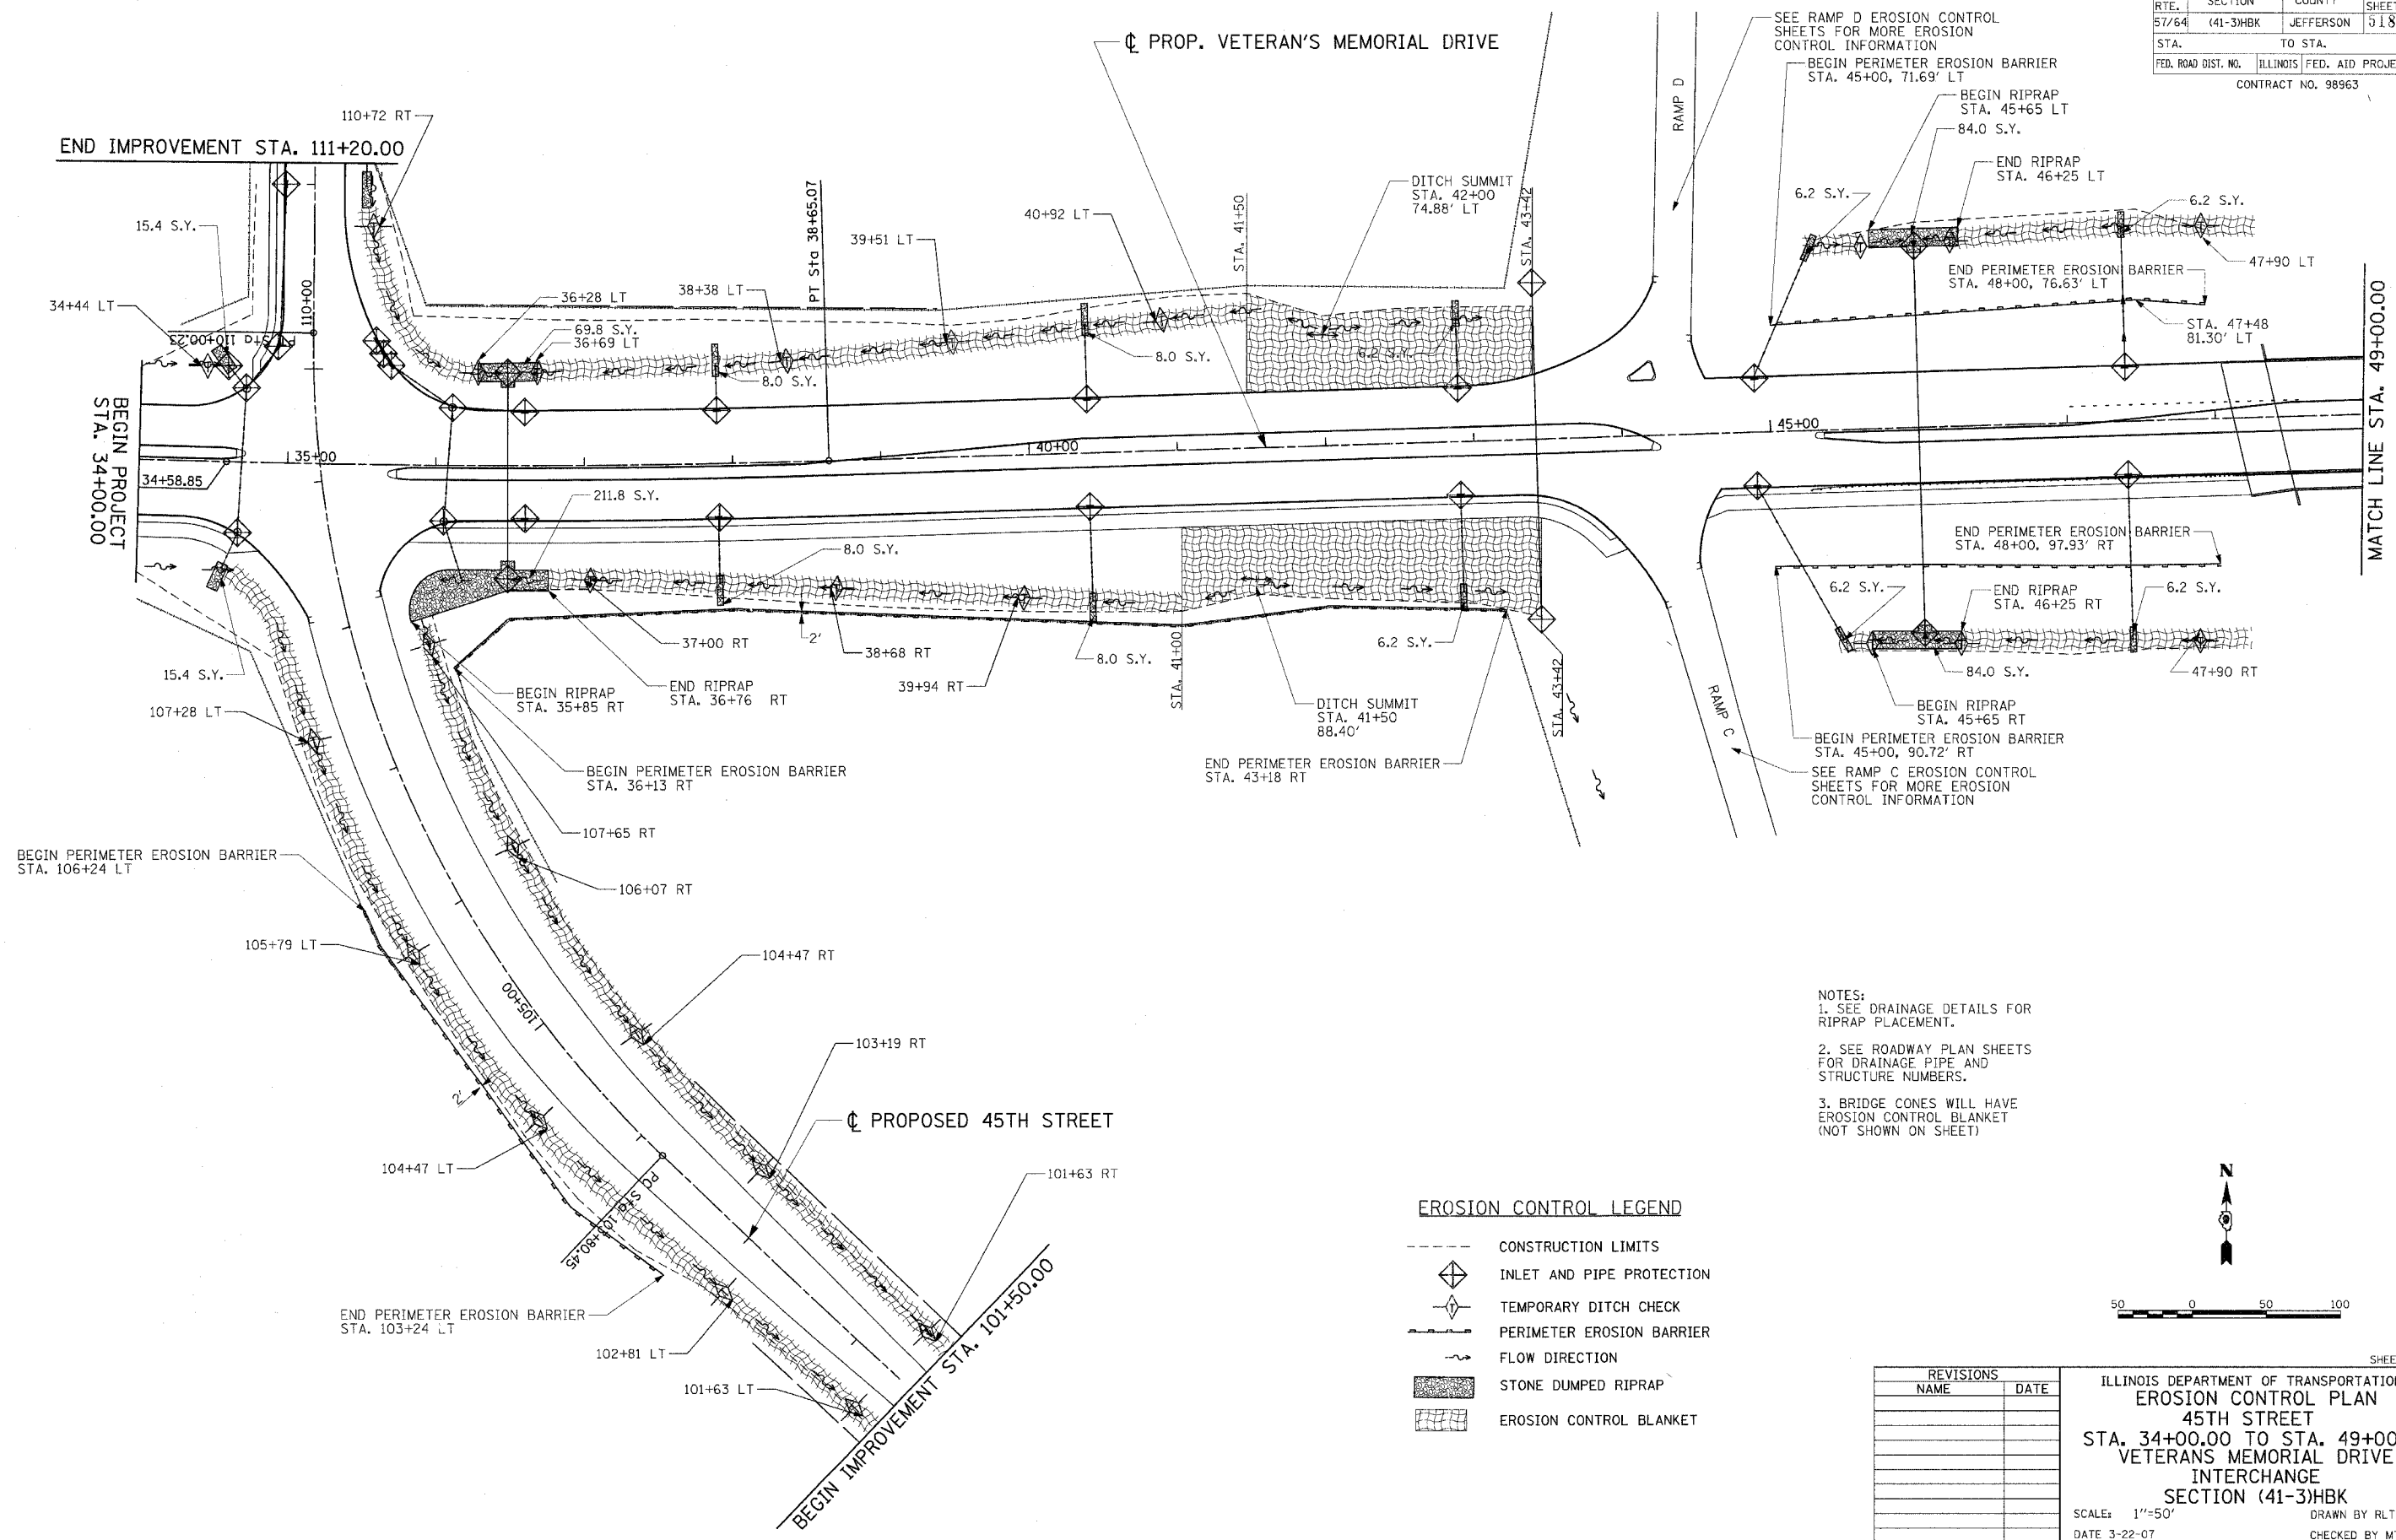

- NOTES:
1. SEE DRAINAGE DETAILS FOR RIPRAP PLACEMENT.
 2. SEE ROADWAY PLAN SHEETS FOR DRAINAGE PIPE AND STRUCTURE NUMBERS.
 3. BRIDGE CONES WILL HAVE EROSION CONTROL BLANKET (NOT SHOWN ON SHEET)

EROSION CONTROL LEGEND

- CONSTRUCTION LIMITS
- ◆ INLET AND PIPE PROTECTION
- ◆ TEMPORARY DITCH CHECK
- PERIMETER EROSION BARRIER
- ~ FLOW DIRECTION
- ▨ STONE DUMPED RIPRAP
- ▩ EROSION CONTROL BLANKET

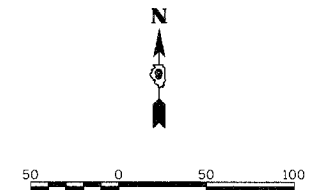

| REVISIONS | |
|-----------|------|
| NAME | DATE |
| | |
| | |
| | |
| | |
| | |
| | |

ILLINOIS DEPARTMENT OF TRANSPORTATION
EROSION CONTROL PLAN
45TH STREET
STA. 34+00.00 TO STA. 49+00.00
VETERANS MEMORIAL DRIVE
INTERCHANGE
SECTION (41-3)HBK
 SCALE: 1"=50'
 DATE 3-22-07
 DRAWN BY RL
 CHECKED BY MTM

Copyright Hanson Professional Services Inc. 2007
HANSON
 Hanson Professional Services Inc.

03/22/2007 05:09 PM
 J:\98\jobs\98s\20190\Road\Sheet\C-104app.dgn

| | | |
|----------|-----|----------|
| LAYOUT | RLT | 02/26/04 |
| DRAWN | JED | 04/12/04 |
| REVIEWED | MTM | 03/22/07 |