
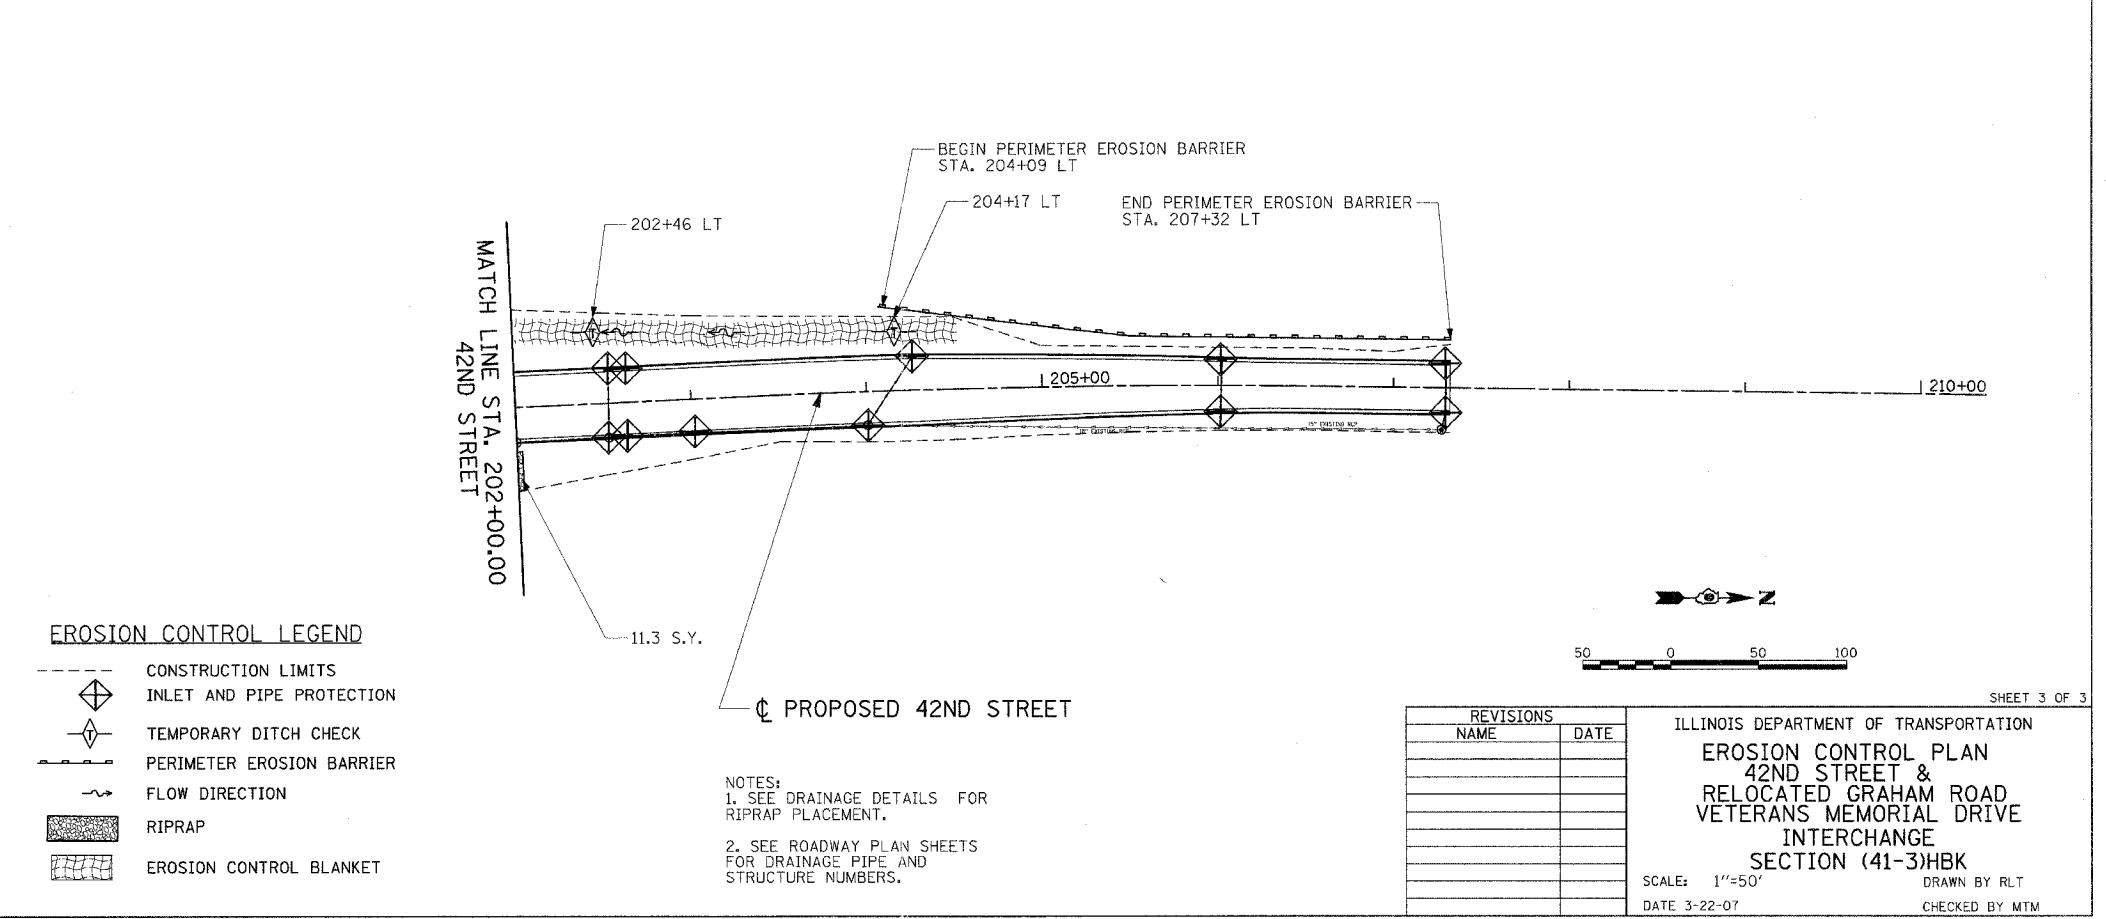
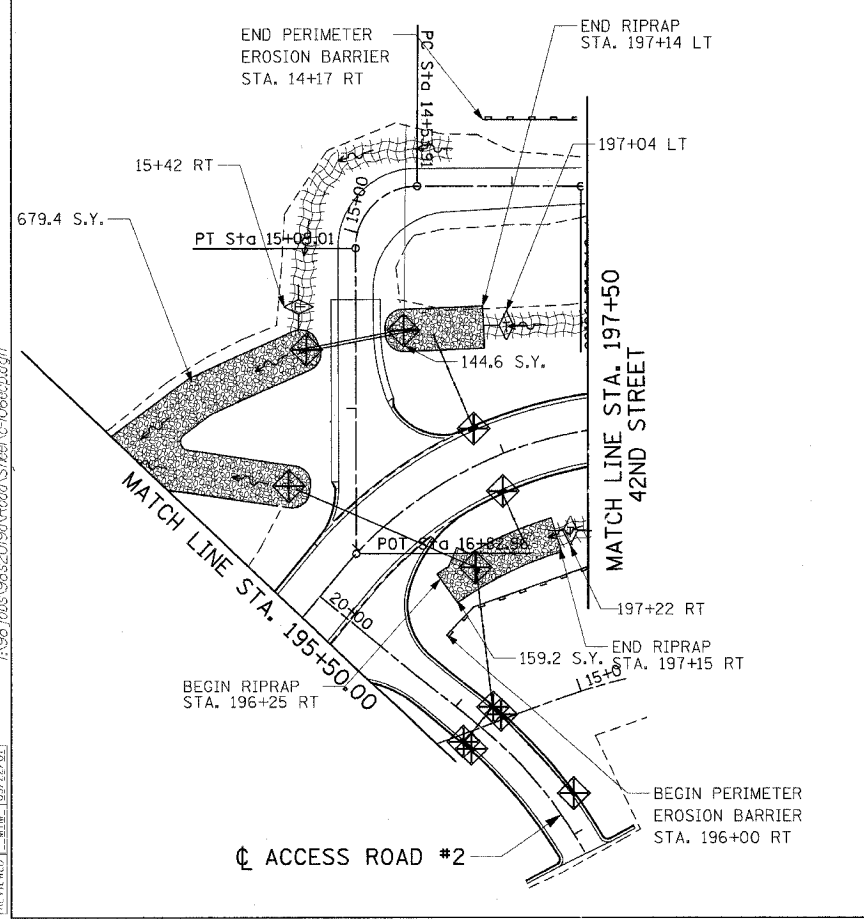
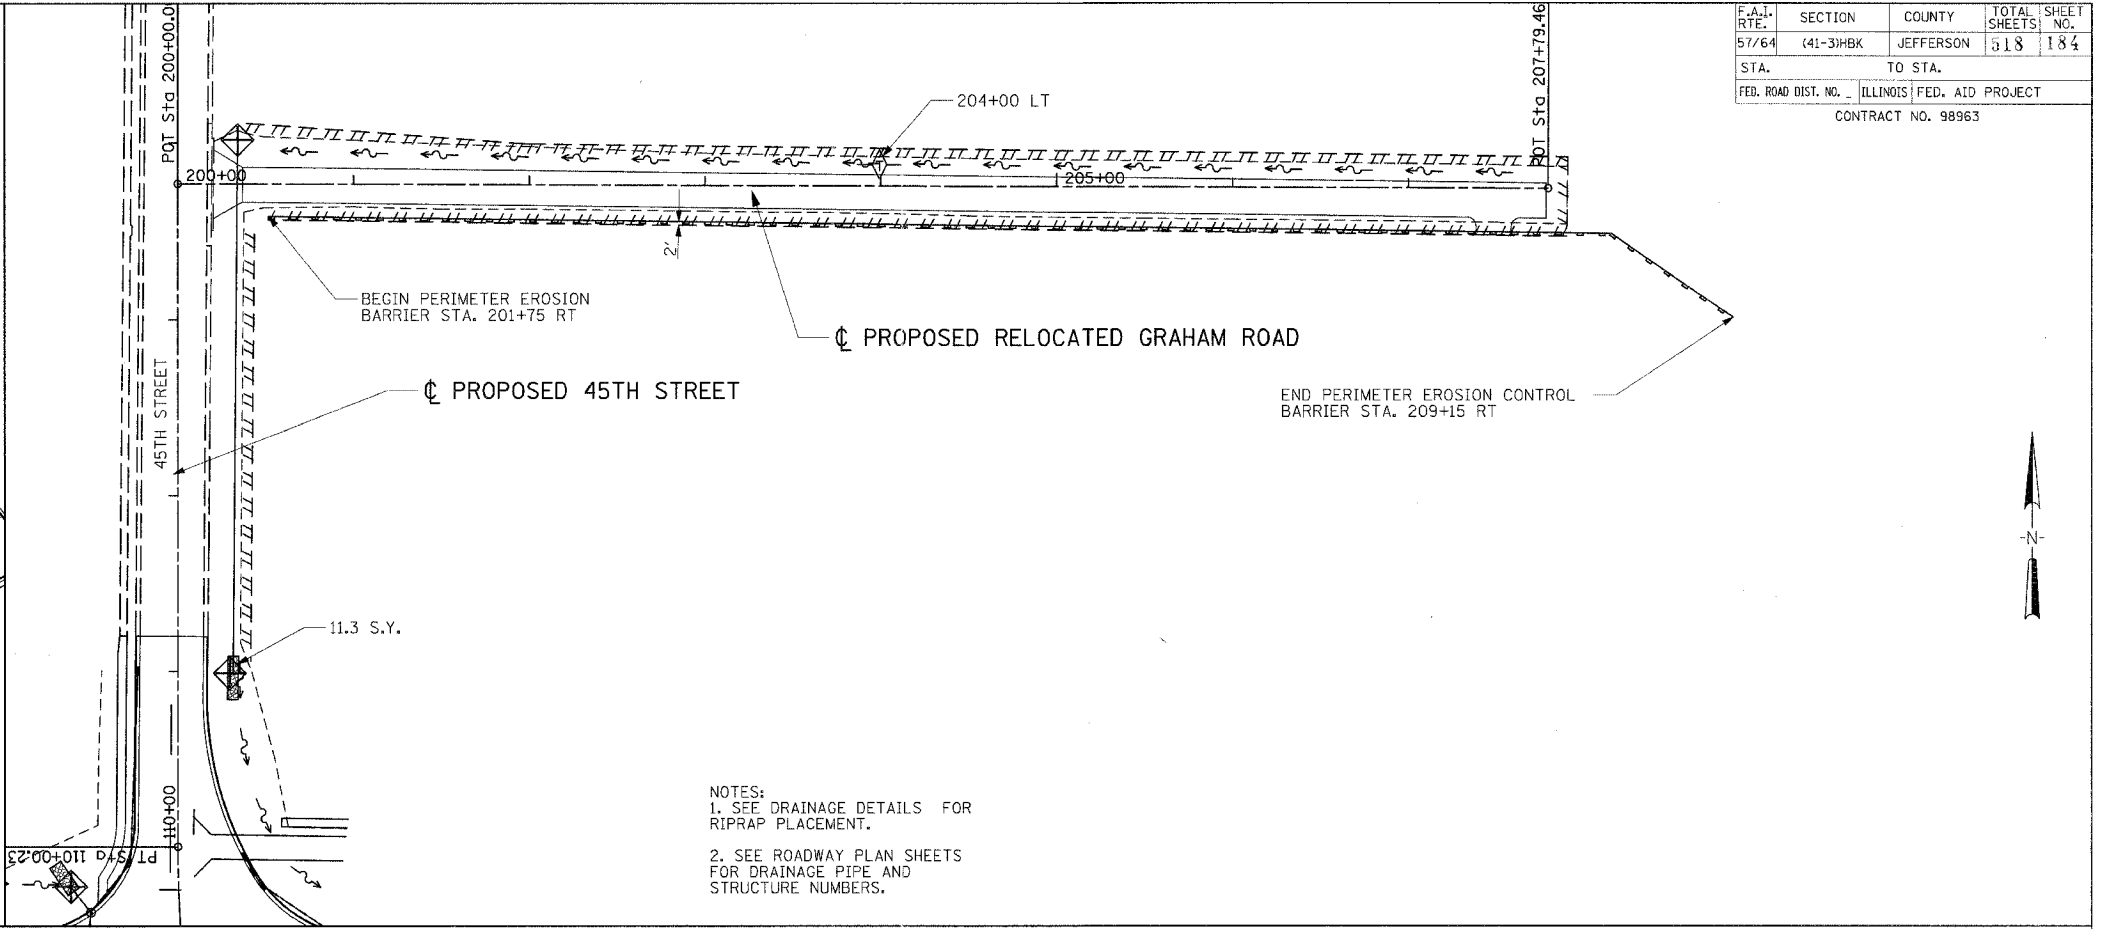


F.A.I. RTE.	SECTION	COUNTY	TOTAL SHEETS	SHEET NO.
57/64	(41-3)HBK	JEFFERSON	518	184
STA.		TO STA.		
FEB. ROAD DIST. NO. ILLINOIS		FED. AID PROJECT		
CONTRACT NO. 98963				


© Copyright, Hanson Professional Services Inc. 2007  
**HANSON**  
 Hanson Professional Services Inc.

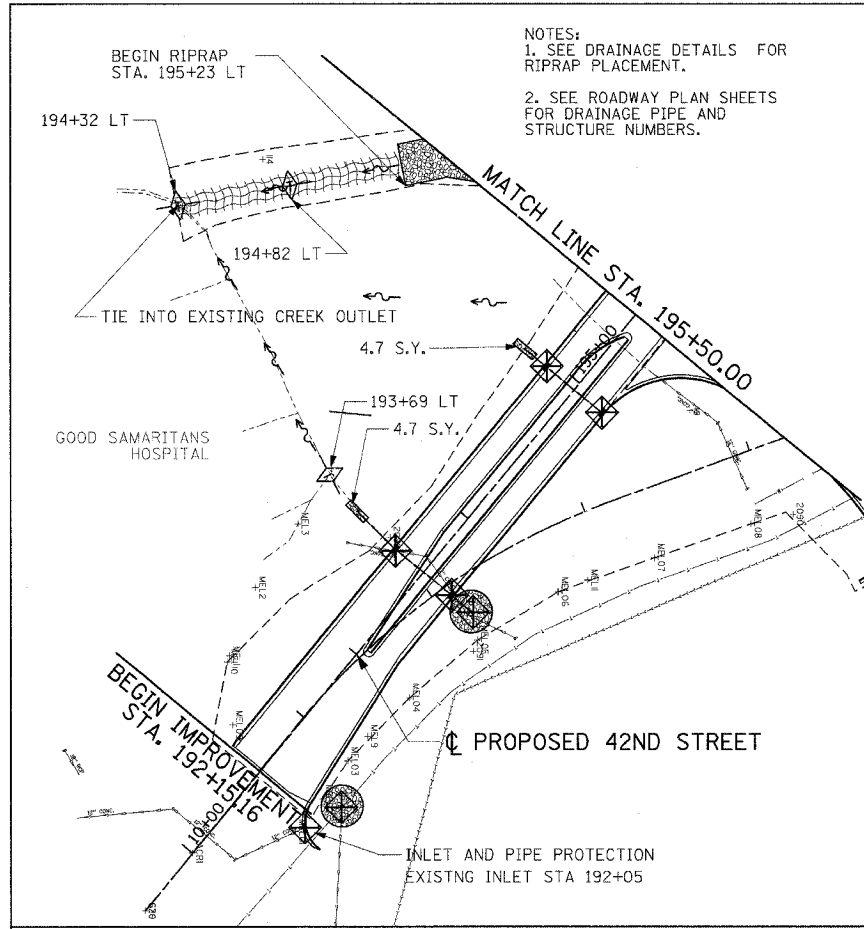

**EROSION CONTROL LEGEND**

	CONSTRUCTION LIMITS
	INLET AND PIPE PROTECTION
	TEMPORARY DITCH CHECK
	PERIMETER EROSION BARRIER
	FLOW DIRECTION
	RIPRAP
	EROSION CONTROL BLANKET

NOTES:  
 1. SEE DRAINAGE DETAILS FOR RIPRAP PLACEMENT.  
 2. SEE ROADWAY PLAN SHEETS FOR DRAINAGE PIPE AND STRUCTURE NUMBERS.

 

REVISIONS	
NAME	DATE

ILLINOIS DEPARTMENT OF TRANSPORTATION  
**EROSION CONTROL PLAN**  
**42ND STREET &**  
**RELOCATED GRAHAM ROAD**  
**VETERANS MEMORIAL DRIVE**  
**INTERCHANGE**  
**SECTION (41-3)HBK**  
 SCALE: 1"=50'  
 DATE 3-22-07  
 DRAWN BY RLT  
 CHECKED BY MTM

03/22/2007 04:51 PM  
 I:\98963\98963\Road\Sheet\c-106\ccp.dgn  
 LAYOUT: RLT, 02/26/04  
 DRAWN: RLT, 02/26/04  
 REVIEWED: MTM, 03/22/07