



CONTRACT NO. 98963				
F.A. RTE.	SECTION	COUNTY	TOTAL SHEETS	SHEET NO.
57/64	(41-3)HBK	JEFFERSON	518	138
STA.		TO STA.		
FED. ROAD DIST. NO.		ILLINOIS FED. AID PROJECT		

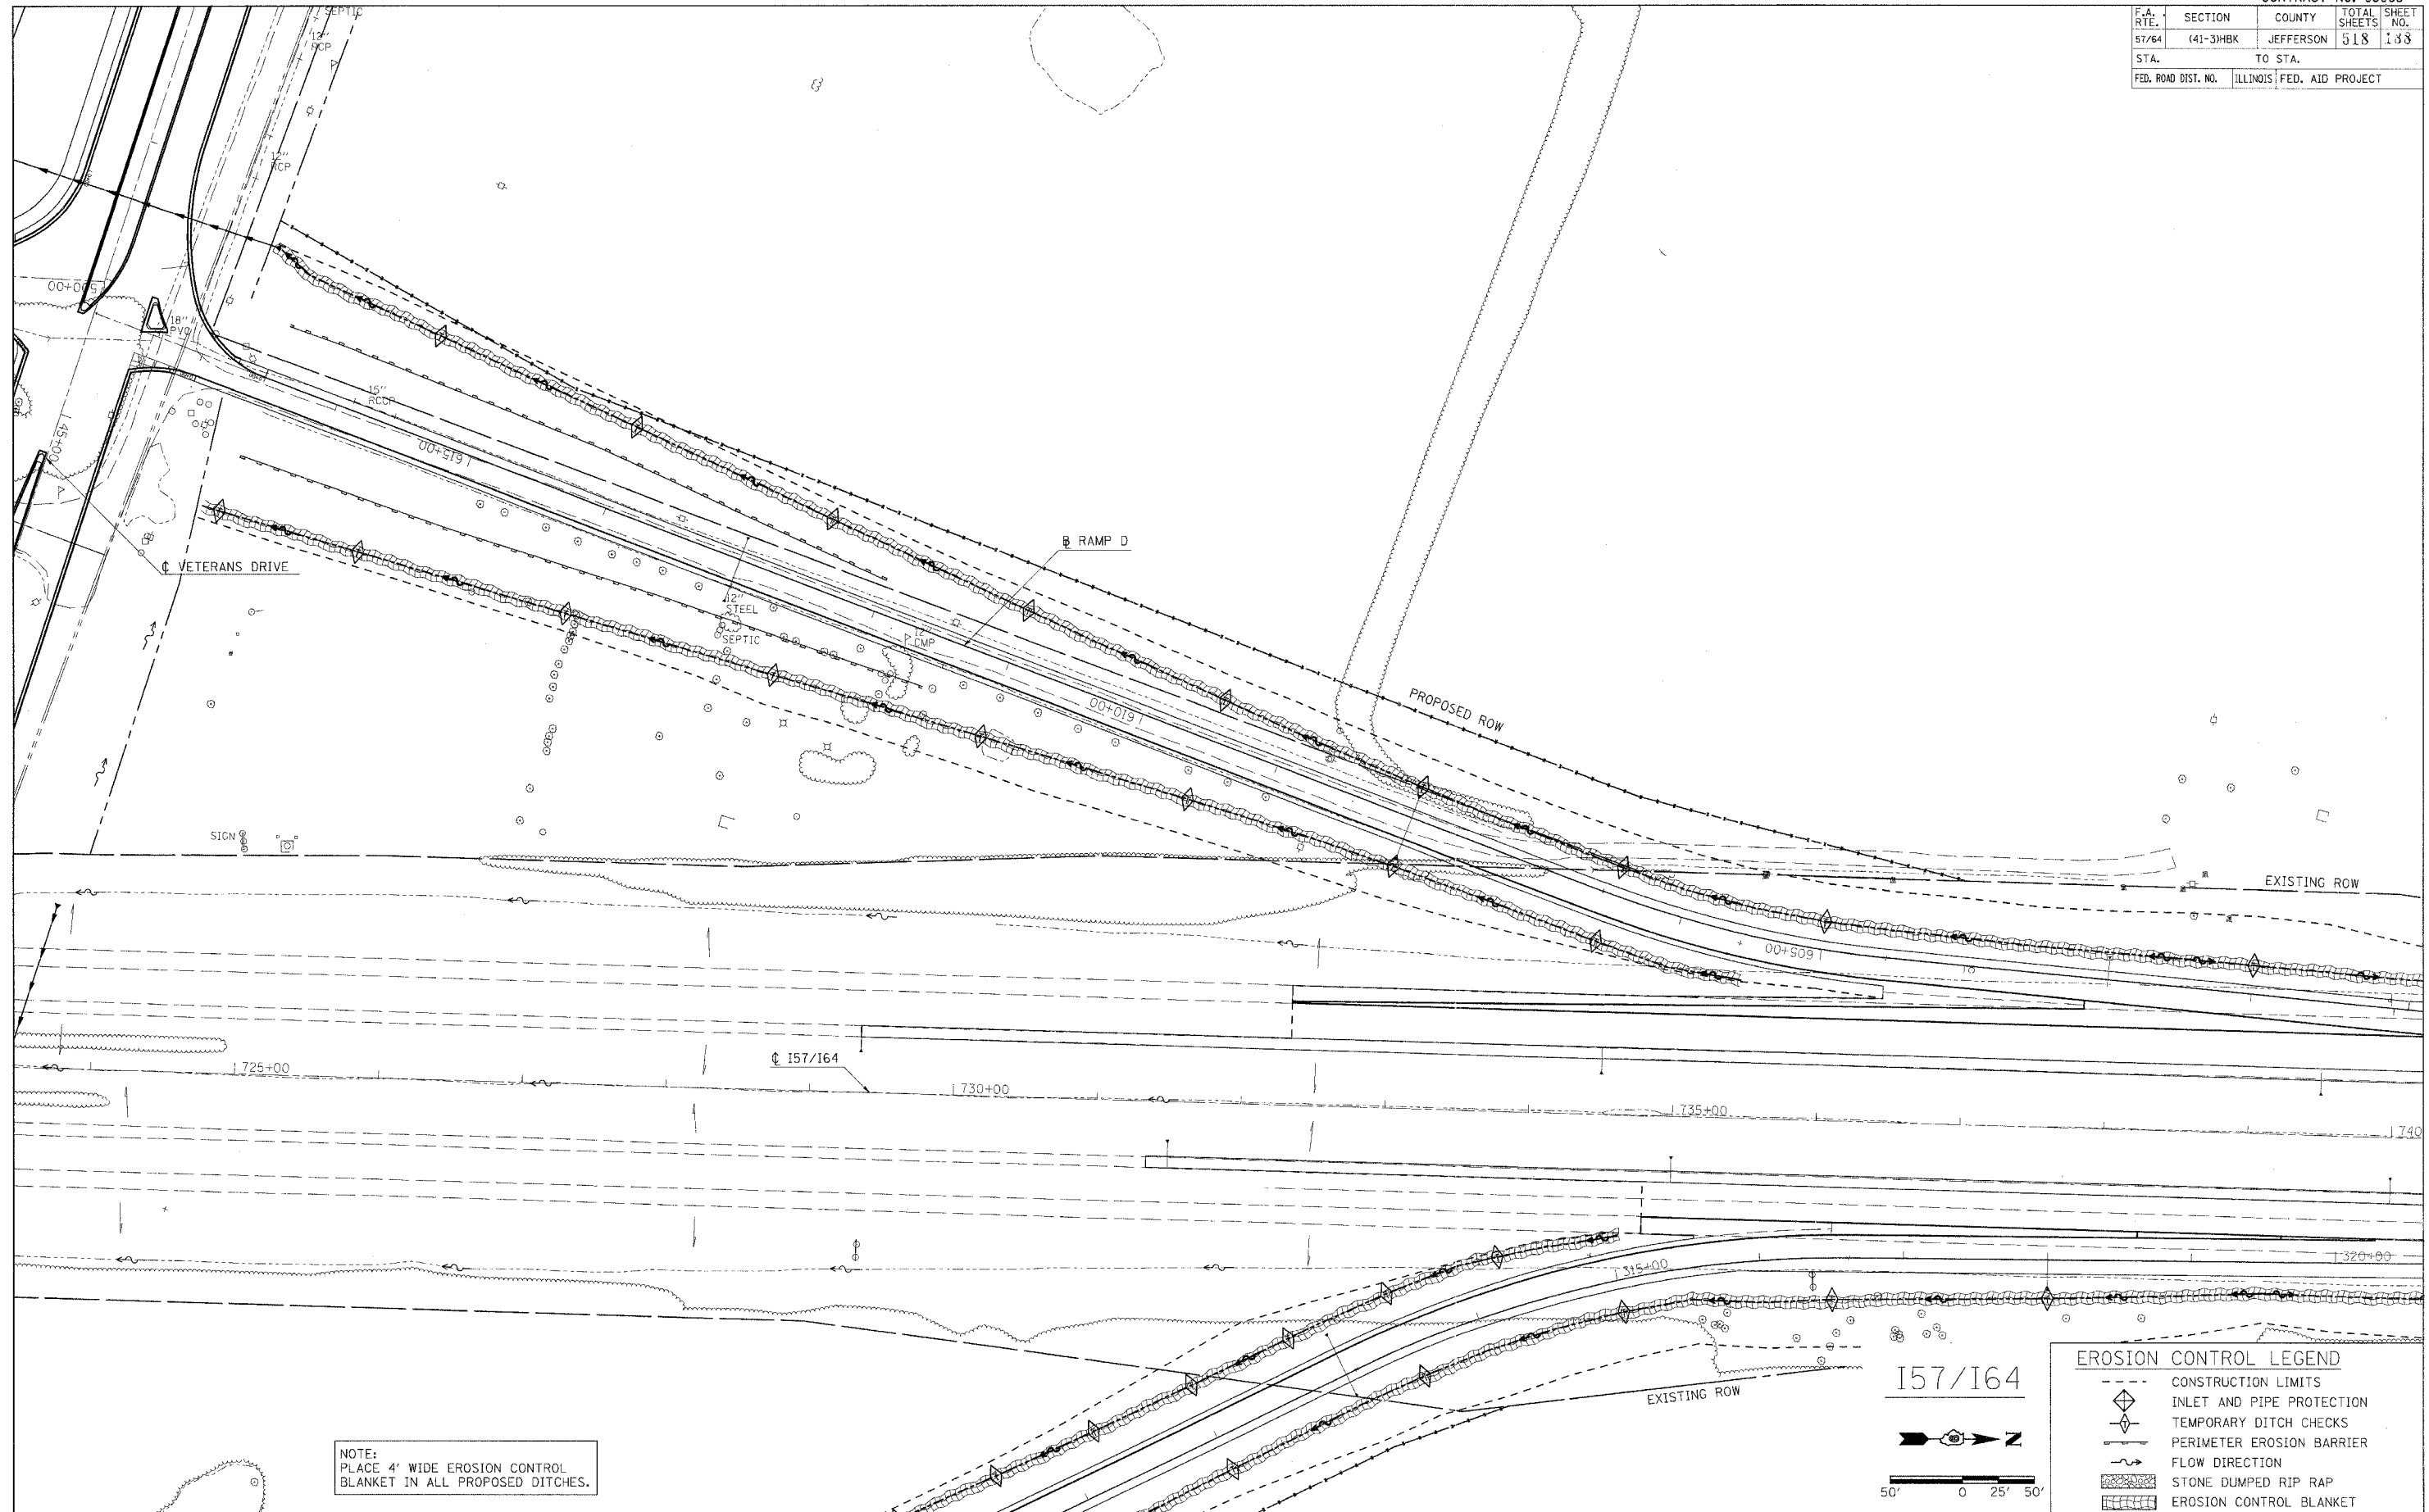

NOTE:  
PLACE 4" WIDE EROSION CONTROL  
BLANKET IN ALL PROPOSED DITCHES.

EROSION CONTROL LEGEND	
	CONSTRUCTION LIMITS
	INLET AND PIPE PROTECTION
	TEMPORARY DITCH CHECKS
	PERIMETER EROSION BARRIER
	FLOW DIRECTION
	STONE DUMPED RIP RAP
	EROSION CONTROL BLANKET

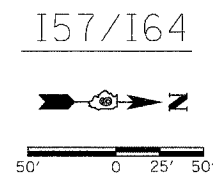

PLOT DATE = 8/21/2007 8:54:15 AM  
 FILE NAME = I:\PROJECTS\157\164\DOT\_RAMP\157164.mxd  
 PLOT SCALE = 1/8" = 100'  
 USER NAME = KAT